
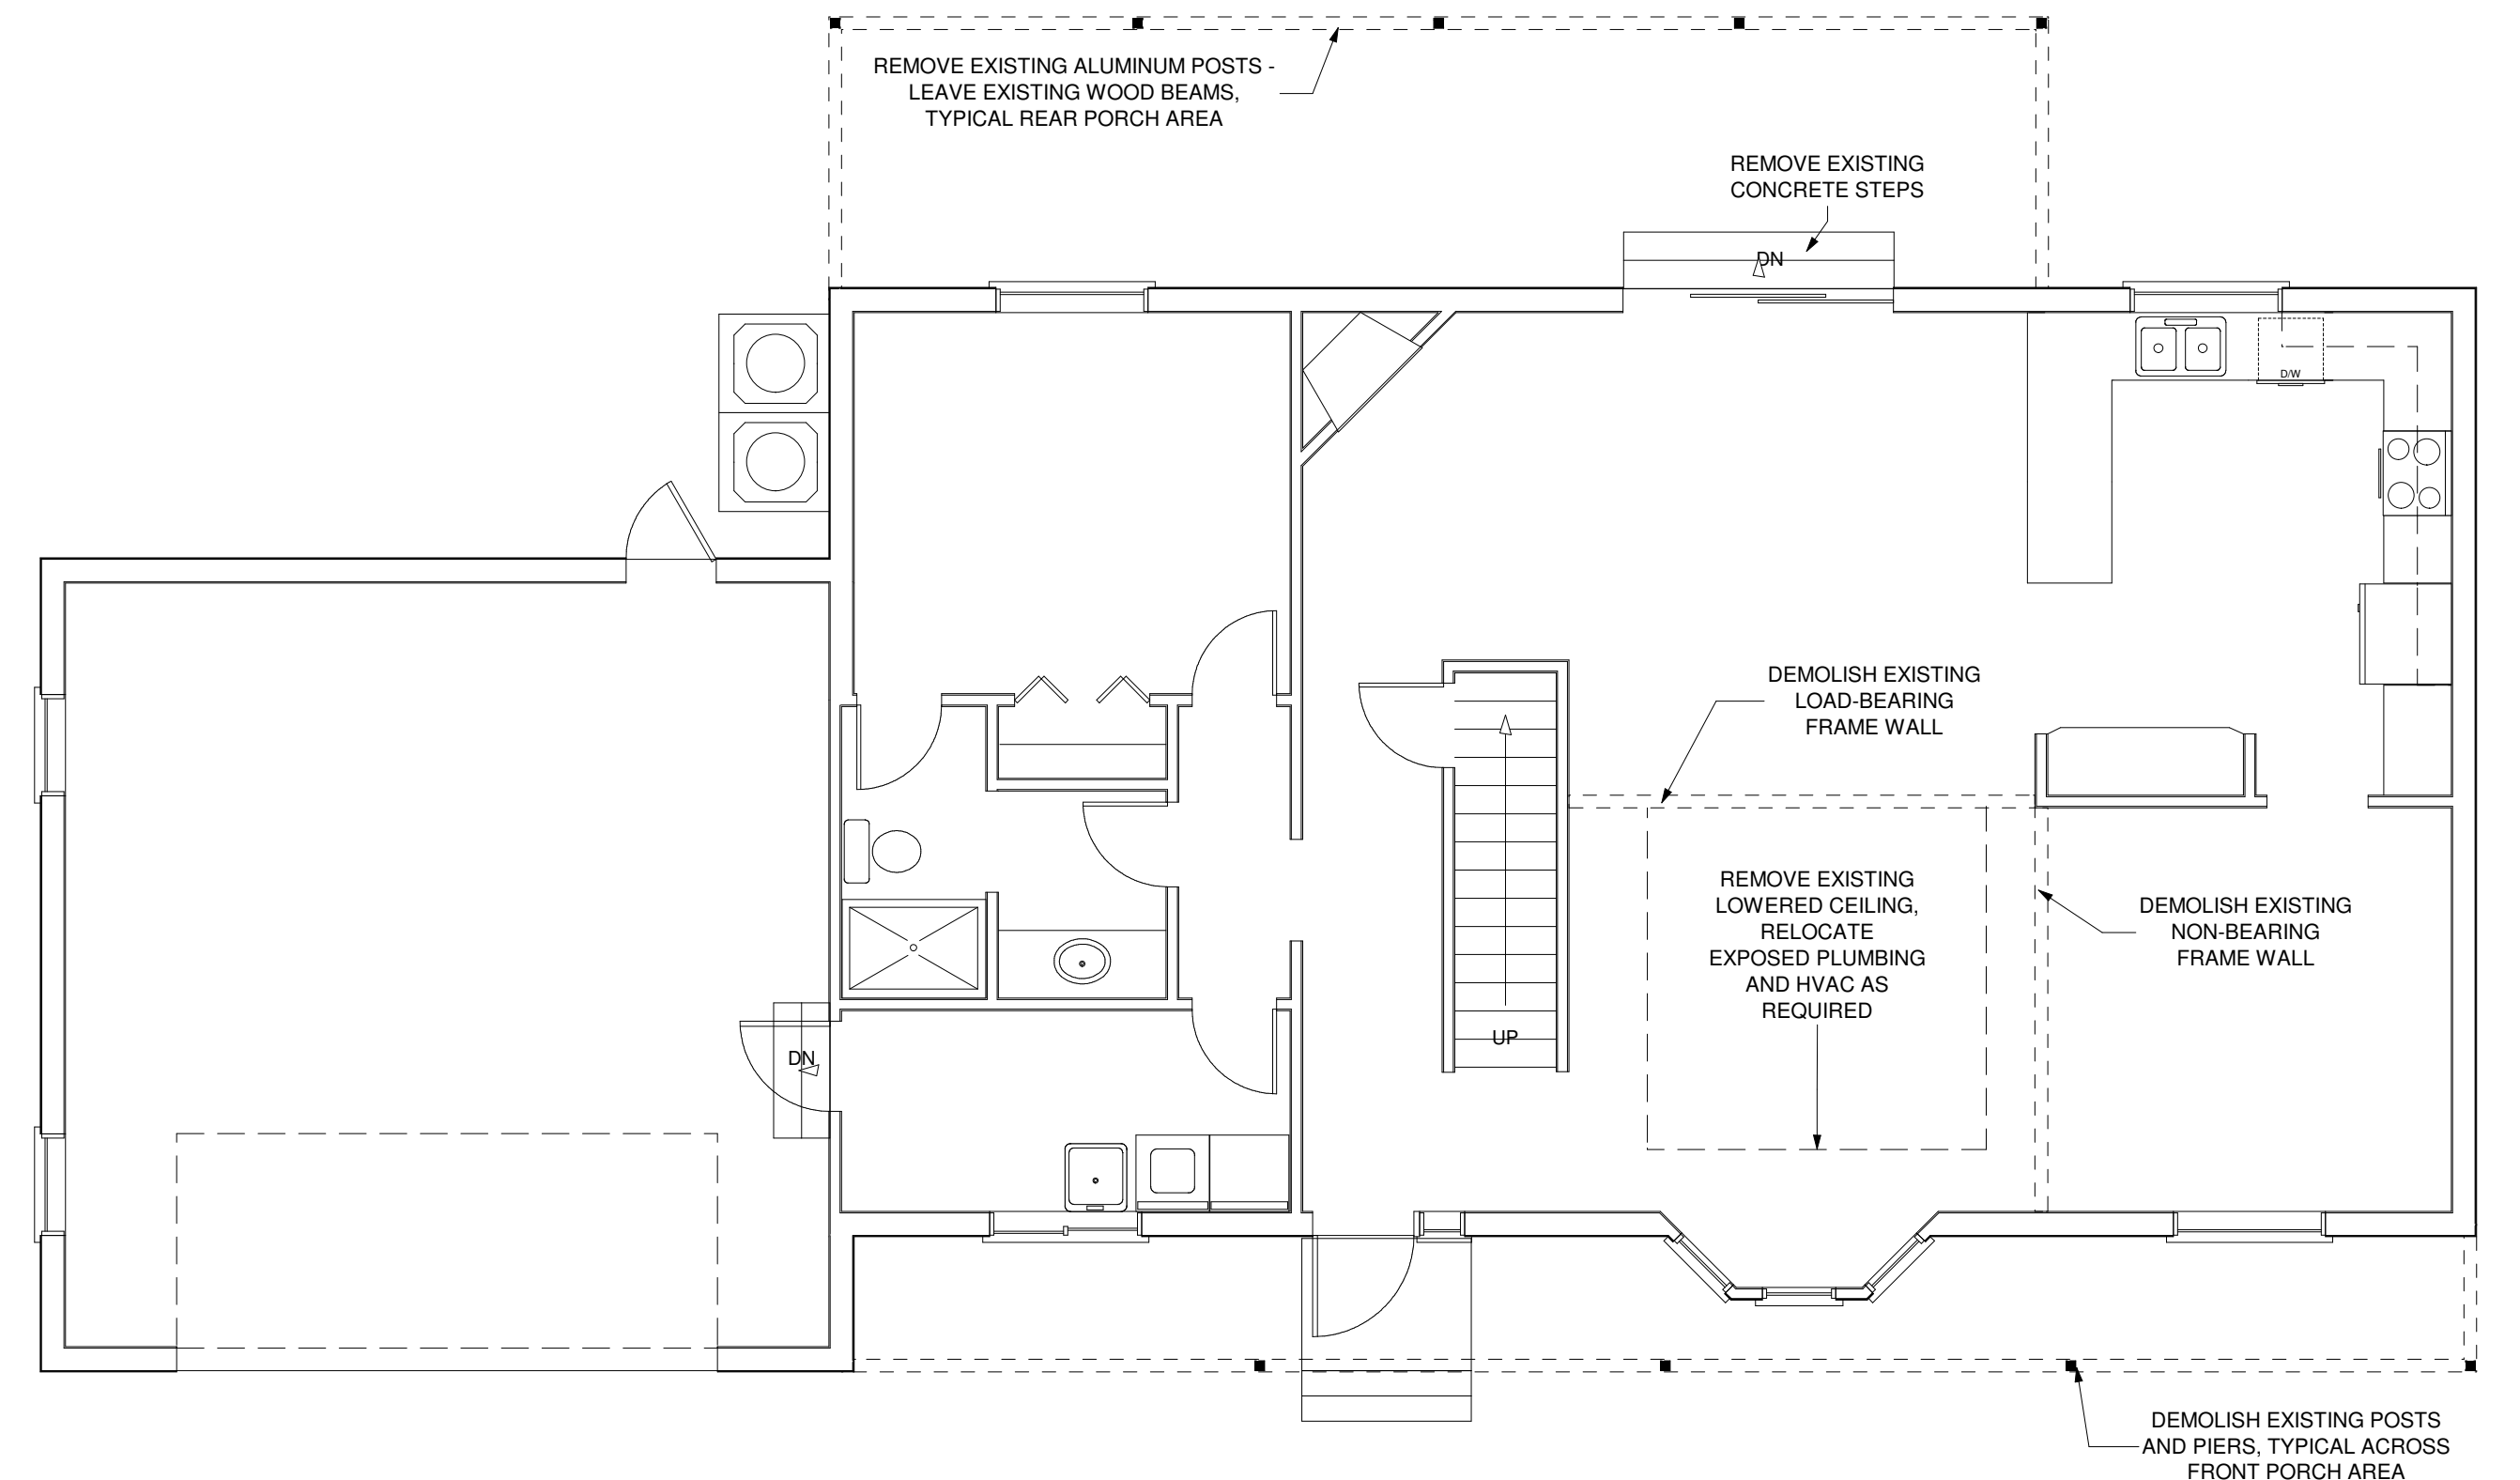
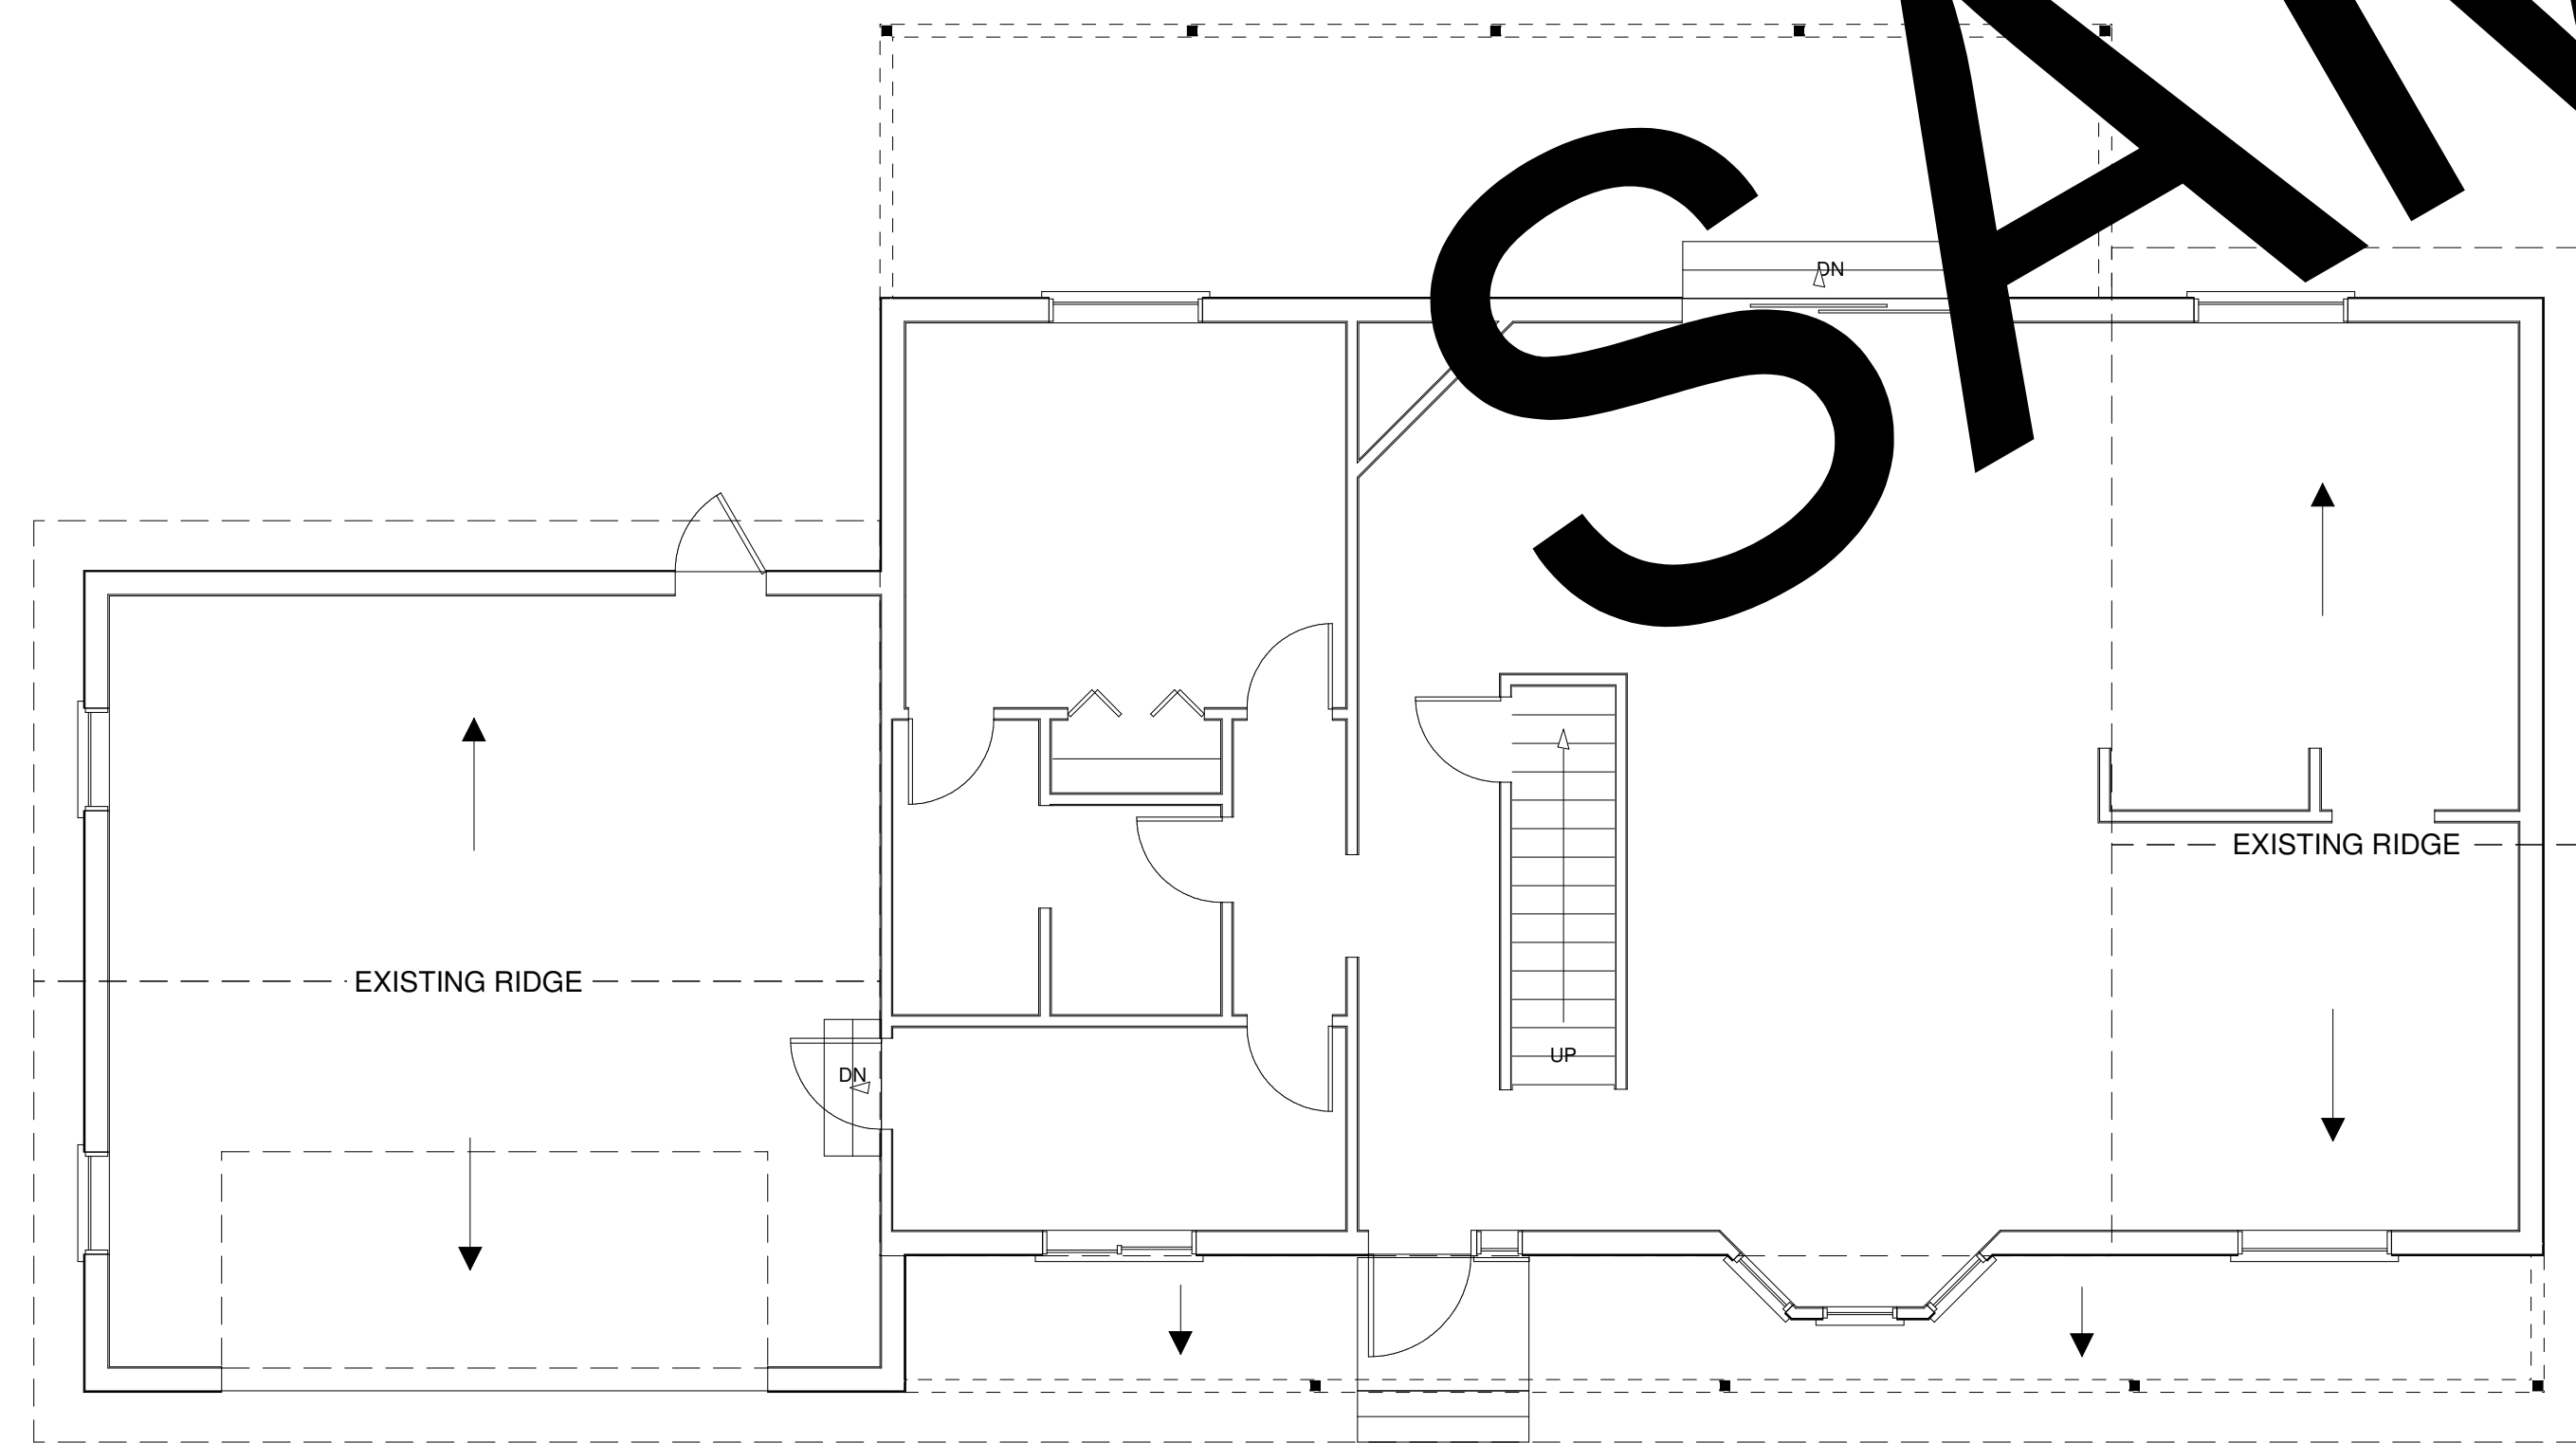
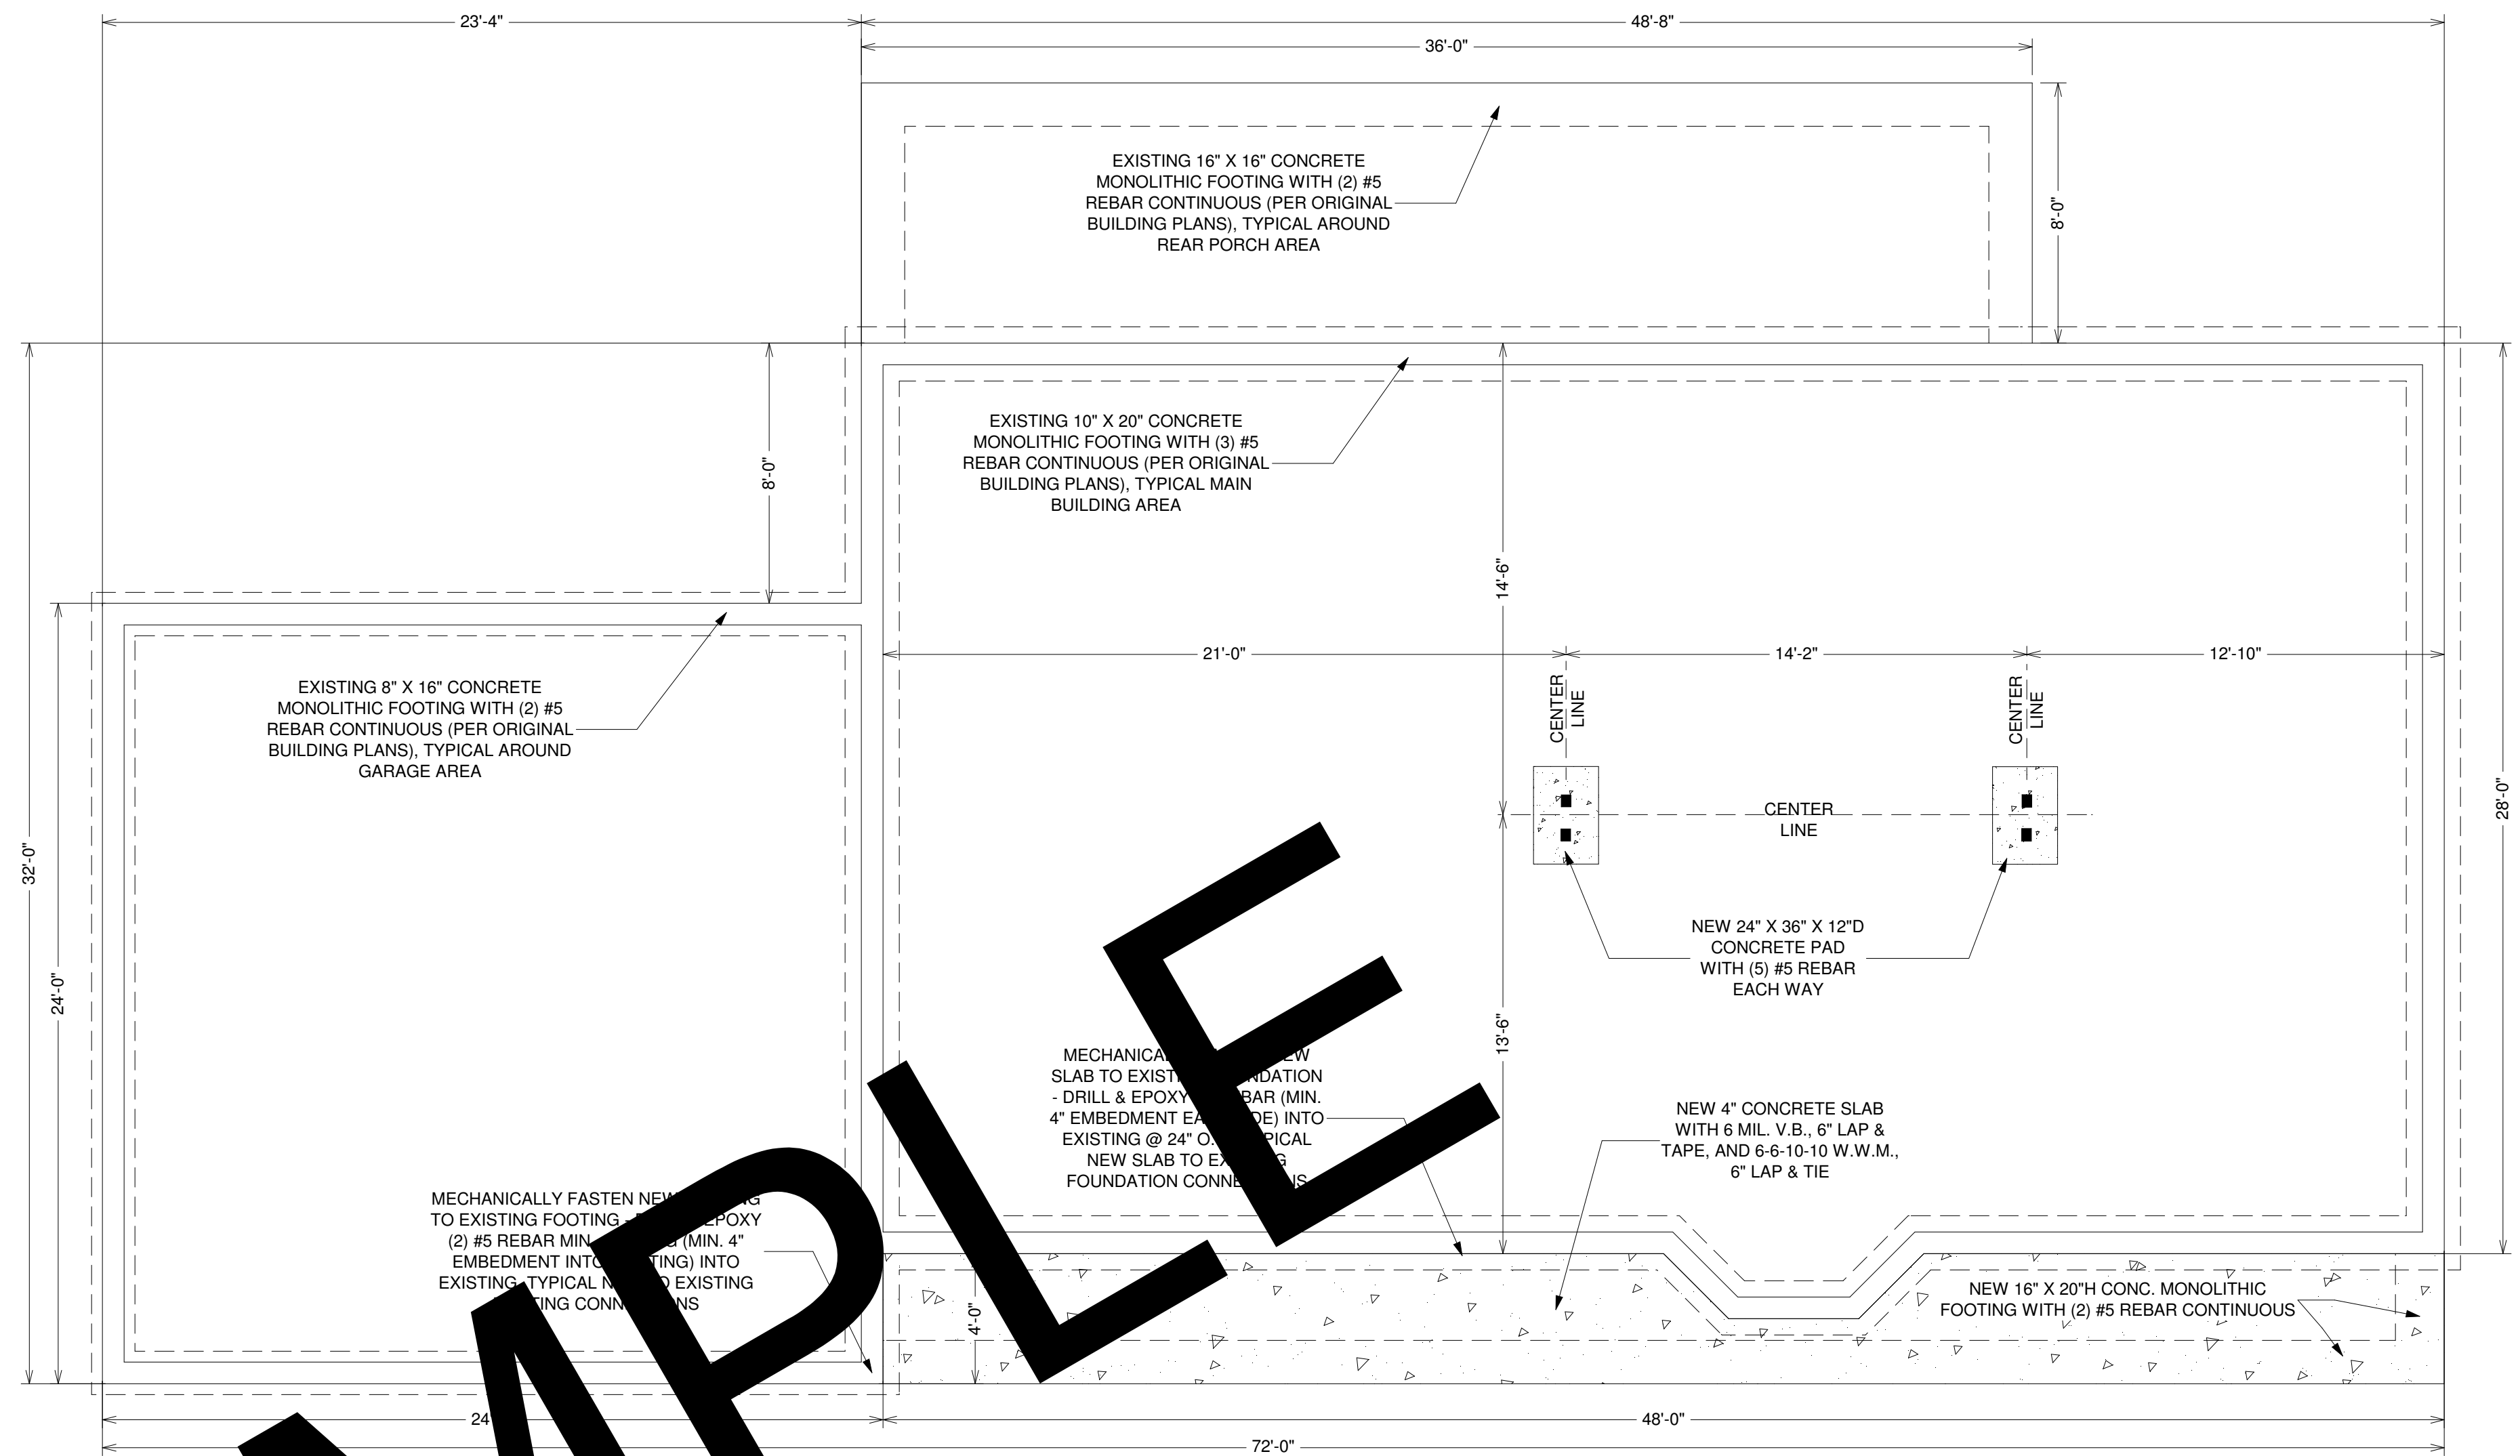


NOTE: ROOF SYSTEM IS EXISTING AND IS NOT TO BE MODIFIED.

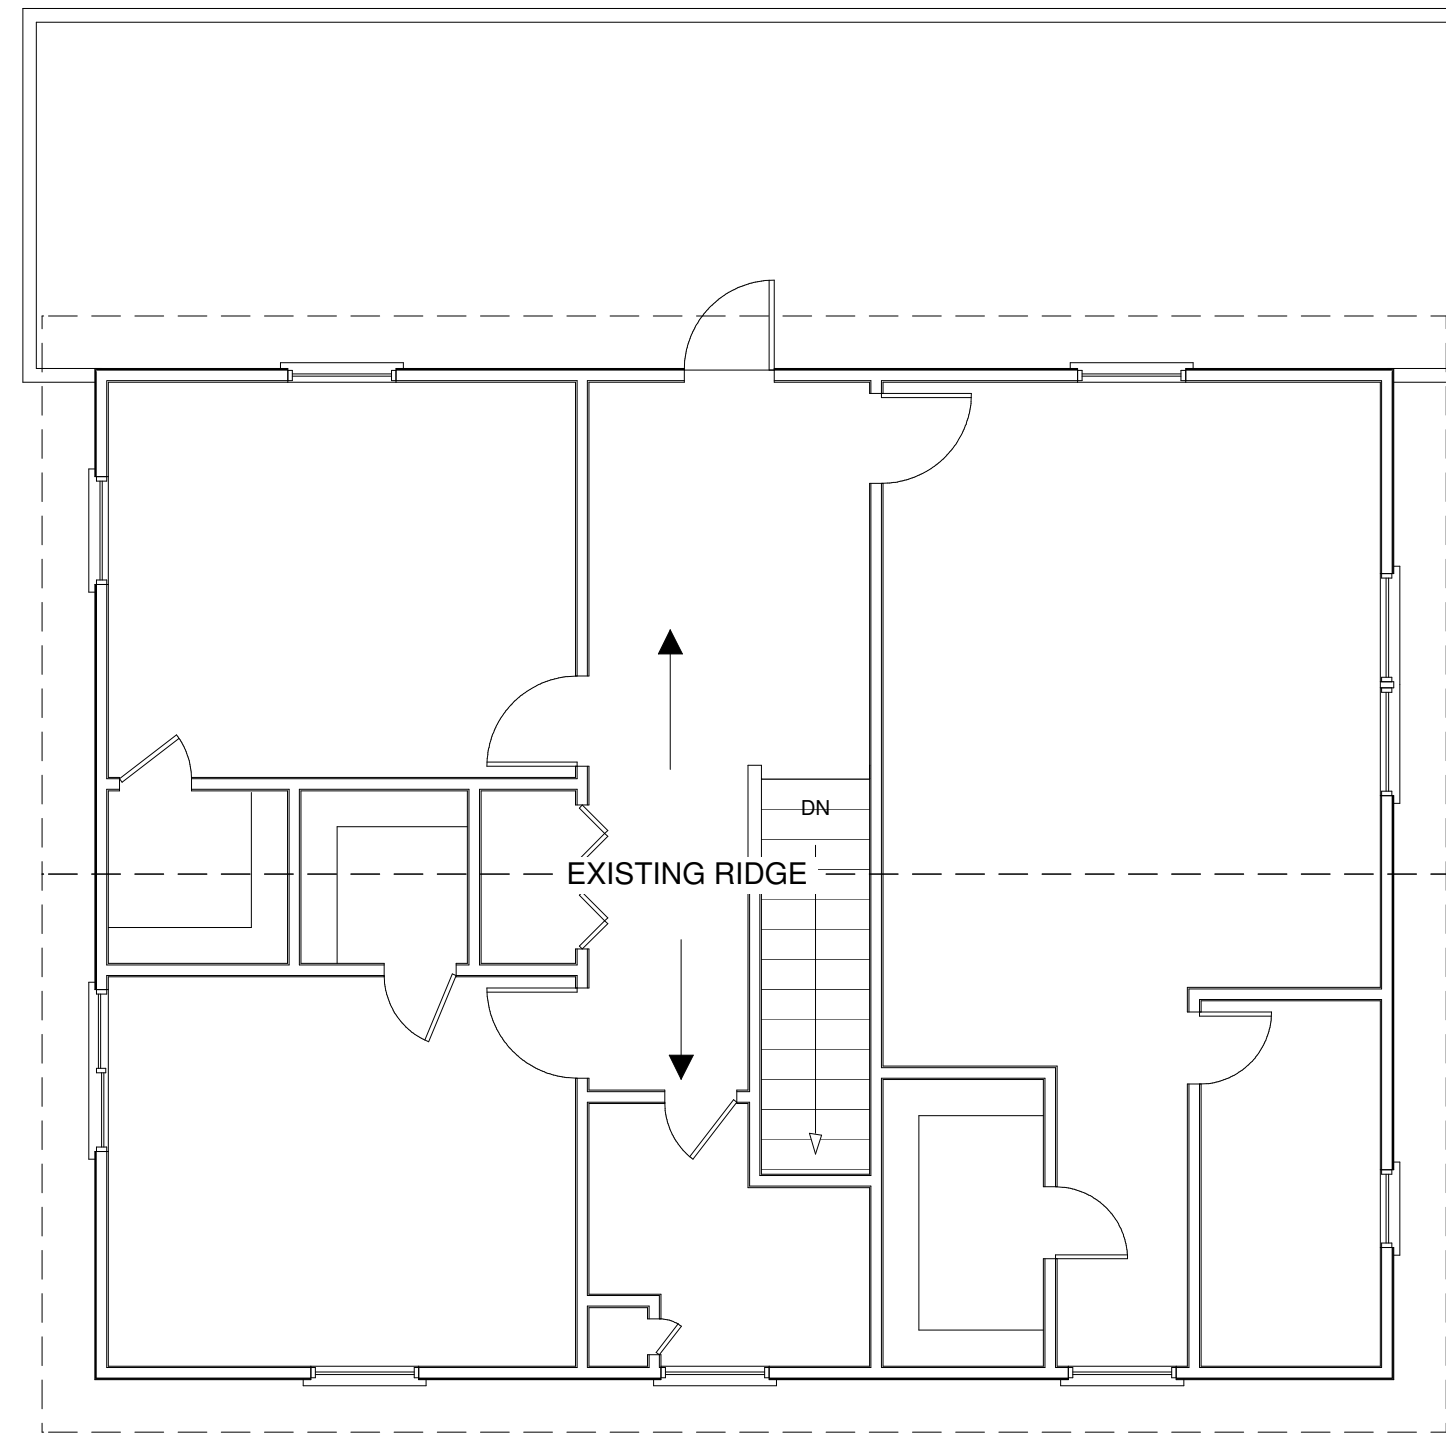


SAMPLE

THIS DESIGN IS THE INTELLECTUAL PROPERTY OF DREAMCATCHER BUILDING DESIGNS. IT IS NOT TO BE REPRODUCED OR REUSED WITHOUT THE EXPRESS CONSENT OF DREAMCATCHER BUILDING DESIGNS.

SAMPLE INTERIOR & EXTERIOR 2-STORY RENOVATION


Dreamcatcher Building Designs (941) 462-0110 www.dreamcatcherbuildingdesigns.com

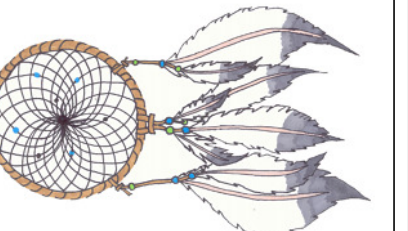


THIS DESIGN IS THE INTELLECTUAL PROPERTY OF DREAMCATCHER BUILDING DESIGNS. IT IS NOT TO BE REPRODUCED OR REUSED WITHOUT THE EXPRESS CONSENT OF DREAMCATCHER BUILDING DESIGNS.

SAMPLE INTERIOR & EXTERIOR 2-STORY RENOVATION

Dreamcatcher Building Designs
(941) 462-0110
www.dreamcatcherbuildingdesigns.com

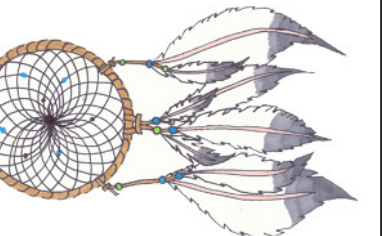


LEFT ELEVATION
SCALE: 1/4" = 1'-0"

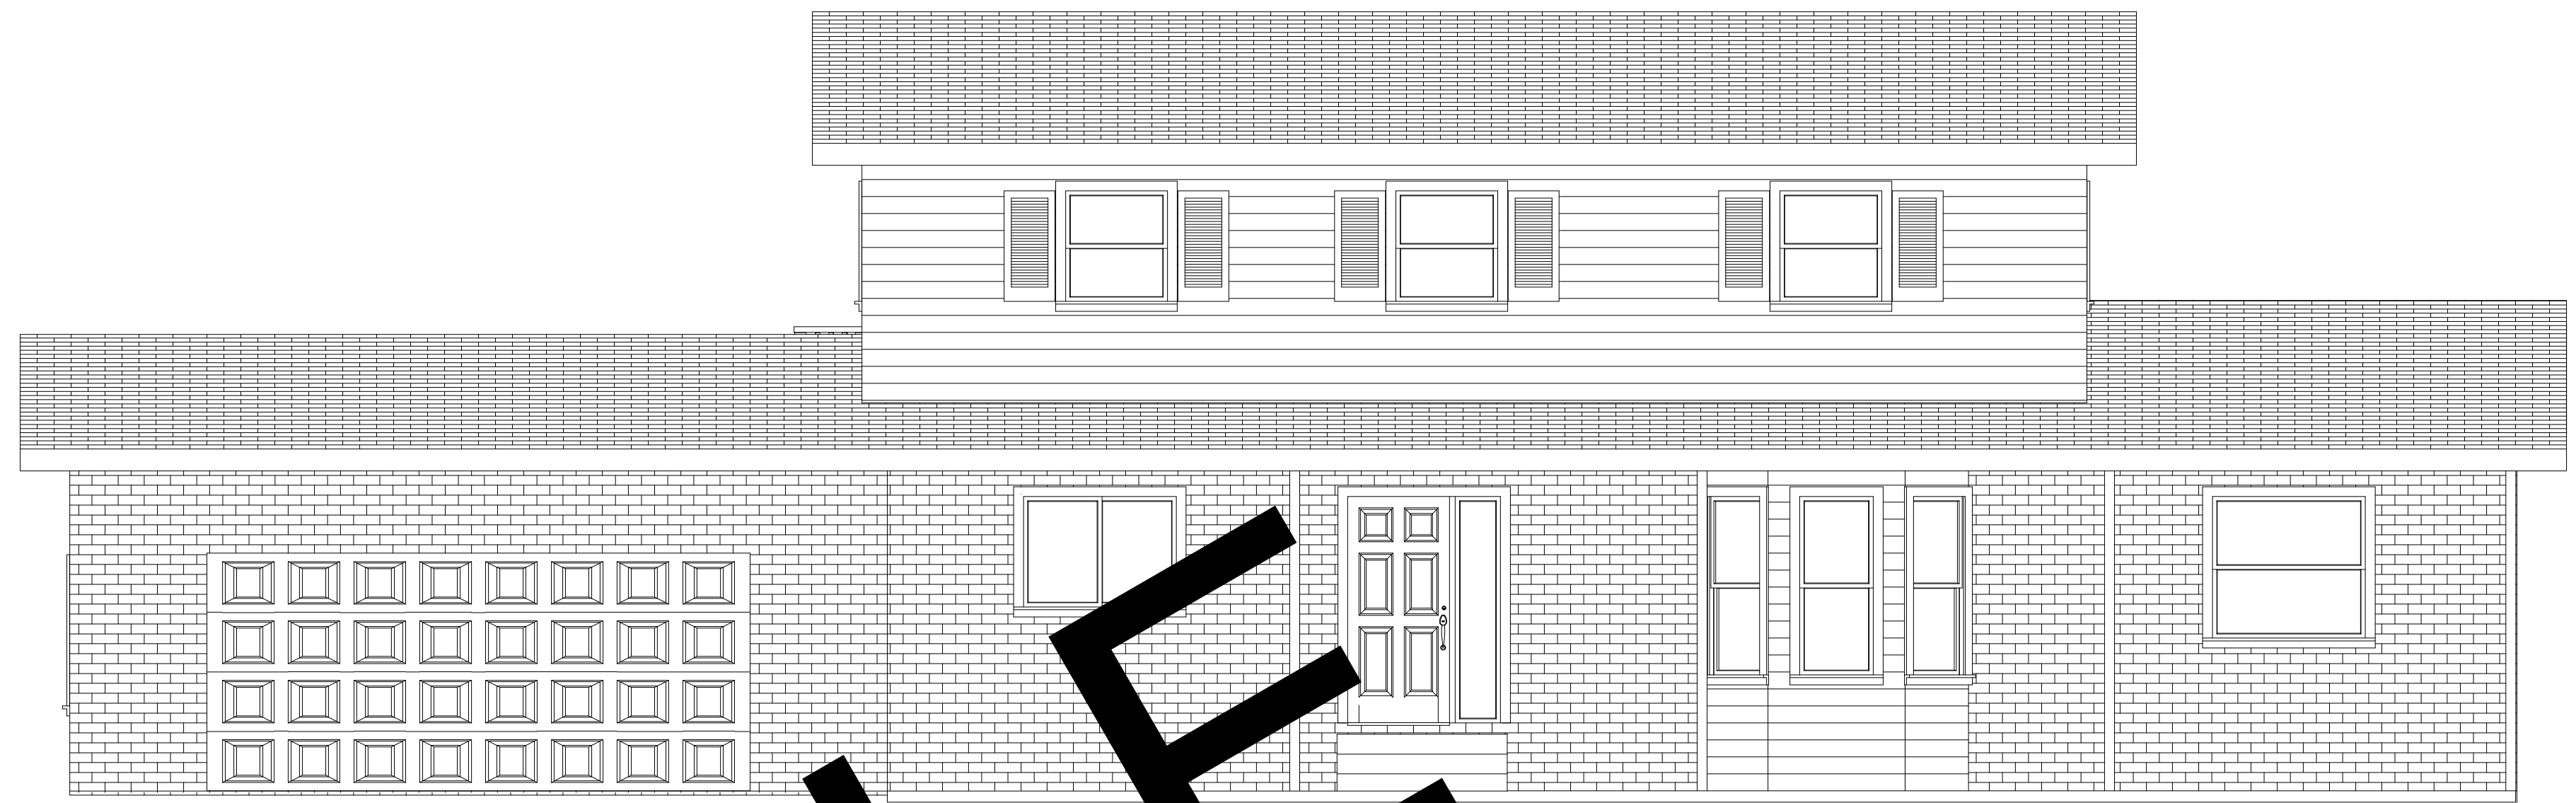

FRONT ELEVATION
SCALE: 1/4" = 1'-0"



RIGHT ELEVATION
SCALE: 1/4" = 1'-0"

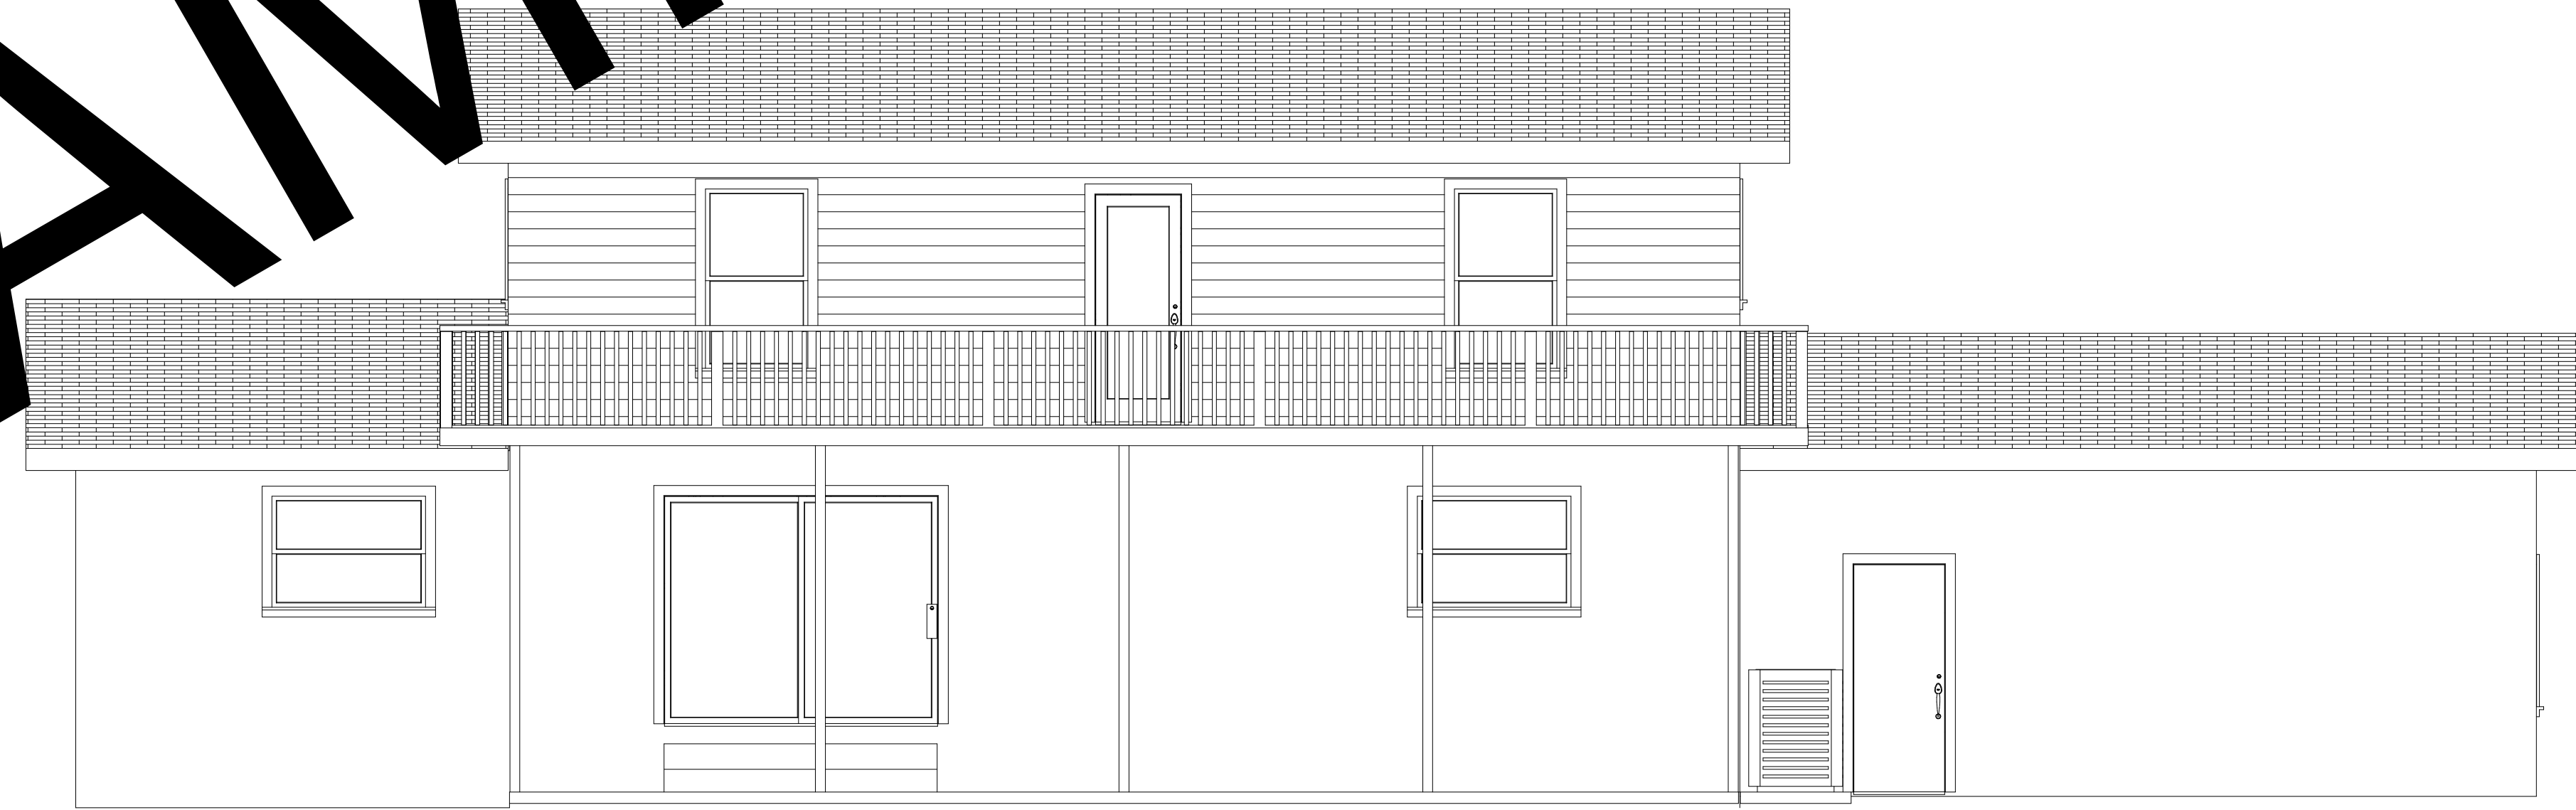

REAR ELEVATION
SCALE: 1/4" = 1'-0"

SAMPLE