



THIS DESIGN IS THE INTELLECTUAL PROPERTY OF DREAMCATCHER BUILDING DESIGNS. IT IS NOT TO BE REPRODUCED OR REUSED WITHOUT THE EXPRESS CONSENT OF DREAMCATCHER BUILDING DESIGNS.

SAMPLE ROOM ADDITION


Dreamcatcher Building Designs (941) 462-0110 www.dreamcatcherbuildingdesigns.com

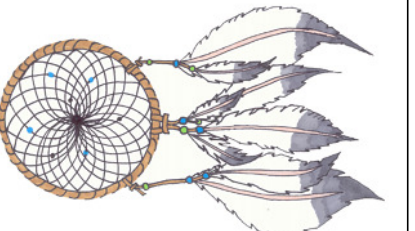


NOTE: ALL ELECTRICAL SHOWN IS NEW.

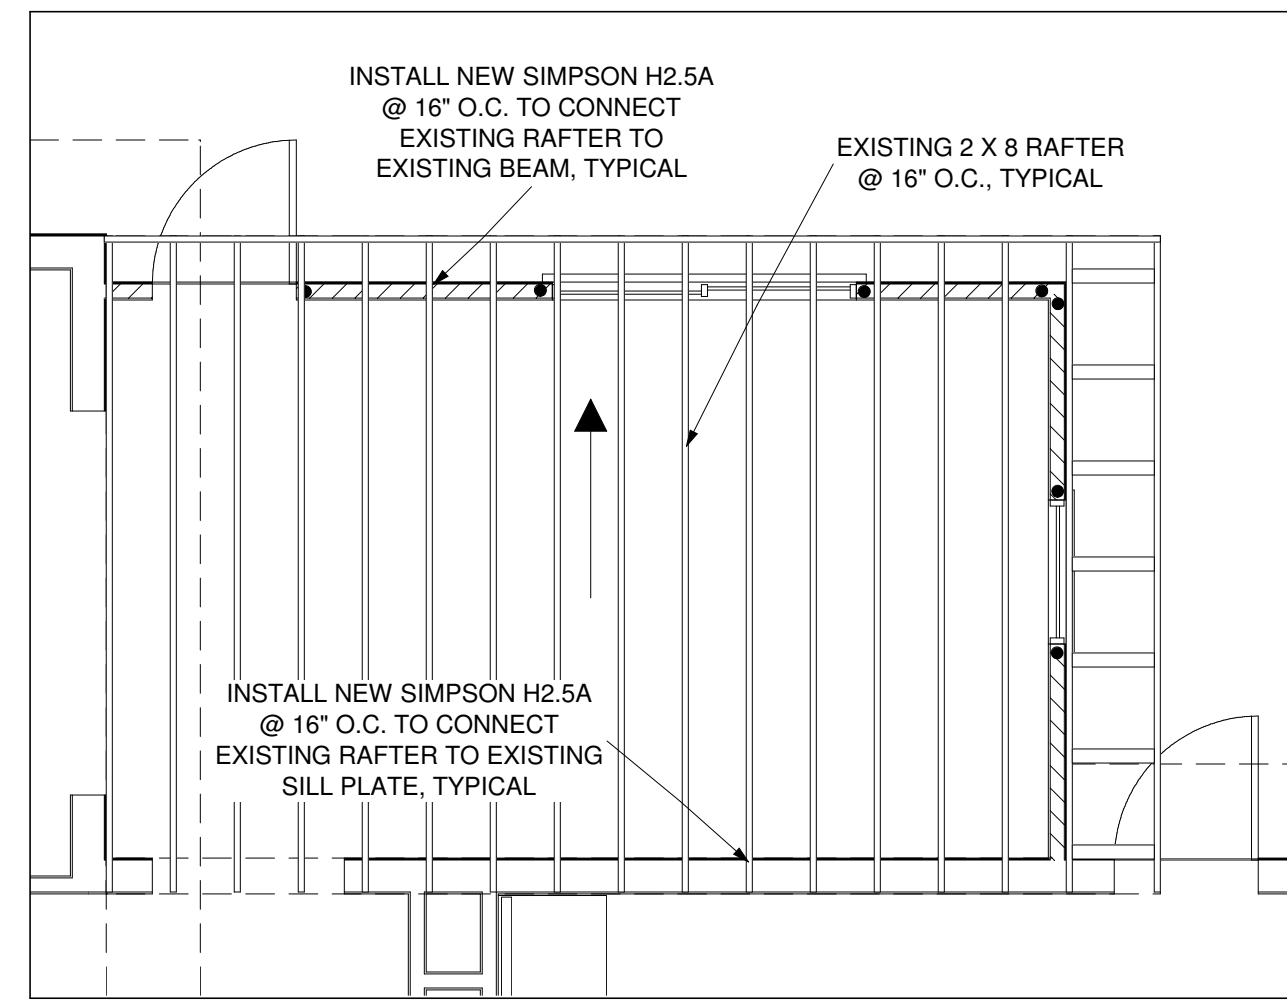


EXISTING ROOF FRAMING PLAN SCALE: 1/4" = 1'-0"

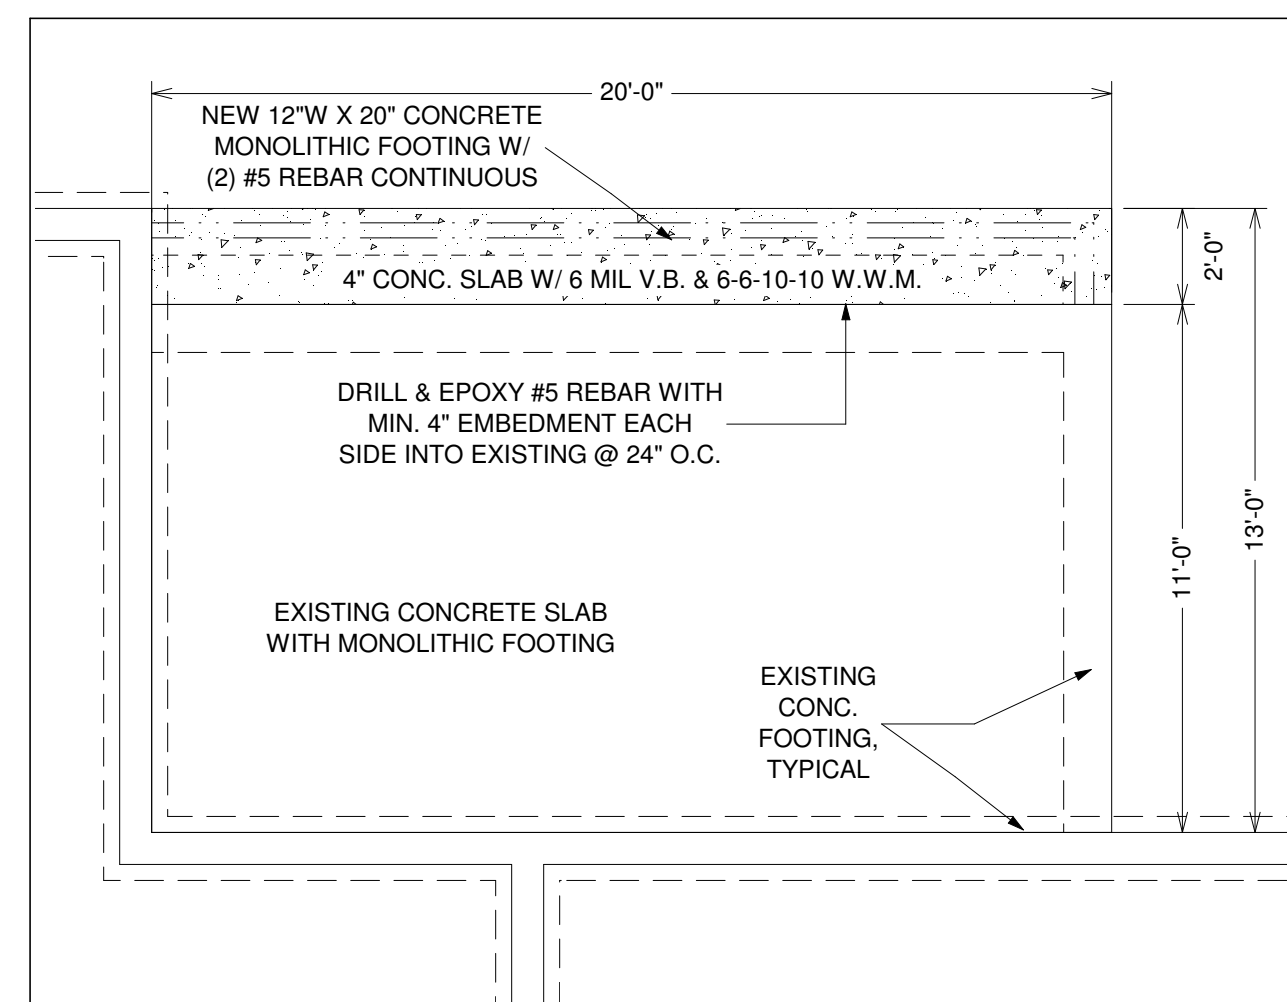


FOUNDATION PLAN SCALE: 1/4" = 1'-0"

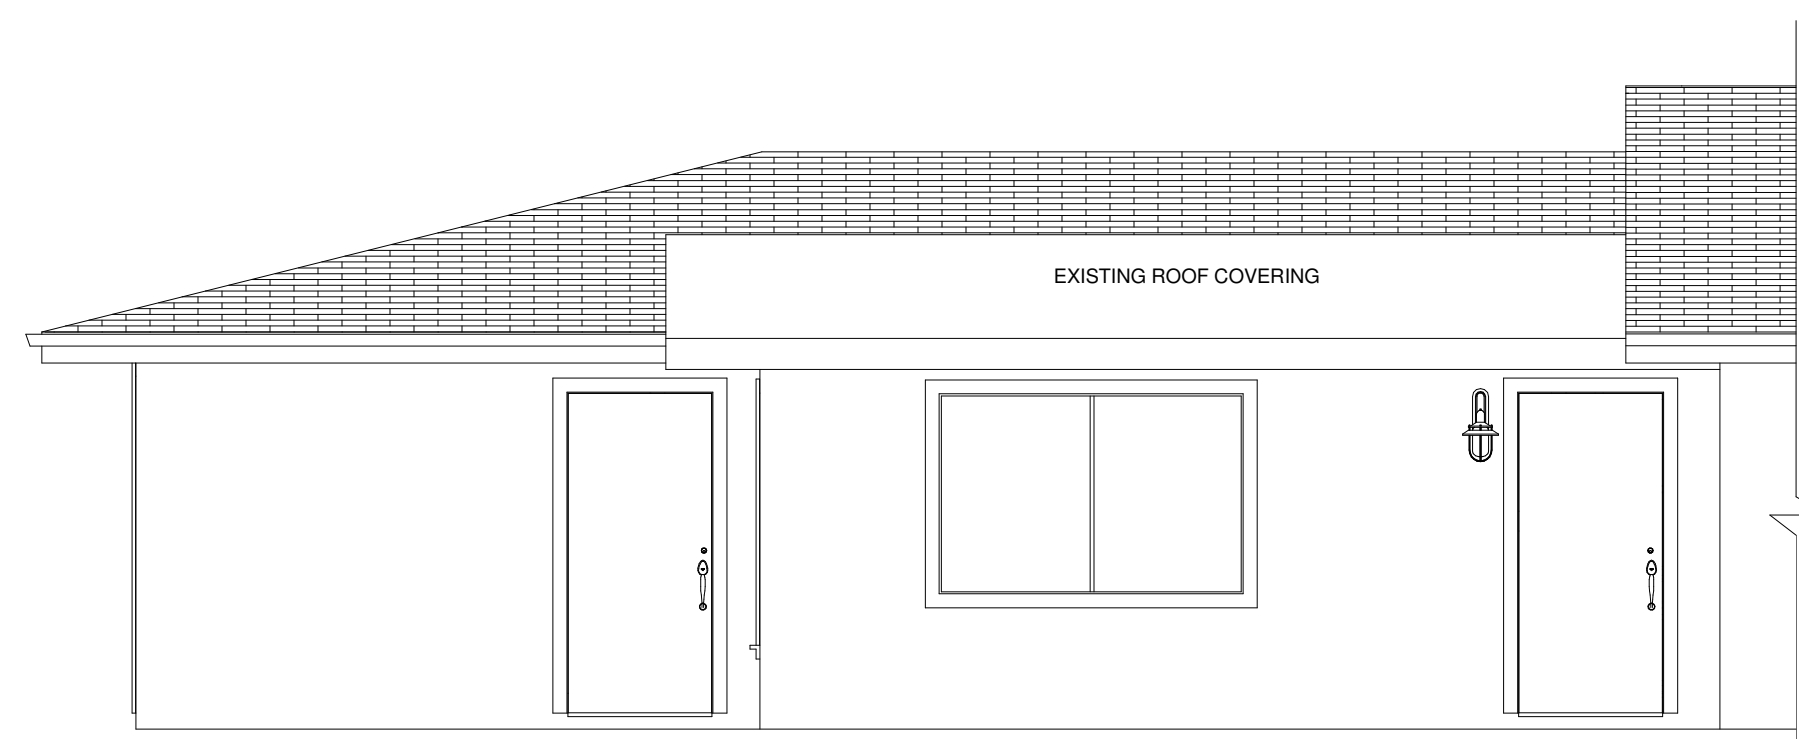

PARTIAL REAR ELEVATION SCALE: 1/4" = 1'-0"

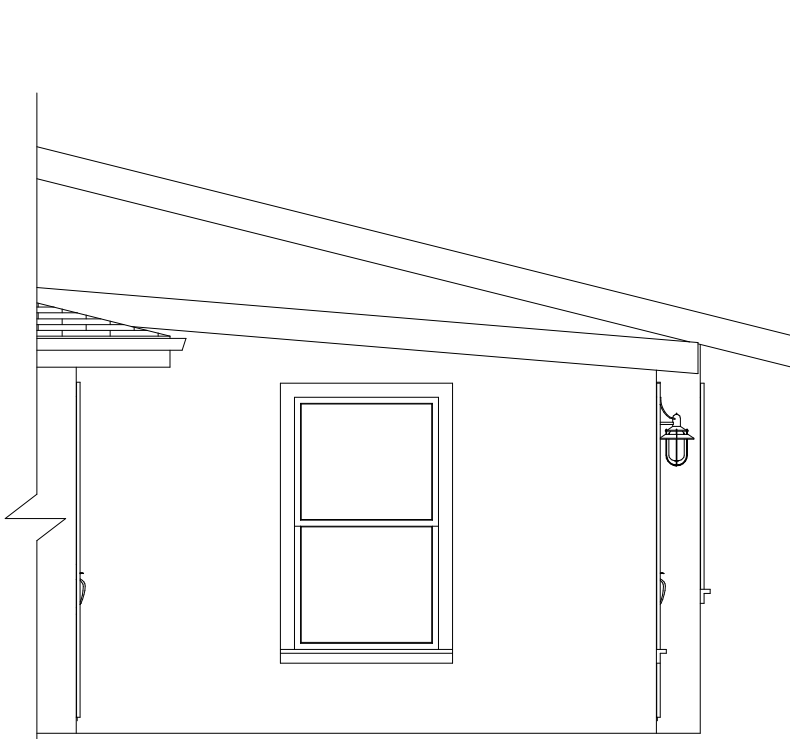


PARTIAL RIGHT ELEVATION SCALE: 1/4" = 1'-0"

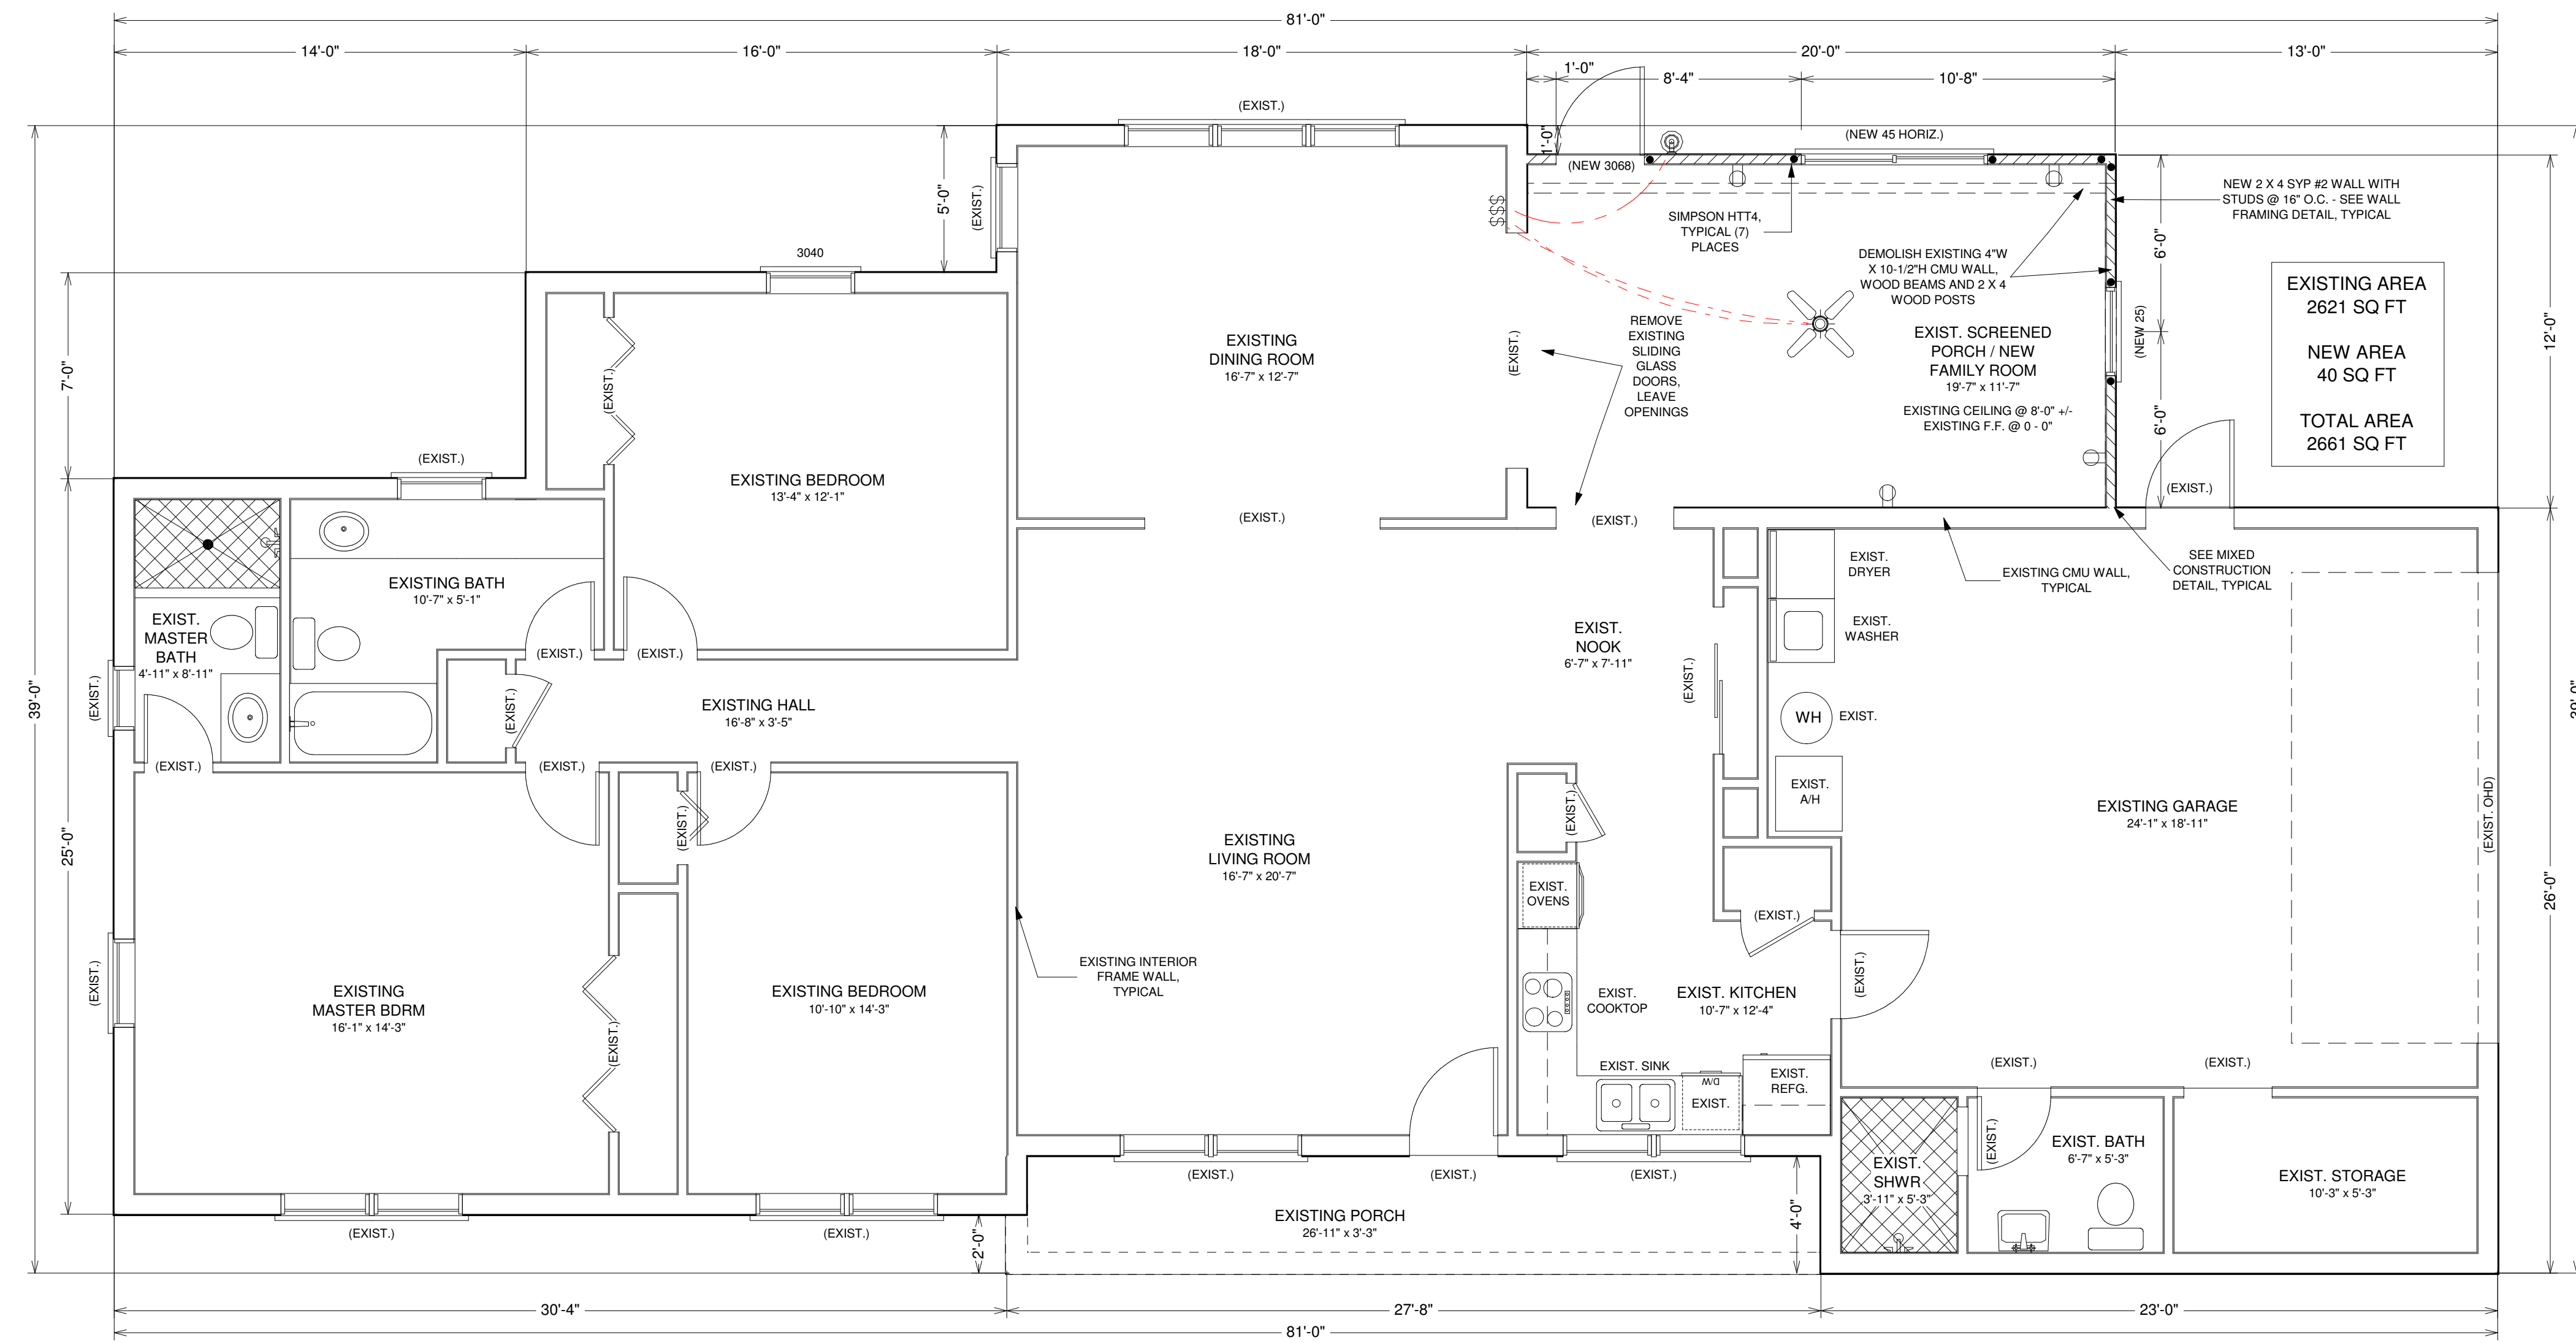


FLOOR, ELECTRICAL & DEMOLITION PLAN SCALE: 1/4" = 1'-0"

NOTE: ALL NEW DOORS & WINDOWS TO BE ZONE 4 UNLESS OTHERWISE NOTED.

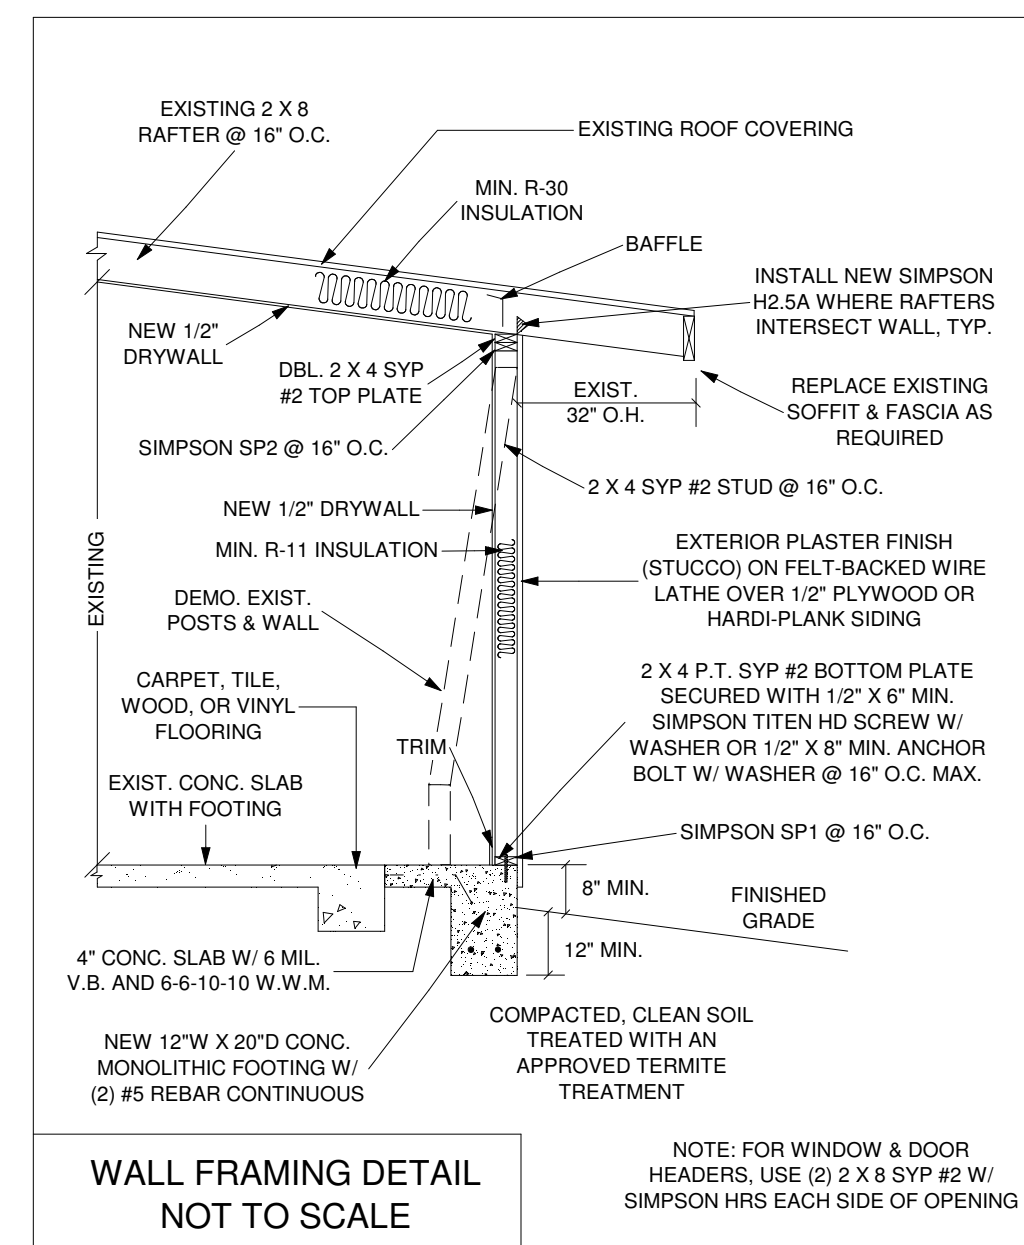

WALL FRAMING DETAIL NOT TO SCALE

NOTE: FOR WINDOW & DOOR HEADERS, USE (2) 2 X 8 SYP #2 W/ SIMPSON HRS EACH SIDE OF OPENING

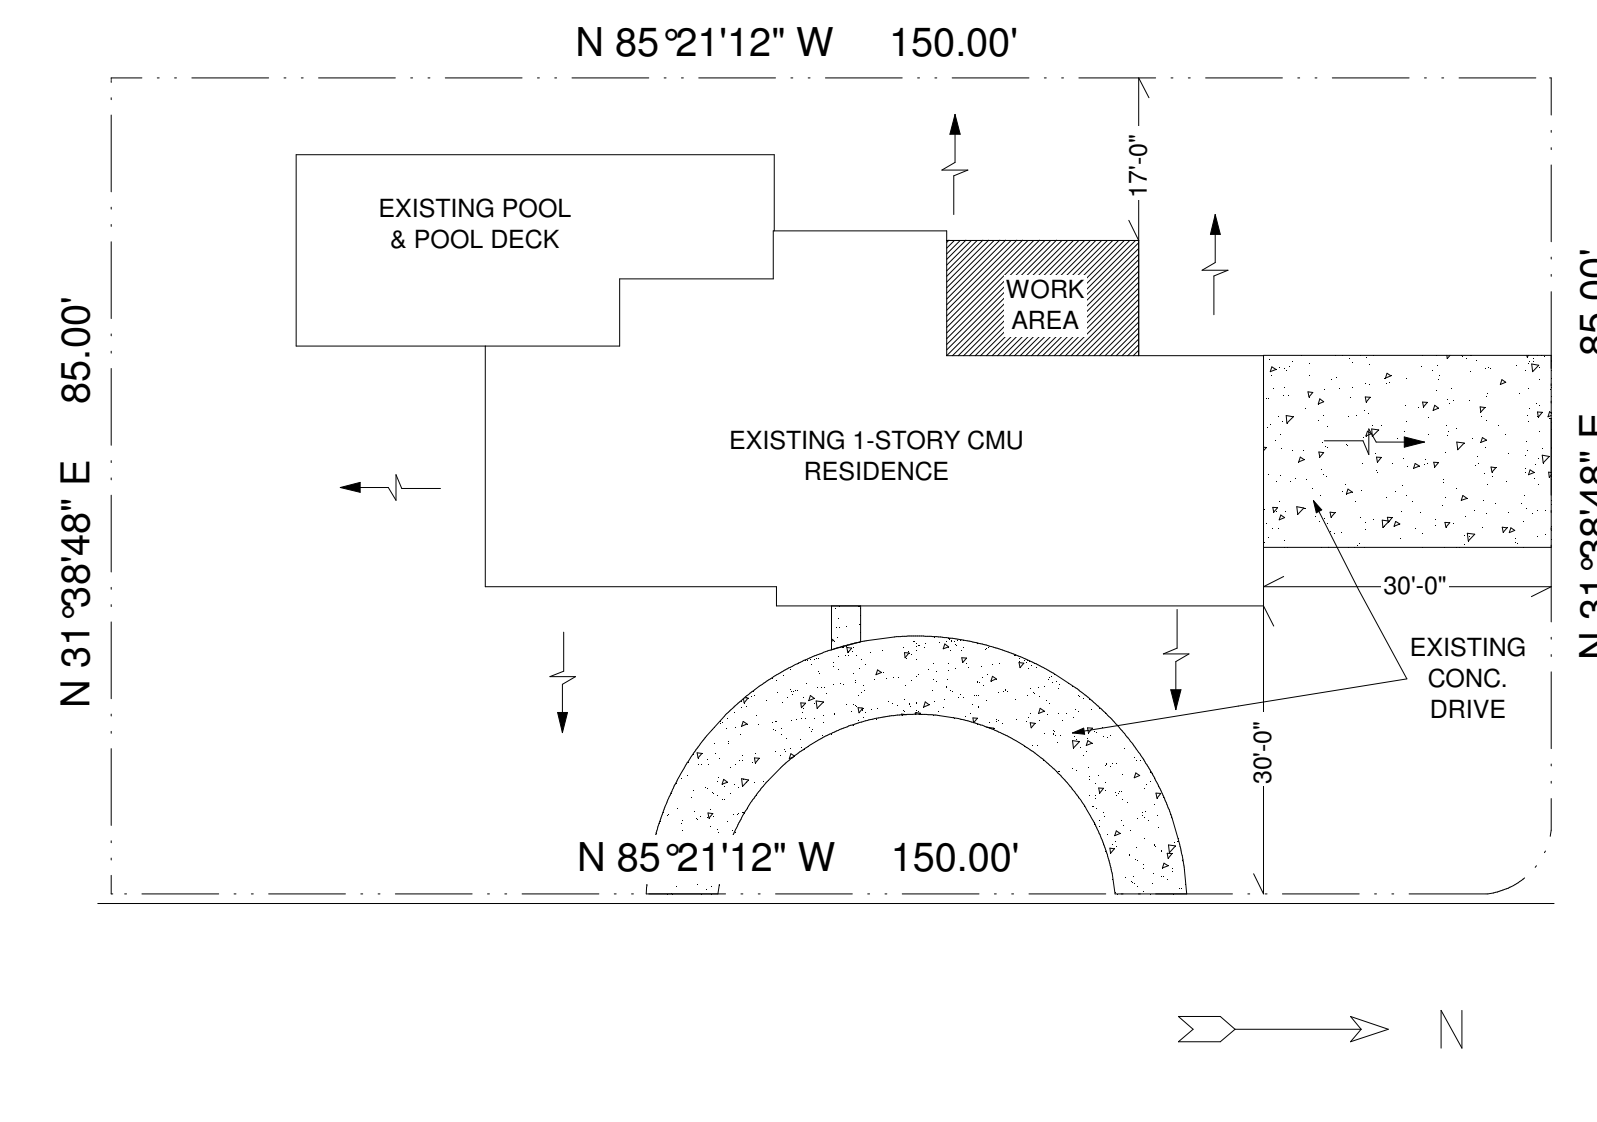

PLOT PLAN SCALE: 1" = 20'-0"