
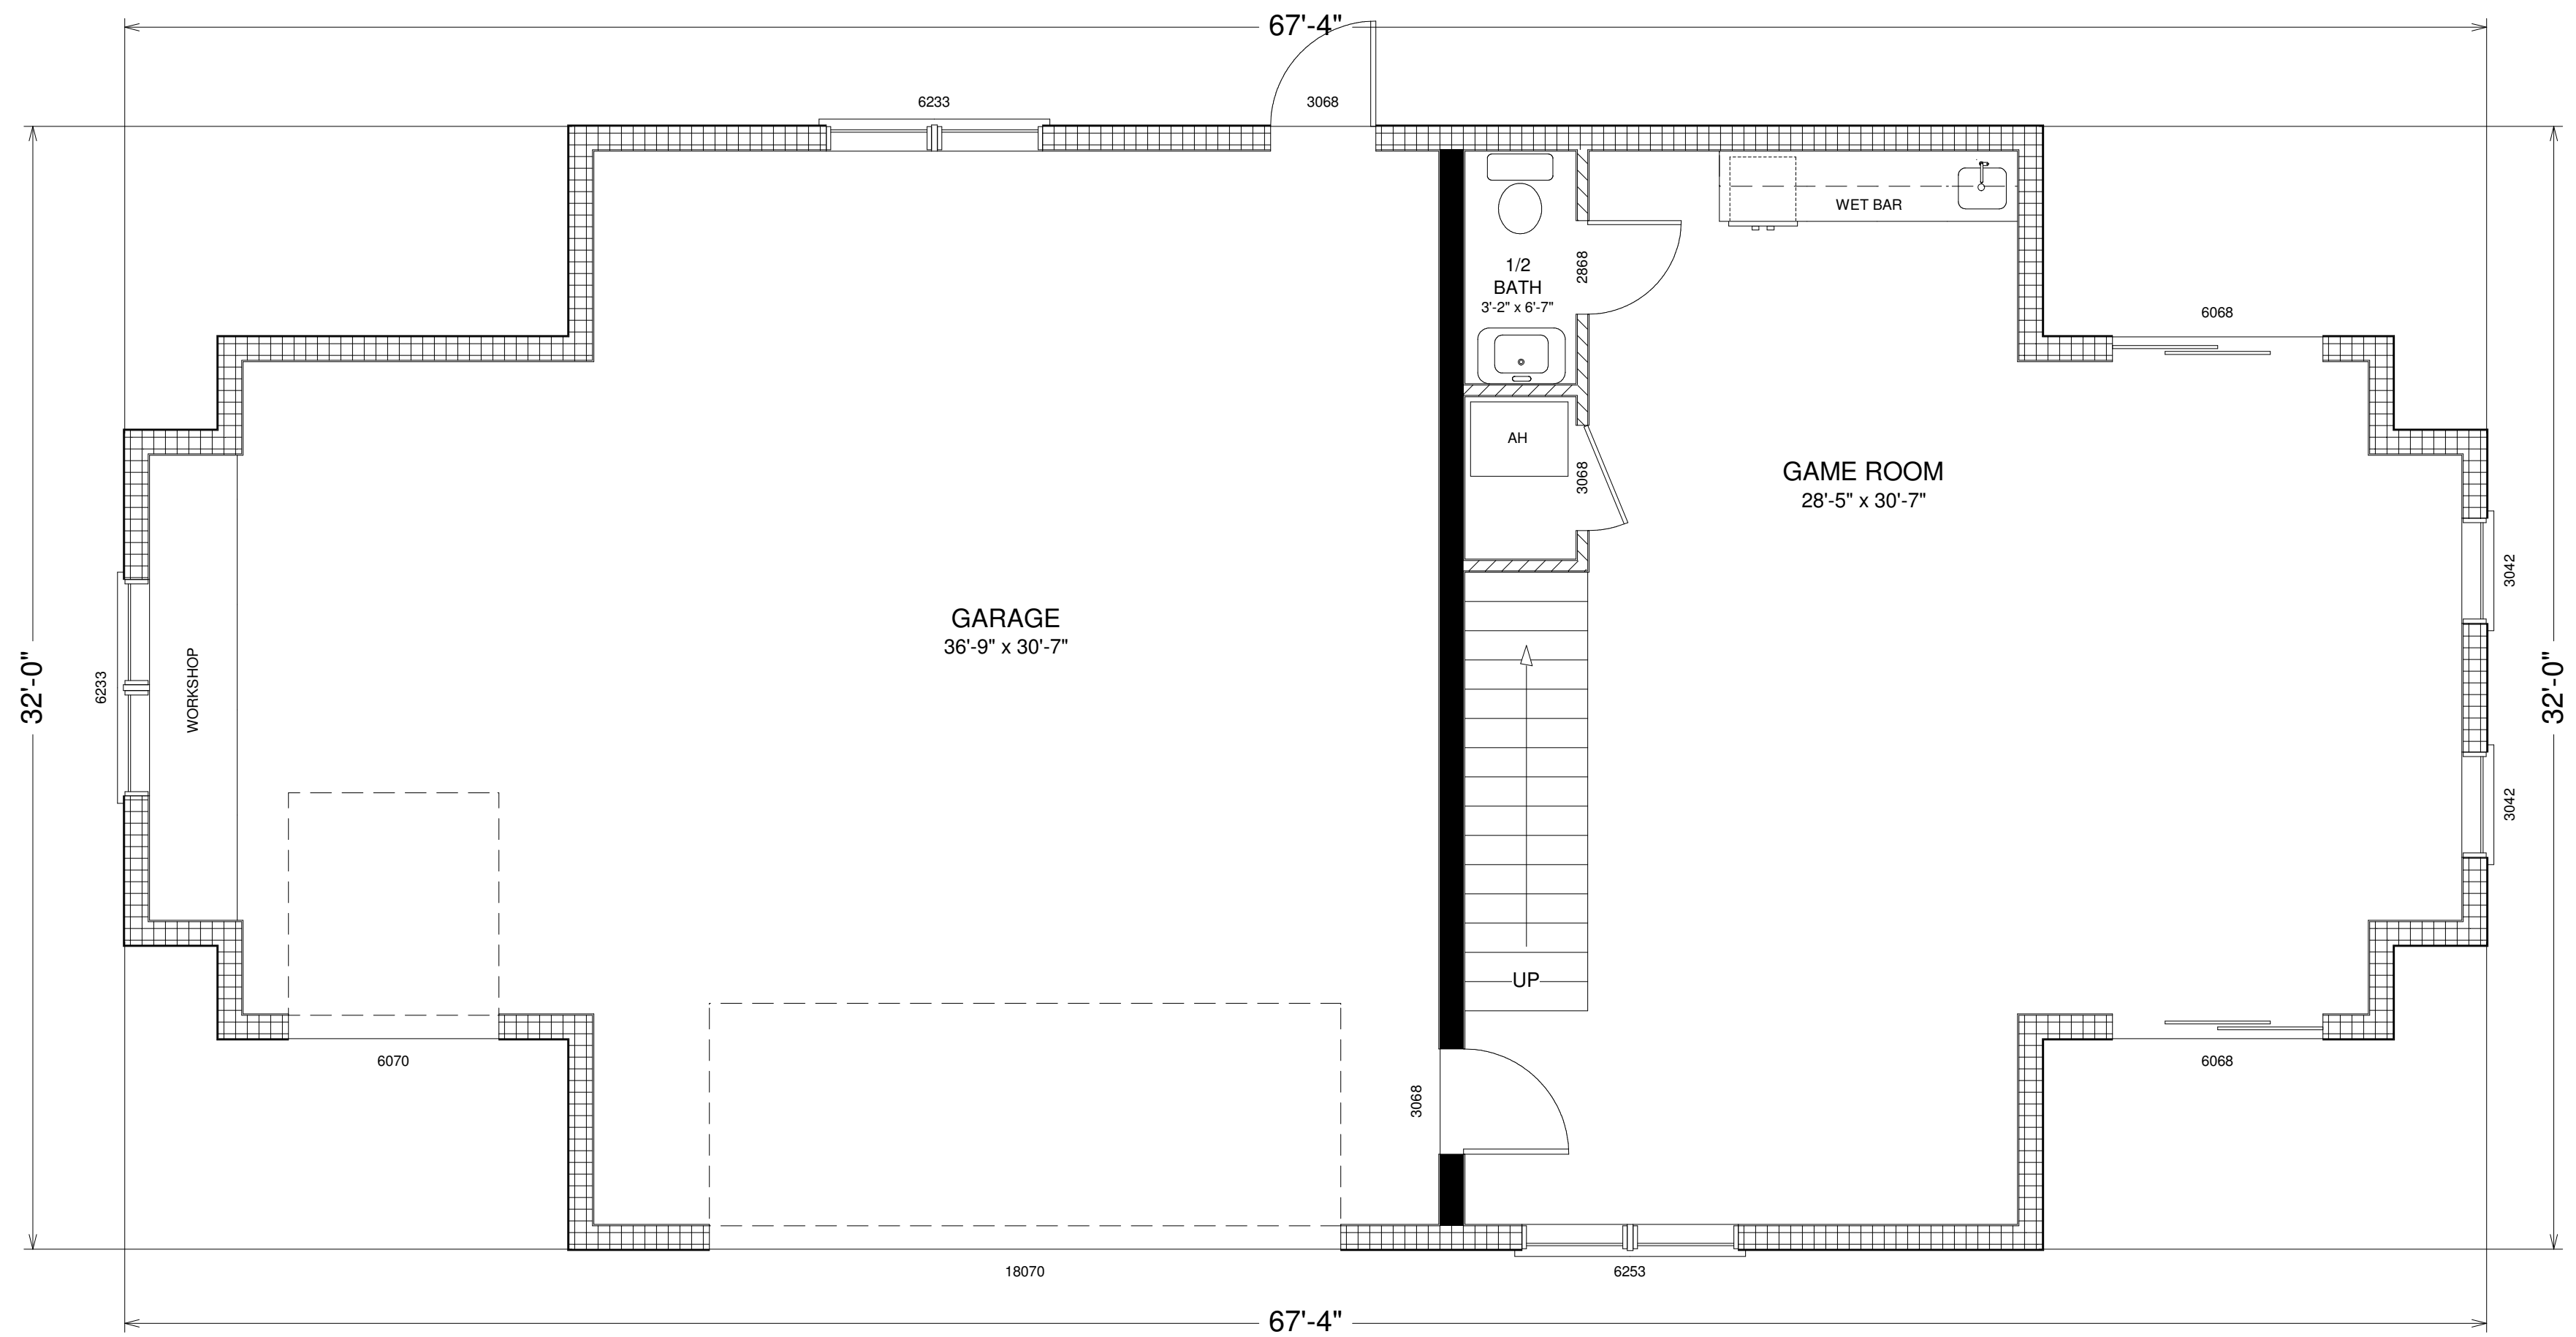


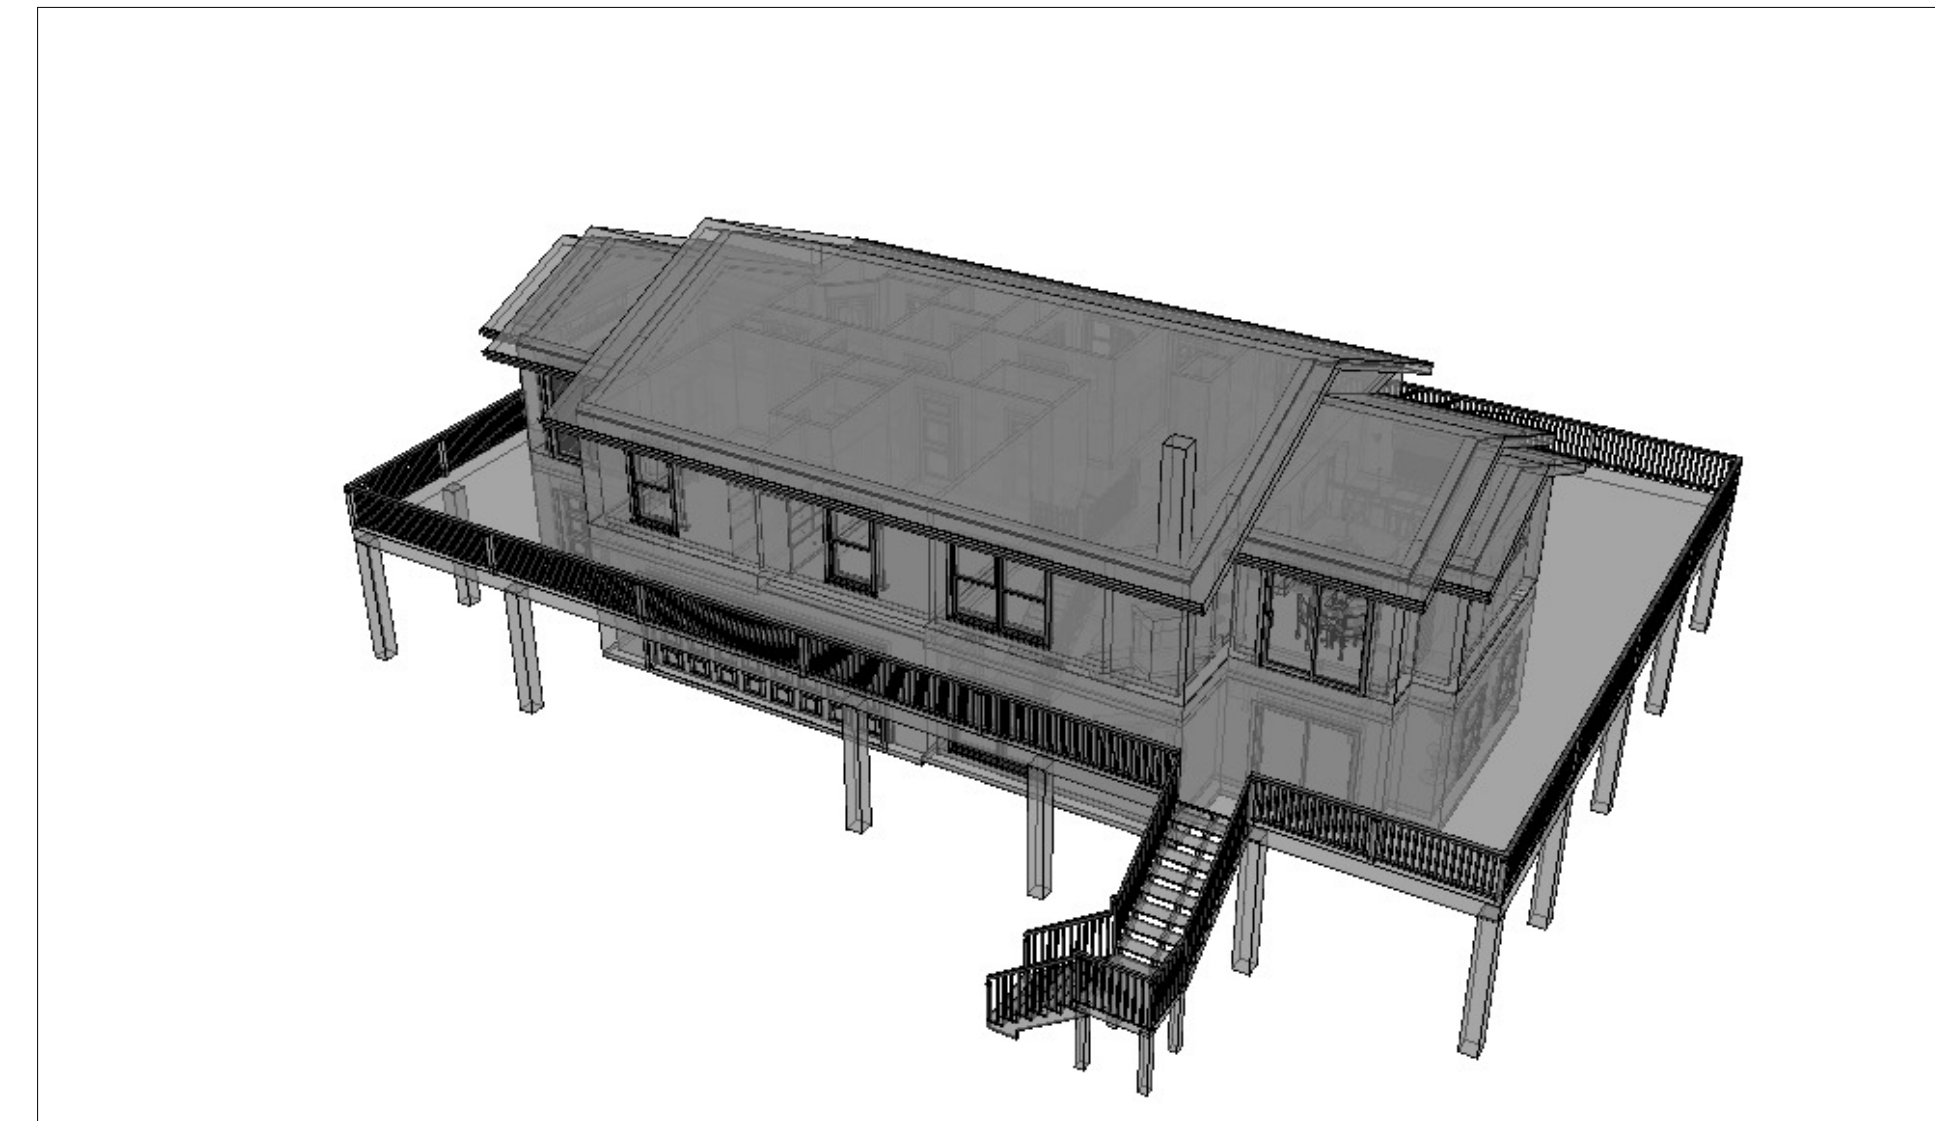


ELEVATED HOUSE 1 GROUND FLOOR PLAN
SCALE: 1/4" = 1'-0"

LIVING AREA
771 SQ FT
GARAGE AREA
1045 SQ FT
TOTAL AREA
1816 SQ FT

THESE DESIGNS AND ELEVATIONS ARE PRESENTED IN THEIR MOST BASIC FORMAT FOR EASE OF UNDERSTANDING THE INTENDED CONCEPT OF EACH DESIGN. NEARLY ANY ASPECT OF THESE DESIGNS CAN BE ALTERED TO BEST MEET YOUR NEEDS AND ARCHITECTURAL PREFERENCES.

NOTE: THESE DESIGNS ARE COPYRIGHT 2015 BY DREAMCATCHER BUILDING DESIGNS AND CANNOT BE USED WITHOUT THE EXPRESS WRITTEN CONSENT OF DREAMCATCHER BUILDING DESIGNS.

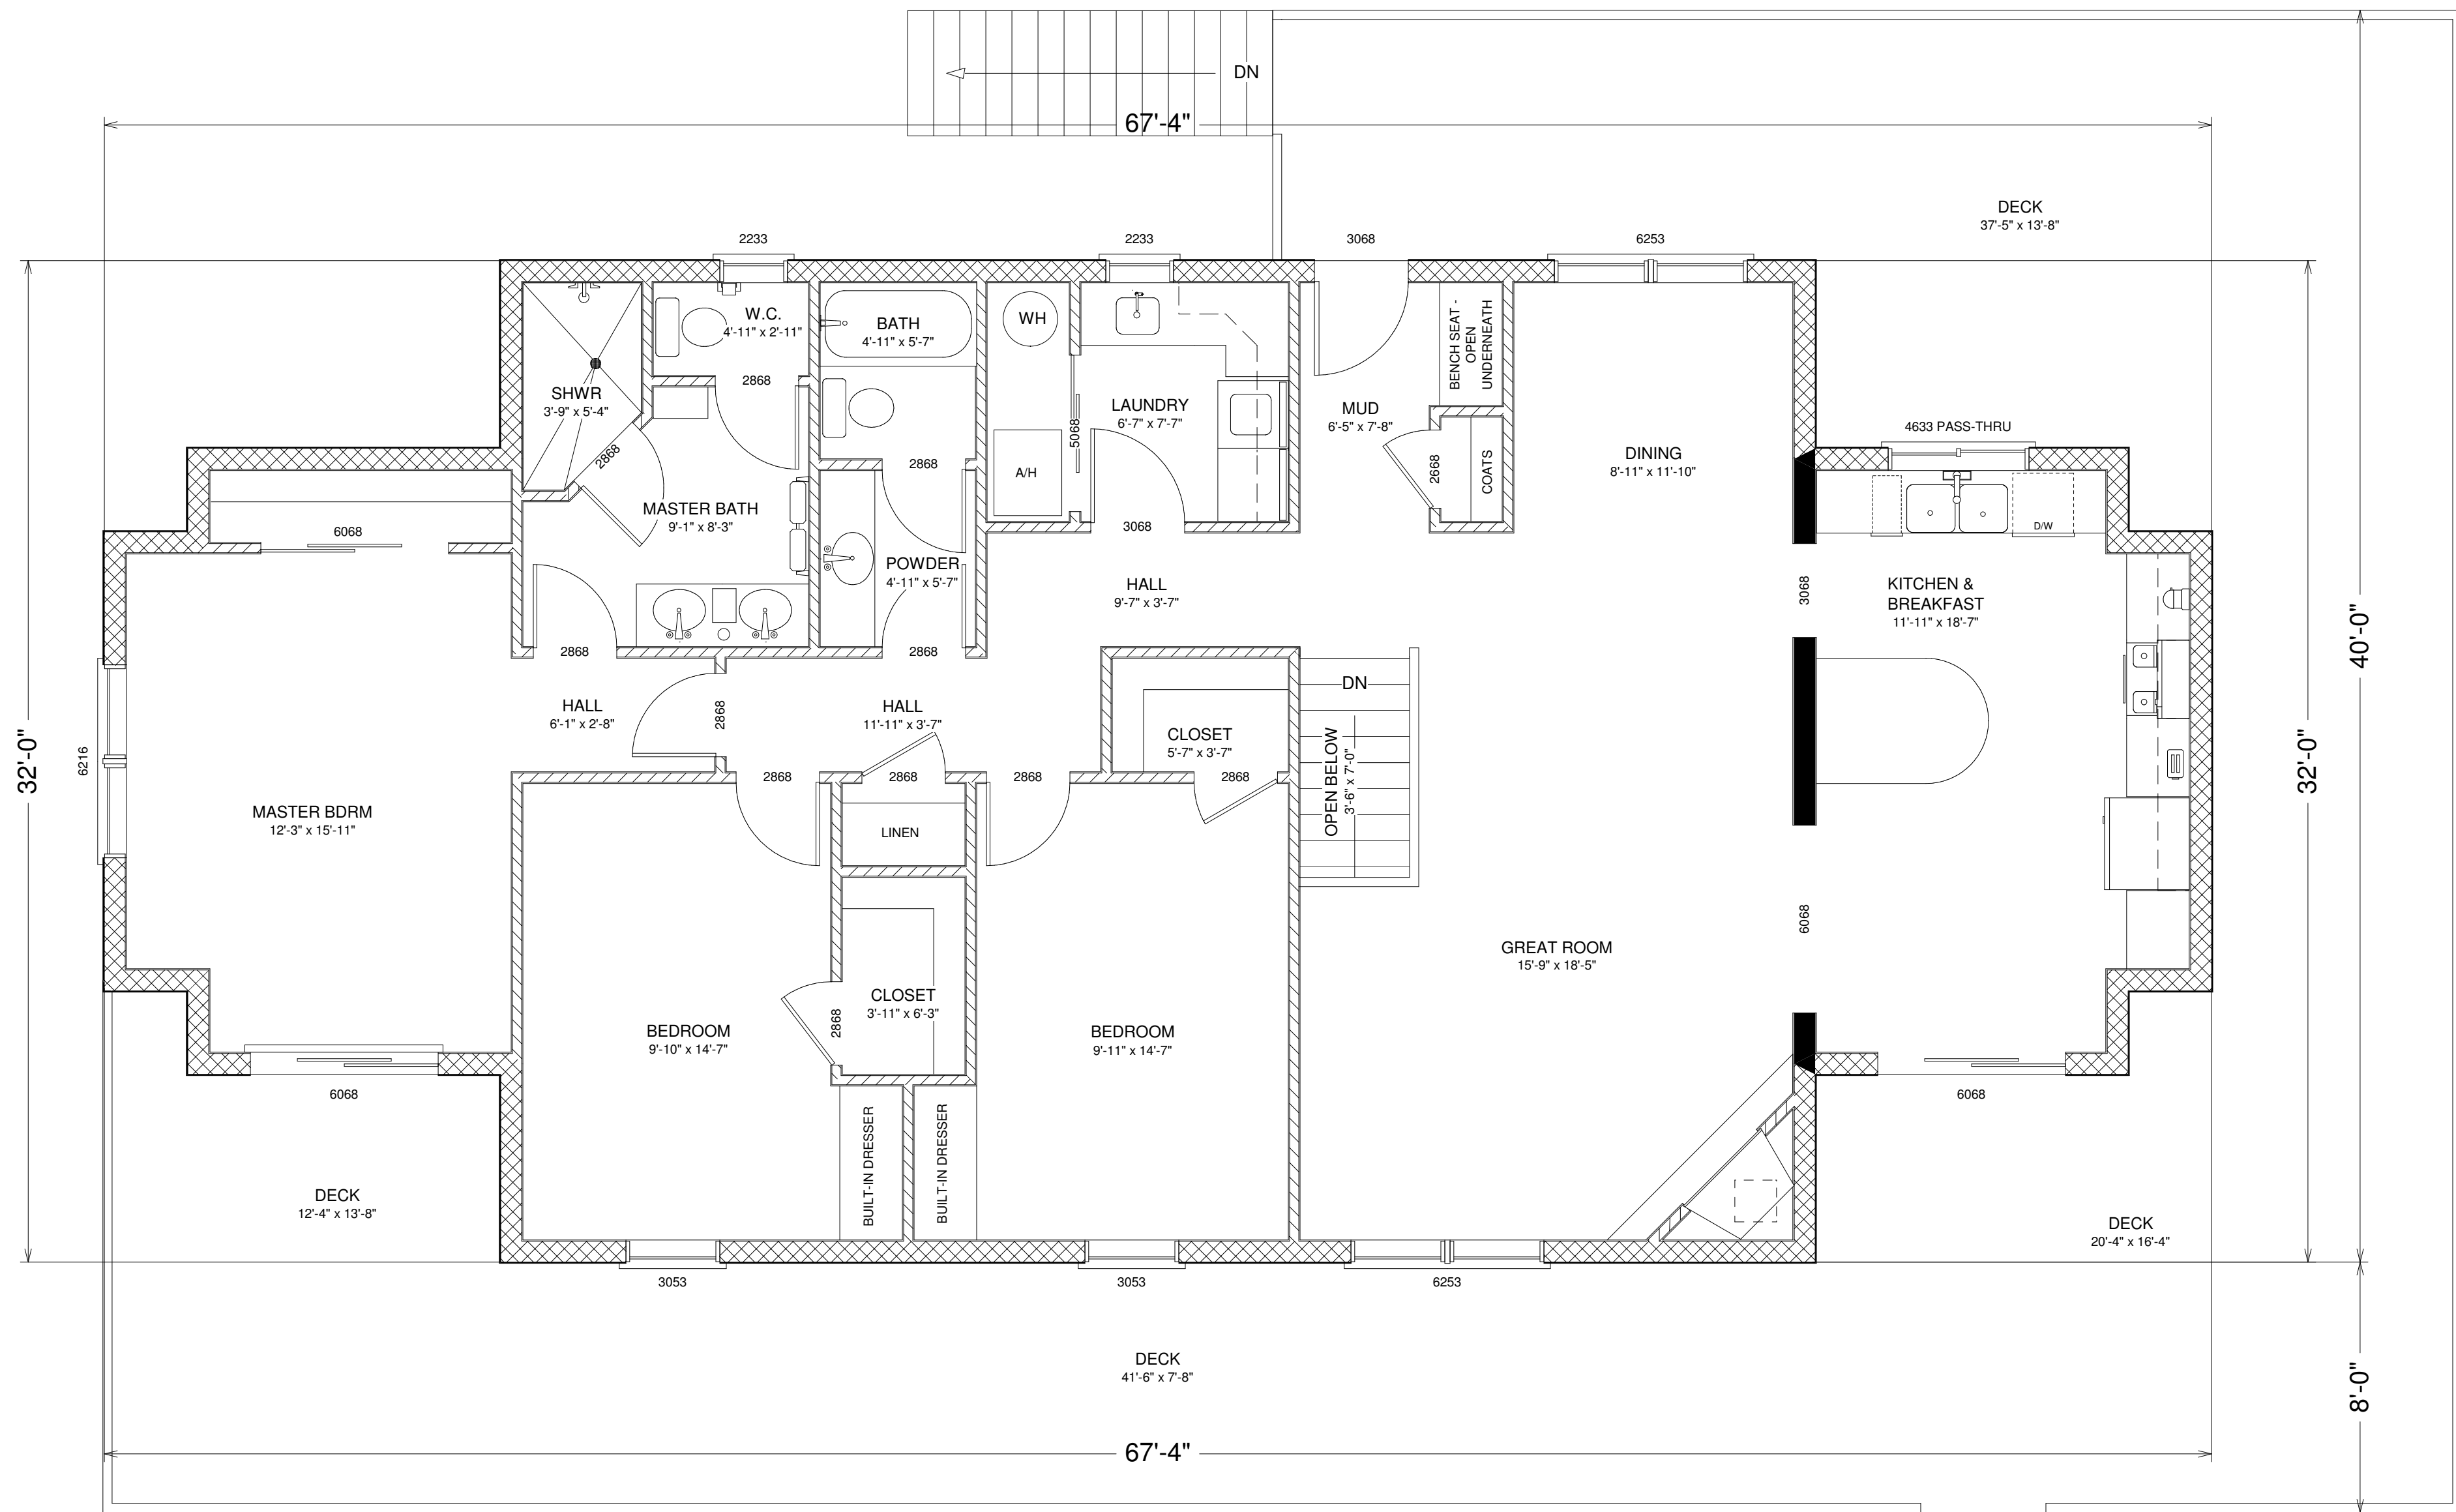

ELEVATED HOUSE 1 MAIN FLOOR PLAN
SCALE: 1/4" = 1'-0"

LIVING AREA THIS LEVEL
1834 SQ FT

OPEN TO BELOW AREA
28 SQ FT

DECK AREAS
1373 SQ FT

TOTAL AREA THIS LEVEL
3235 SQ FT

TOTAL AREA BELOW
1834 SQ

GRAND TOTAL AREA
5,069 SQ FT

THESE DESIGNS AND ELEVATIONS ARE PRESENTED IN THEIR MOST BASIC FORMAT FOR EASE OF UNDERSTANDING THE INTENDED CONCEPT OF EACH DESIGN. NEARLY ANY ASPECT OF THESE DESIGNS CAN BE ALTERED TO BEST MEET YOUR NEEDS AND ARCHITECTURAL PREFERENCES.

NOTE: THESE DESIGNS ARE COPYRIGHT 2015 BY DREAMCATCHER BUILDING DESIGNS AND CANNOT BE USED WITHOUT THE EXPRESS WRITTEN CONSENT OF DREAMCATCHER BUILDING DESIGNS.


O: (941) 755-9934
C: (941) 284-7856
P.O. BOX 1400
ONECO, FL 34264




ENGINEERING BY:

ELEVATED AND MULTI-STORY
CUSTOM HOMES

Dreamcatcher
Building Designs
(941) 462-0110

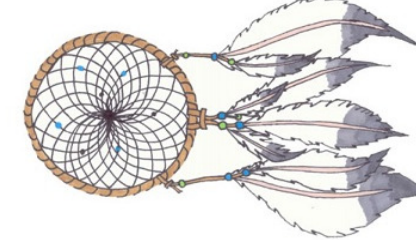

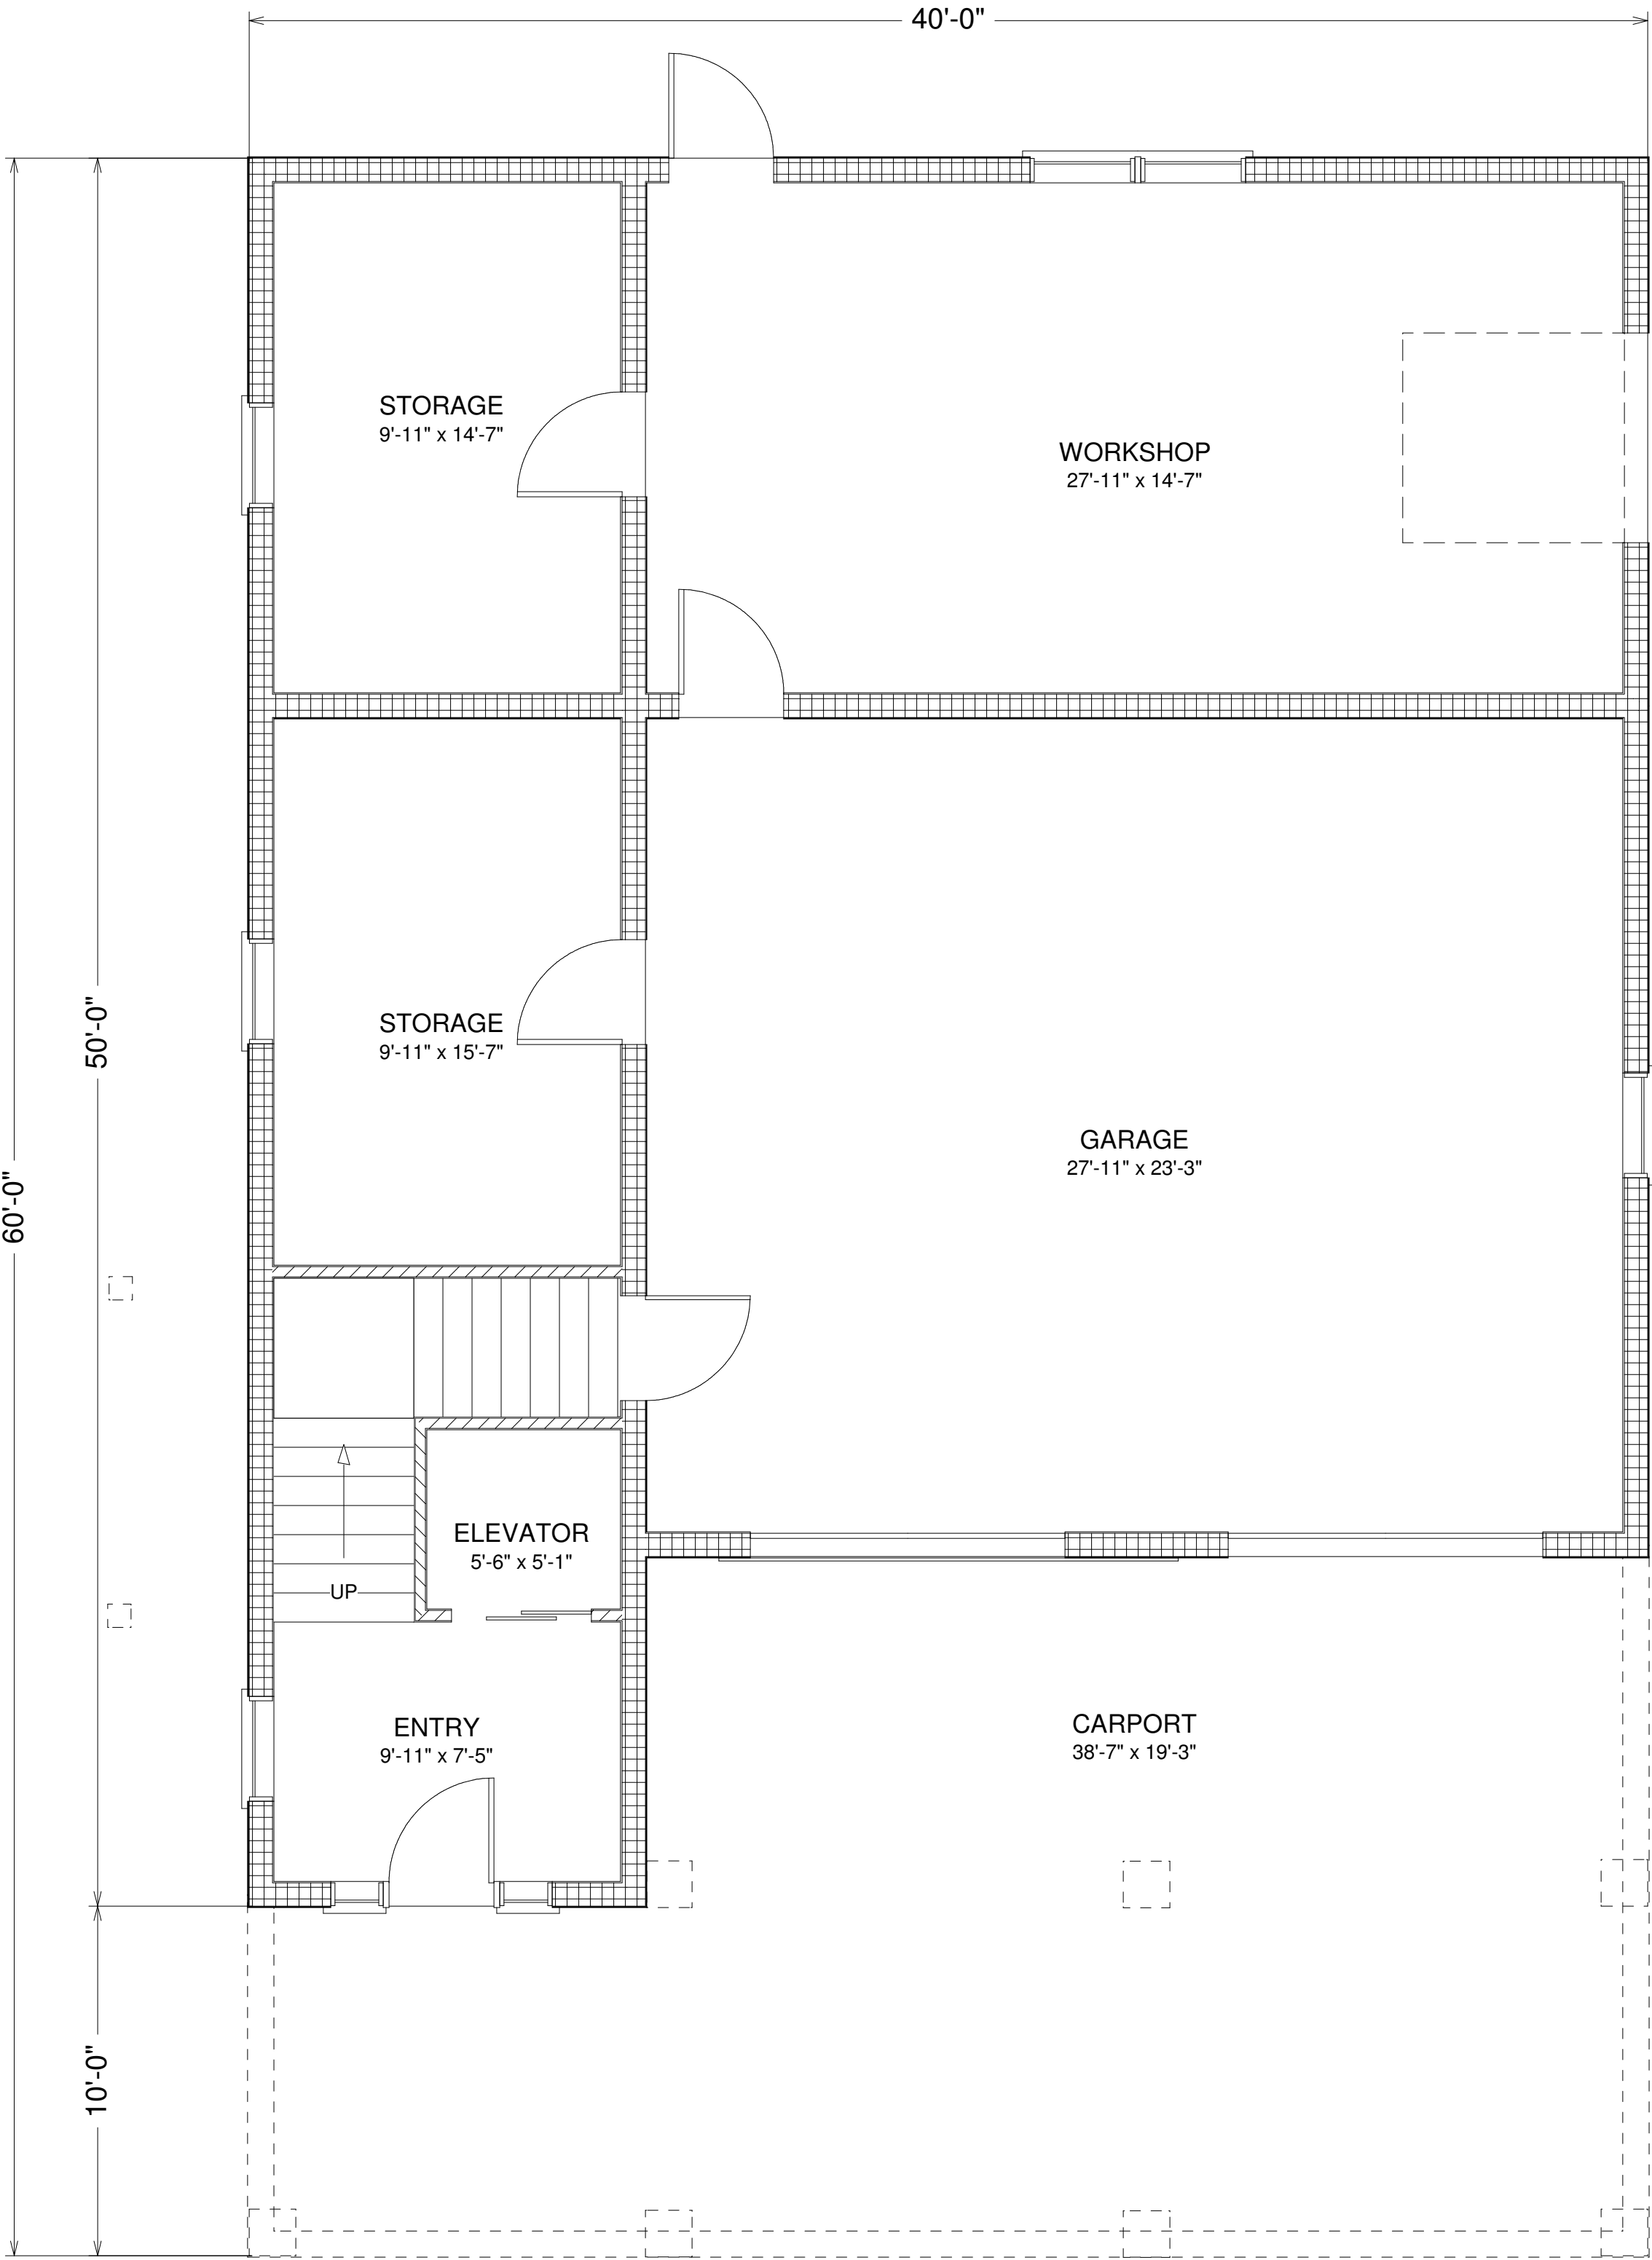


ELEVATED HOUSE 2 GROUND
FLOOR PLAN

- GARAGE AREA
706 SQ FT
- CARPORT AREA
687 SQ FT
- WORKSHOP AREA
454 SQ FT
- ENTRY AREA
91 SQ FT
- STAIR/ELEVATOR
AREA
110 SQ FT
- STORAGE AREA
350 SQ FT
- TOTAL AREA THIS
LEVEL
2,398 SQ FT
- GRAND TOTAL
AREA
7,031 SQ FT

THESE DESIGNS AND ELEVATIONS ARE PRESENTED IN THEIR MOST BASIC FORMAT FOR EASE OF UNDERSTANDING THE INTENDED CONCEPT OF EACH DESIGN. NEARLY ANY ASPECT OF THESE DESIGNS CAN BE ALTERED TO BEST MEET YOUR NEEDS AND ARCHITECTURAL PREFERENCES.

NOTE: THESE DESIGNS ARE COPYRIGHT 2015 BY DREAMCATCHER BUILDING DESIGNS AND CANNOT BE USED WITHOUT THE EXPRESS WRITTEN CONSENT OF DREAMCATCHER BUILDING DESIGNS.

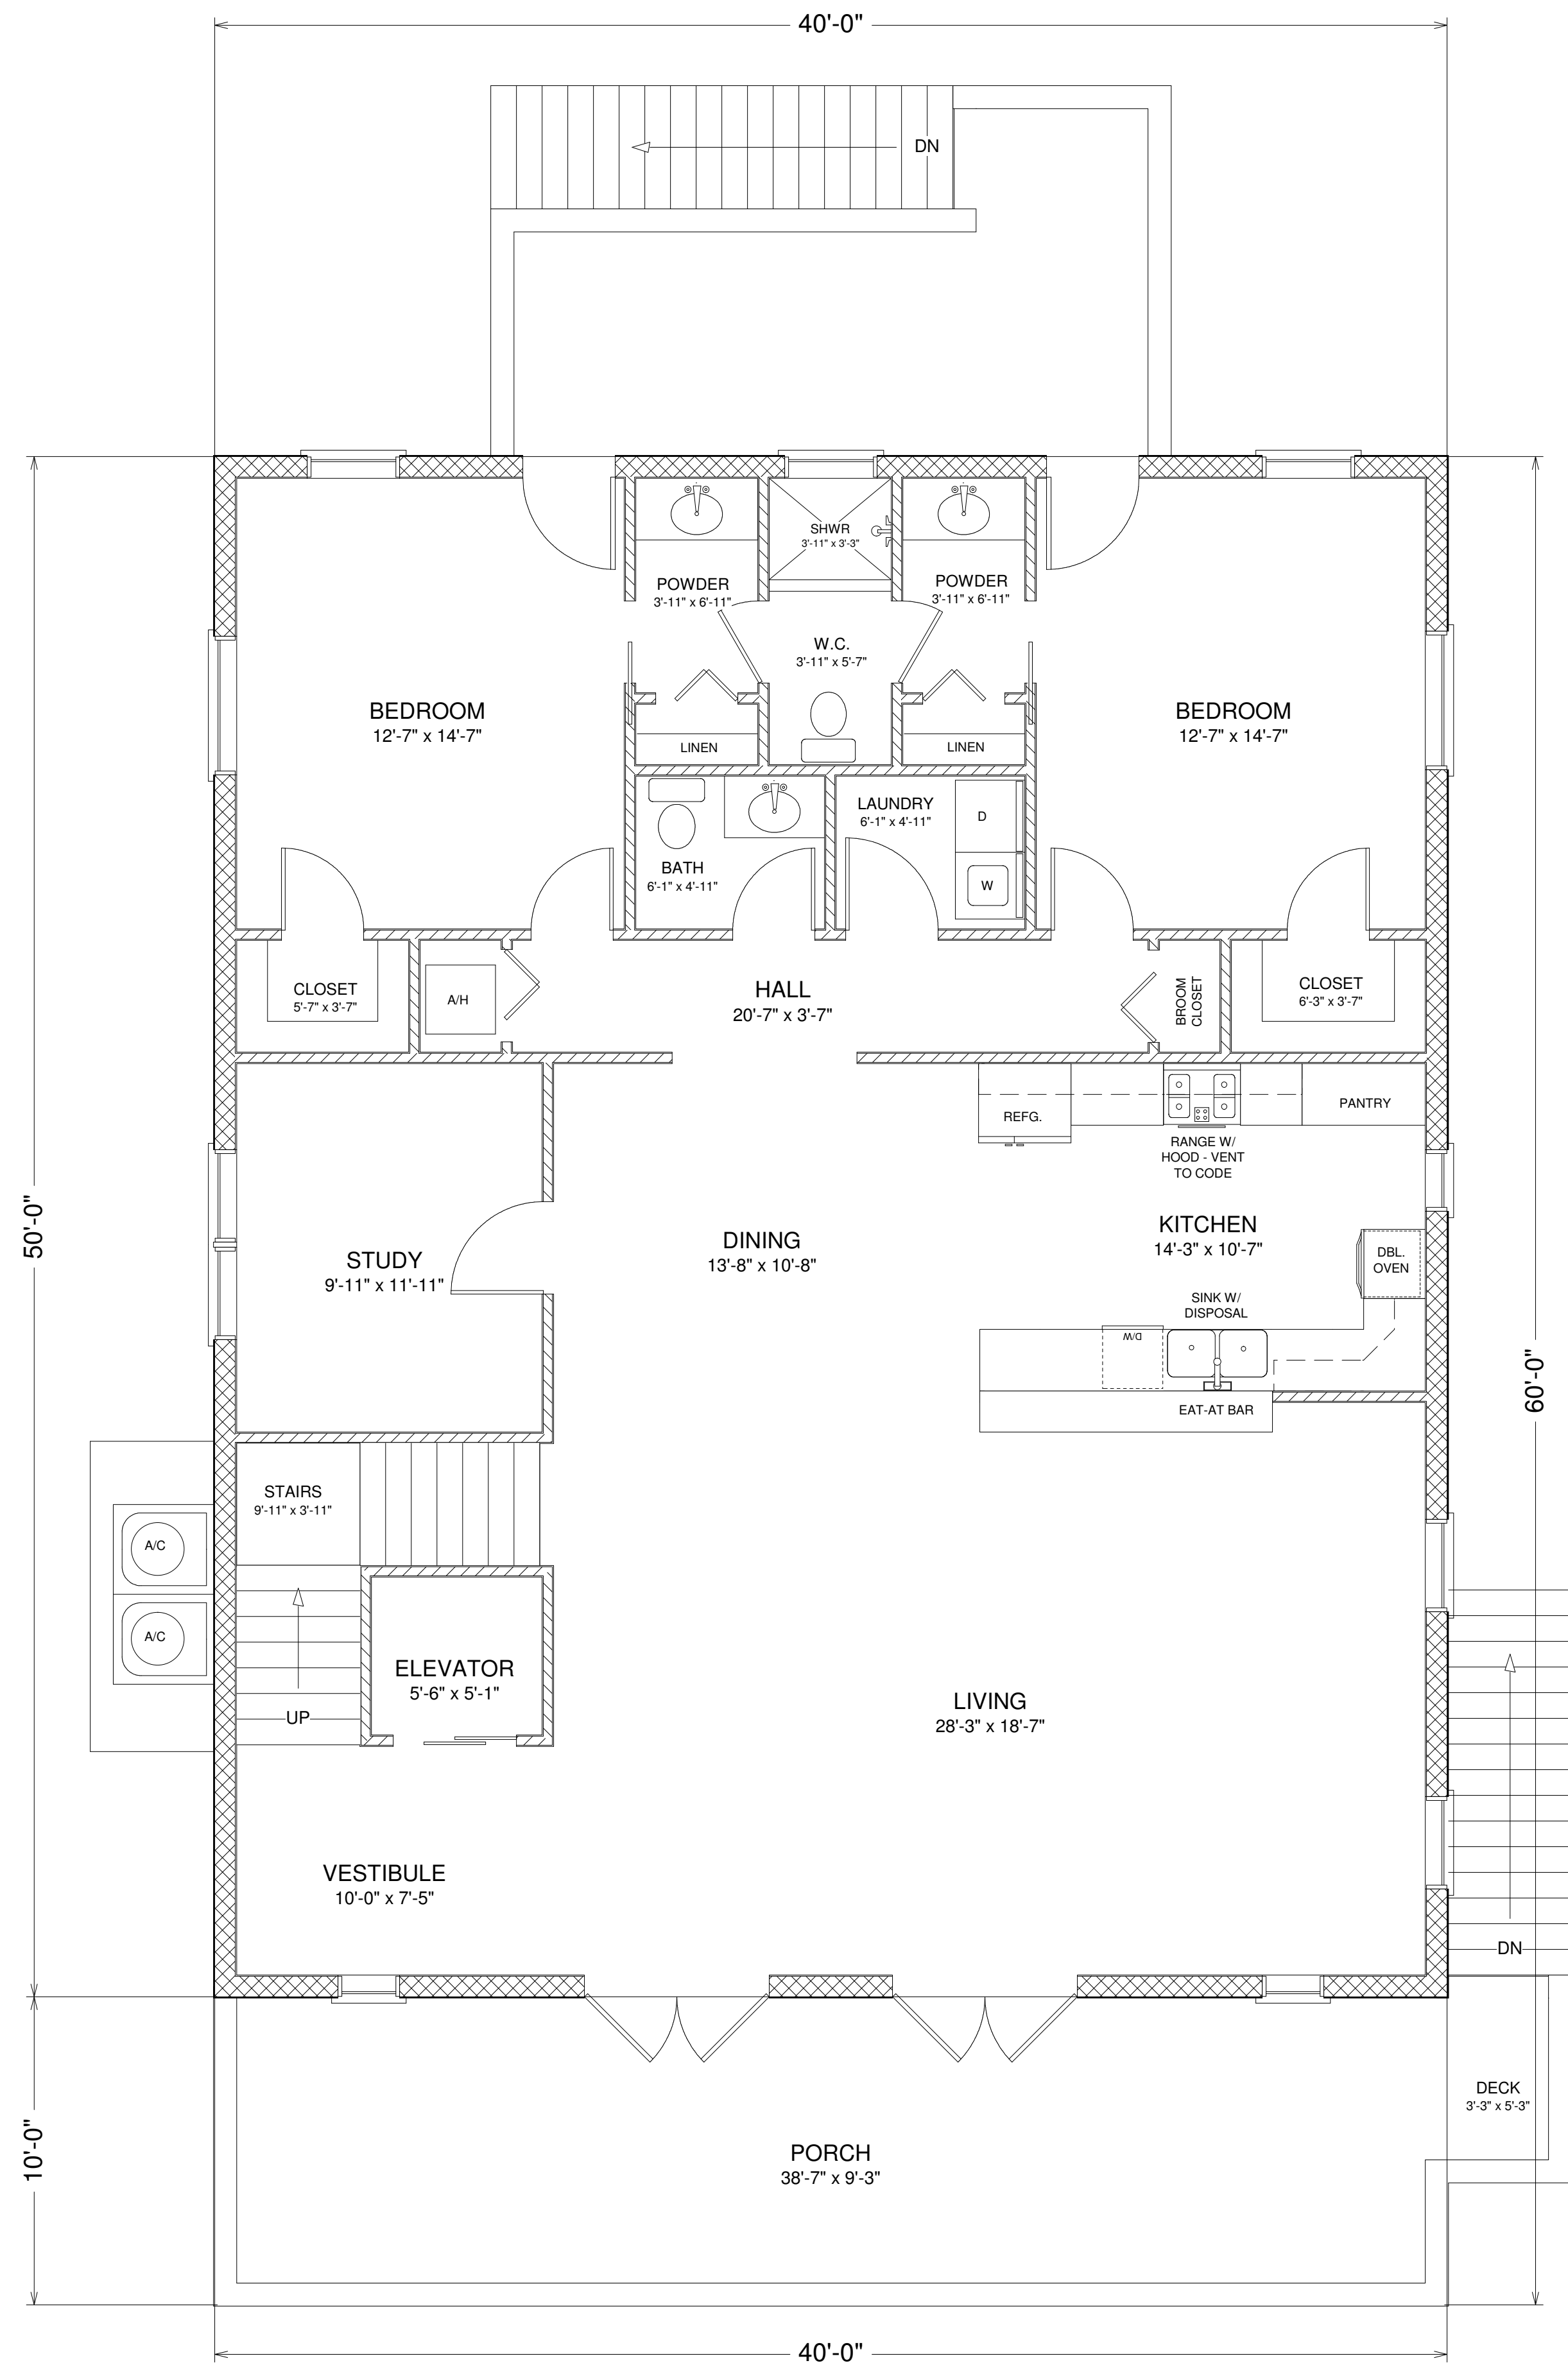

ELEVATED HOUSE 2 SECOND FLOOR PLAN


LIVING AREA
1892 SQ FT

PORCH AREA
396 SQ FT

DECK AREAS
235 SQ FT

STAIR/ELEVATOR
AREA
110 SQ FT

TOTAL AREA
THIS LEVEL
2,633 SQ FT

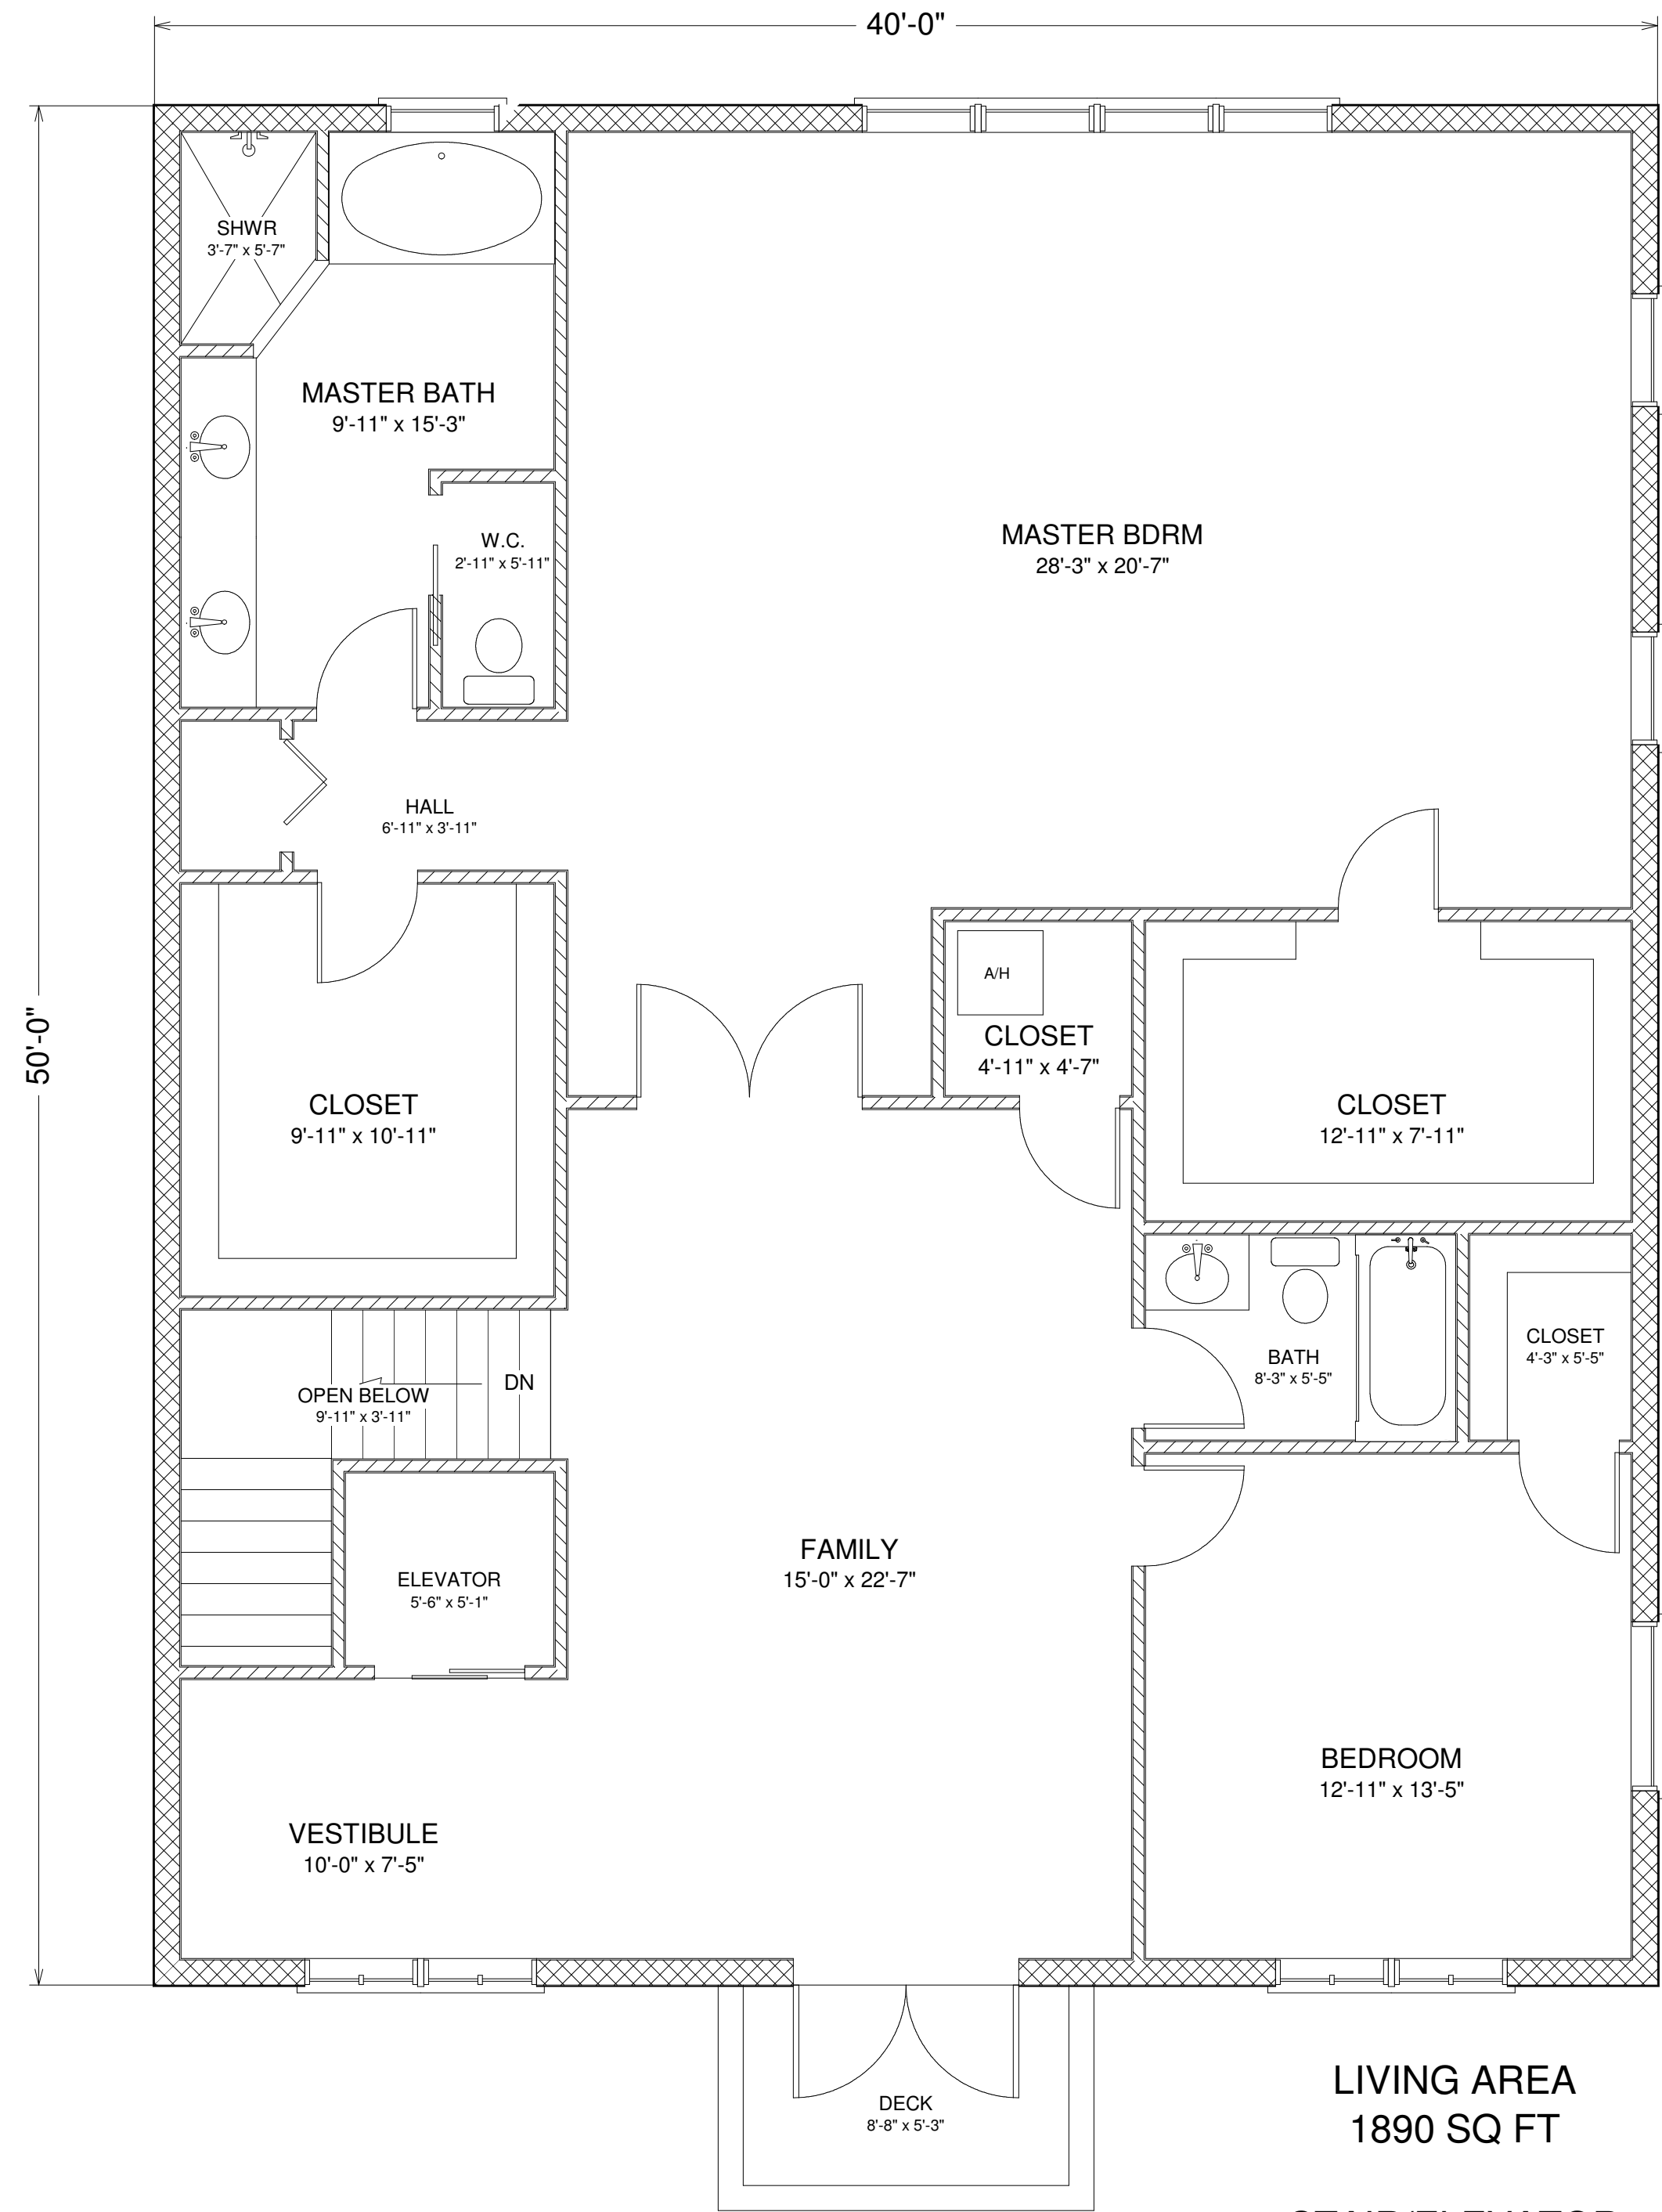

ELEVATED HOUSE 2 THIRD FLOOR PLAN

LIVING AREA
1890 SQ FT

STAIR/ELEVATOR
AREA
110 SQ FT

DECK AREA
60 SQ FT

TOTAL AREA
THIS LEVEL
2,060 SQ FT

THESE DESIGNS AND ELEVATIONS ARE PRESENTED IN THEIR MOST BASIC FORMAT FOR EASE OF UNDERSTANDING THE INTENDED CONCEPT OF EACH DESIGN. NEARLY ANY ASPECT OF THESE DESIGNS CAN BE ALTERED TO BEST MEET YOUR NEEDS AND ARCHITECTURAL PREFERENCES.

NOTE: THESE DESIGNS ARE COPYRIGHT 2015 BY DREAMCATCHER BUILDING DESIGNS AND CANNOT BE USED WITHOUT THE EXPRESS WRITTEN CONSENT OF DREAMCATCHER BUILDING DESIGNS.