
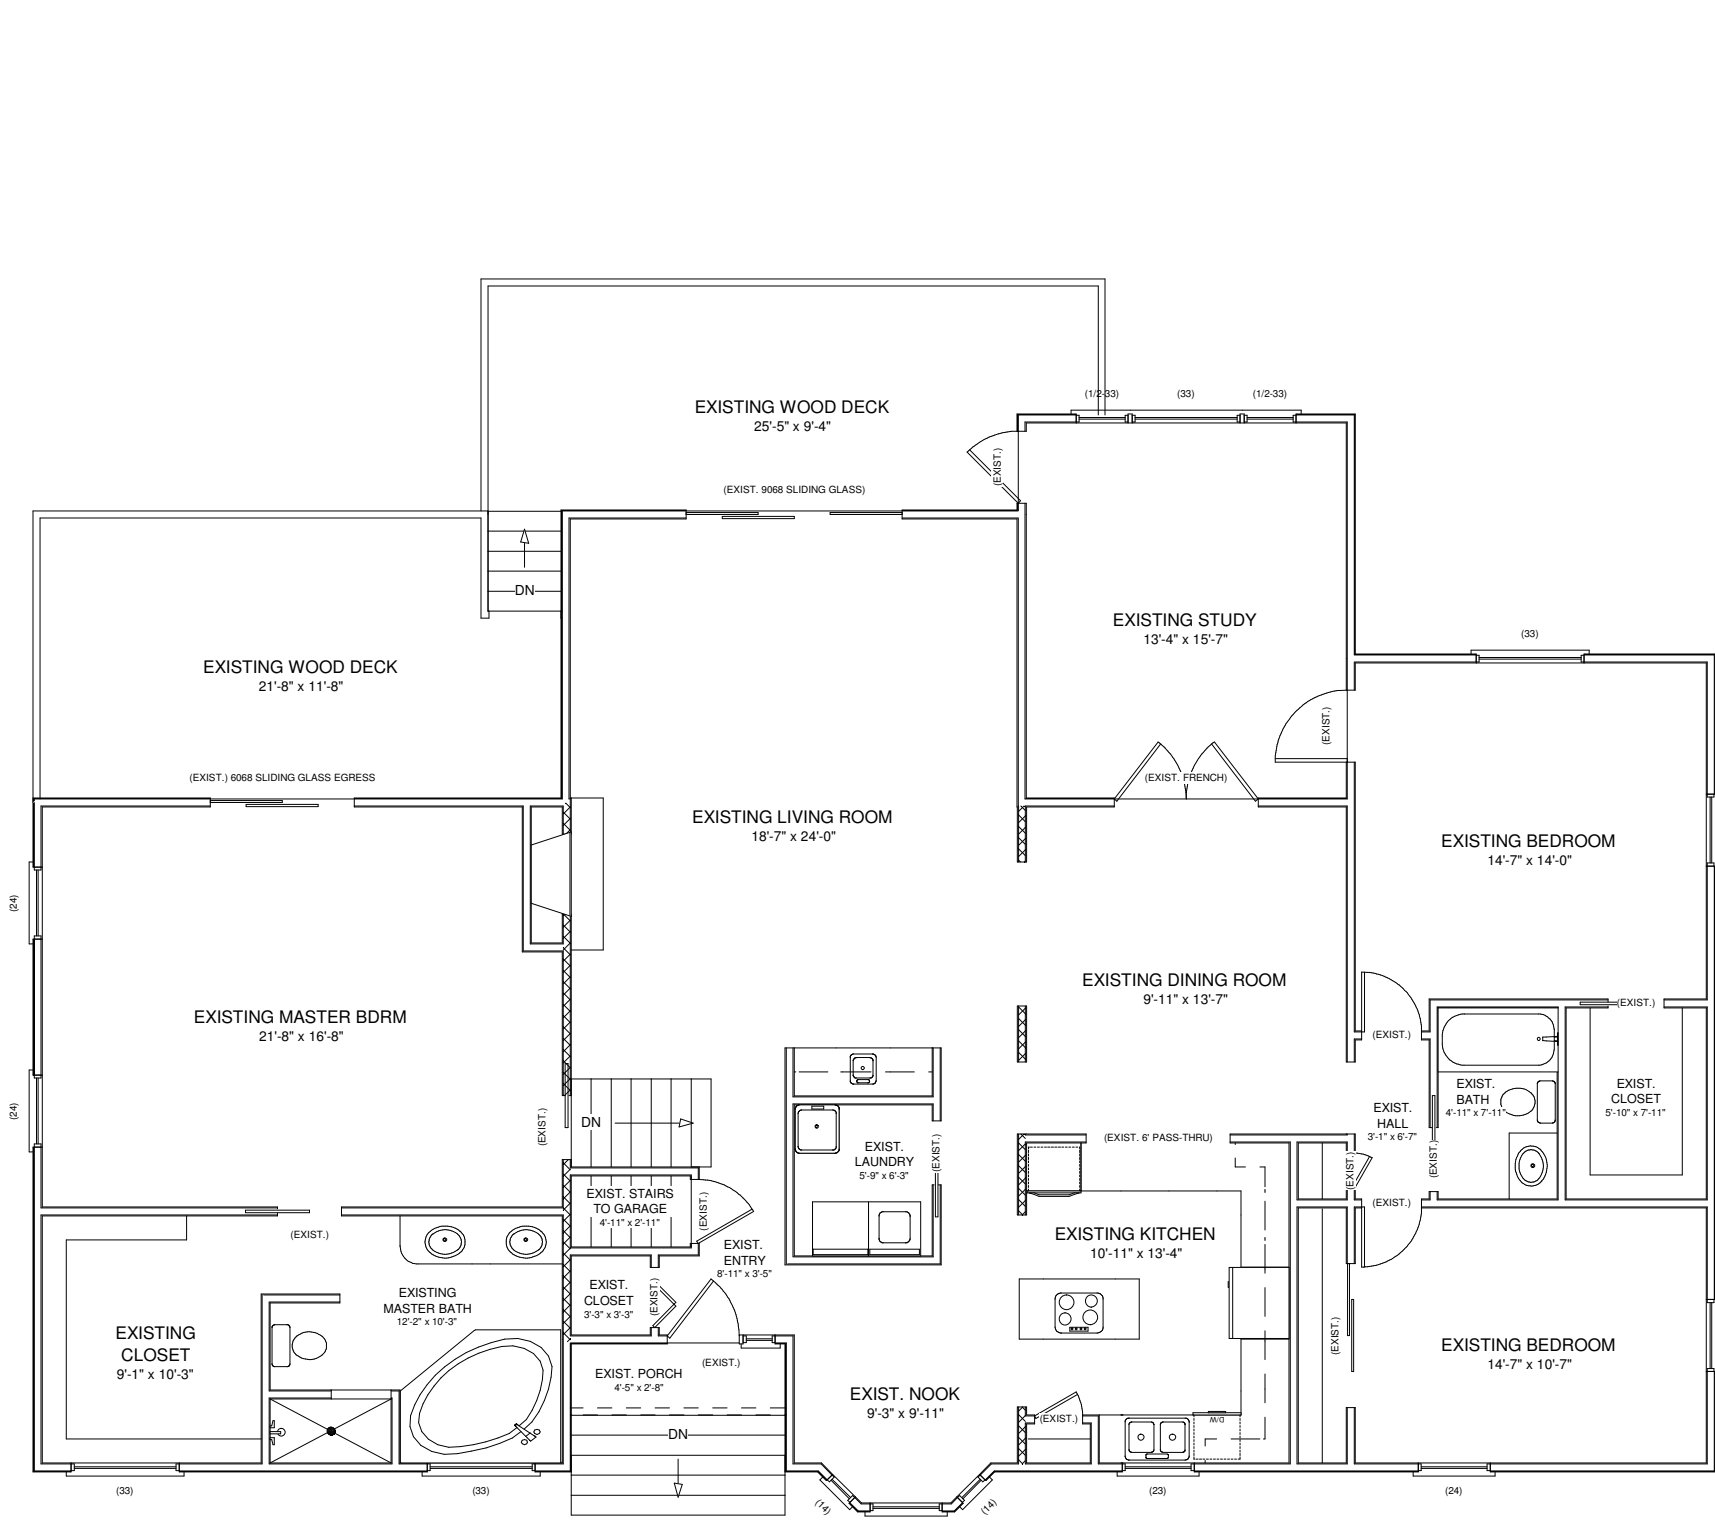



THIS DESIGN IS THE INTELLECTUAL PROPERTY OF DREAMCATCHER BUILDING DESIGNS. IT IS NOT TO BE REPRODUCED OR REUSED WITHOUT THE EXPRESS CONSENT OF DREAMCATCHER BUILDING DESIGNS.

SAMPLE CONCEPTUAL KITCHEN REMODEL ELLENTON, FLORIDA


Dreamcatcher Building Designs (941) 462-0110 www.dreamcatcherbuildingdesigns.com

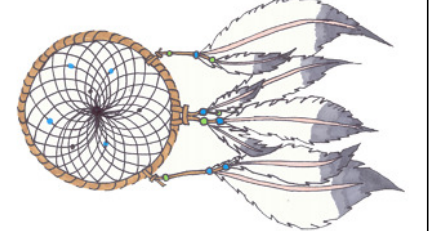

EXISTING FLOOR PLAN SCALE: 1/8" = 1'-0"

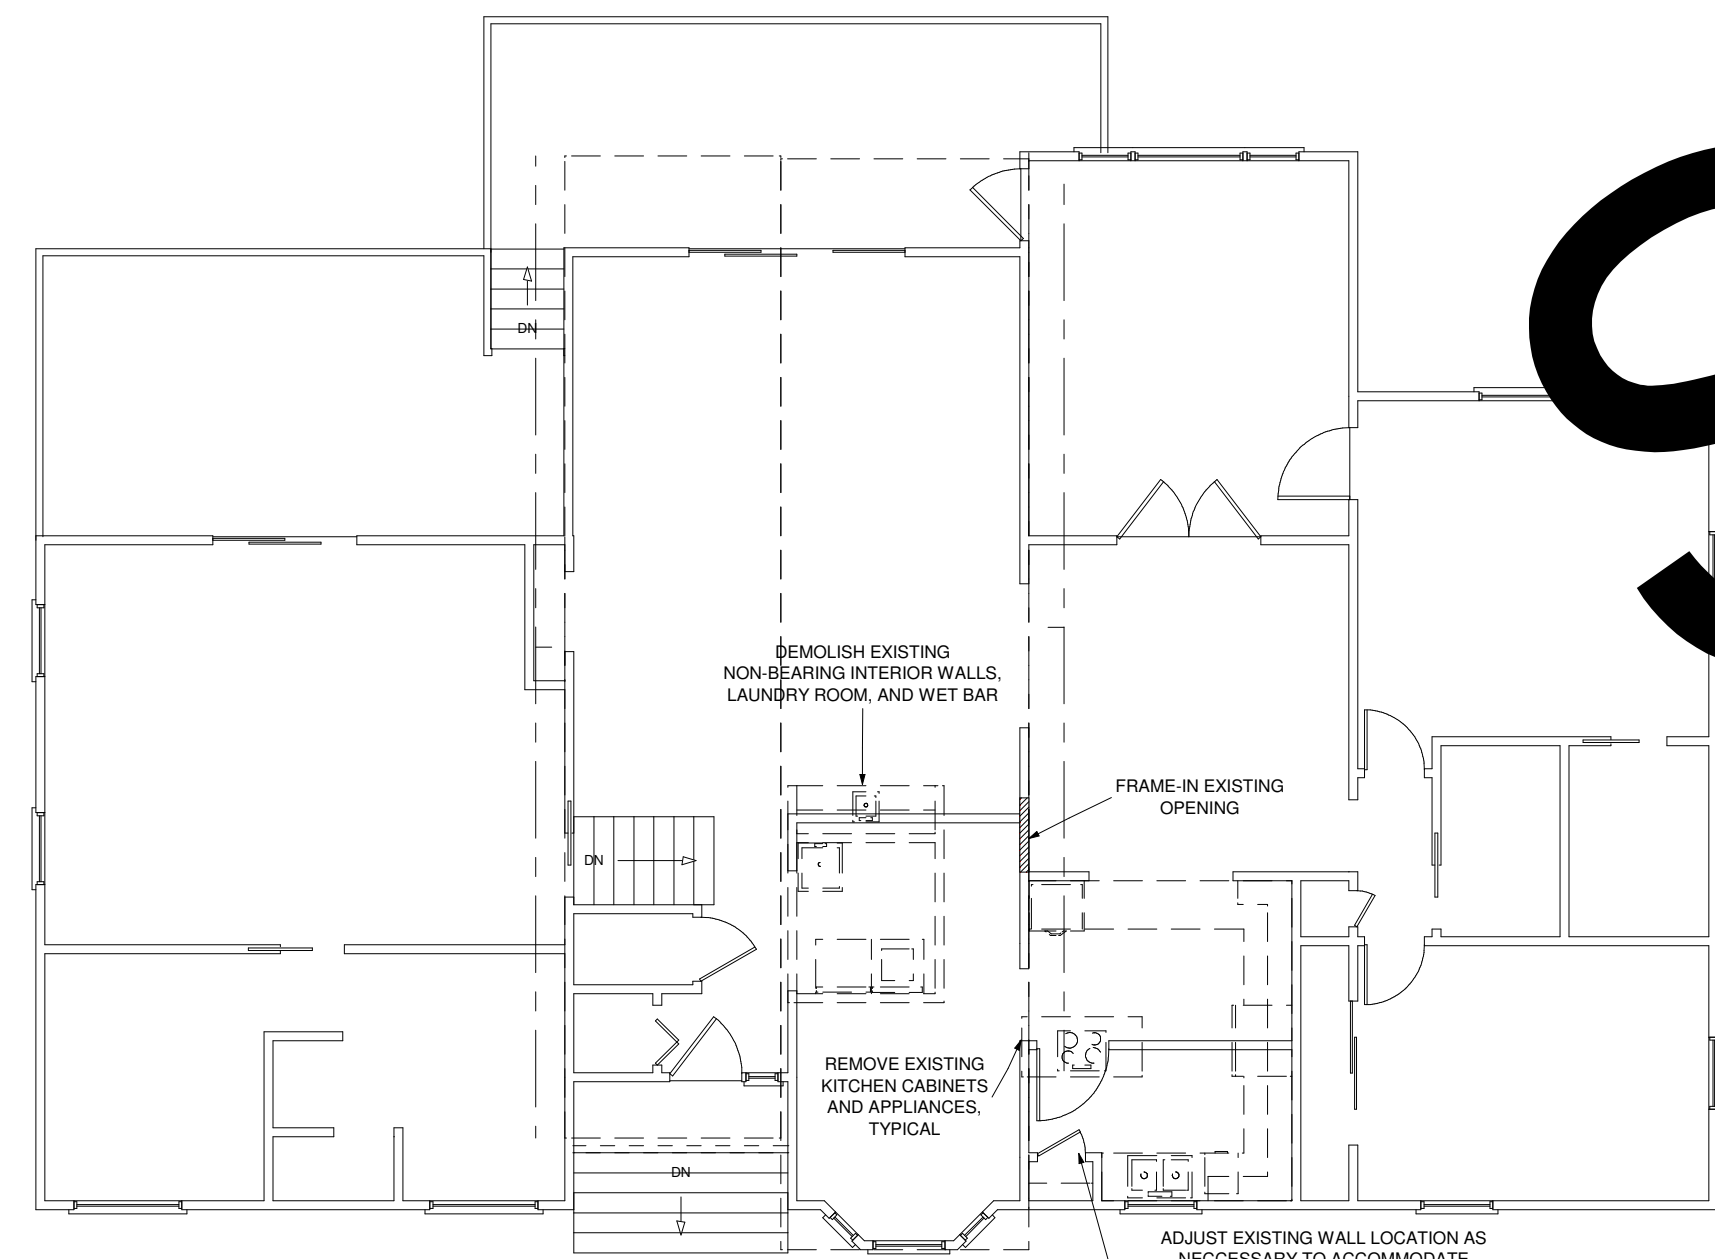

DEMOLITION PLAN SCALE: 1/8" = 1'-0"

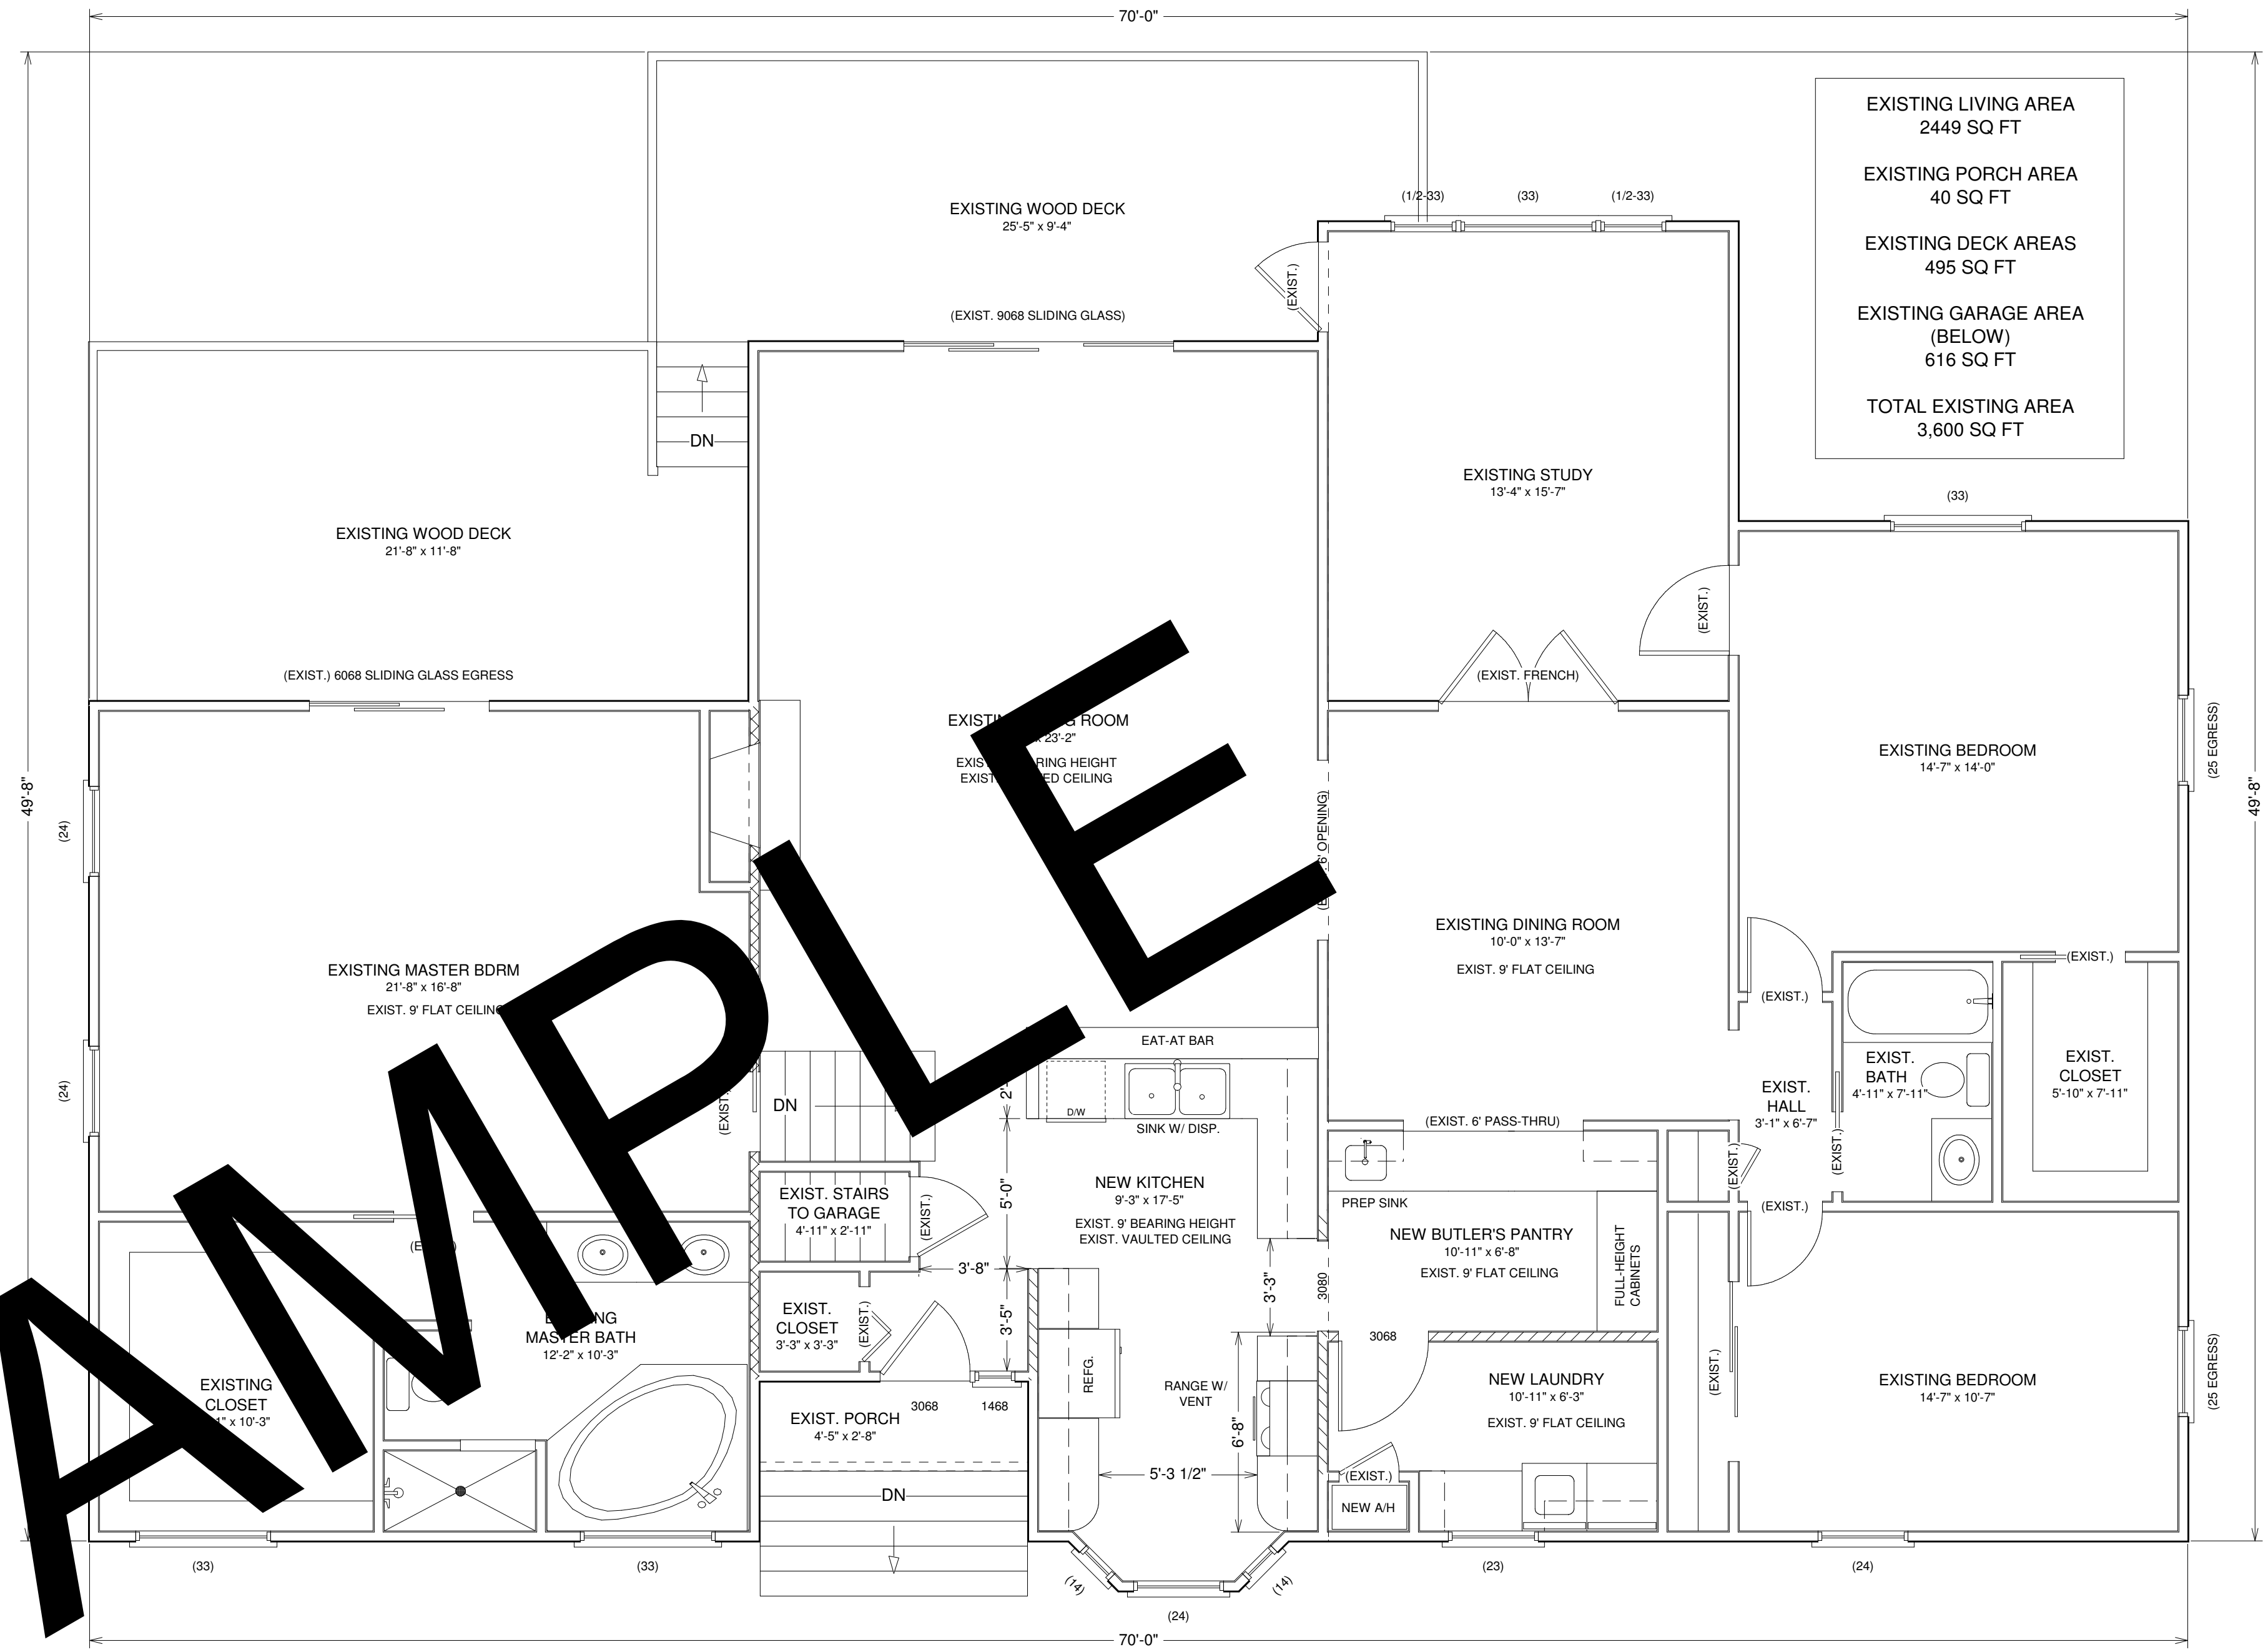

FLOOR PLAN SCALE: 1/4" = 1'-0"

EXISTING LIVING AREA 2449 SQ FT
EXISTING PORCH AREA 40 SQ FT
EXISTING DECK AREAS 495 SQ FT
EXISTING GARAGE AREA (BELOW) 616 SQ FT
TOTAL EXISTING AREA 3,600 SQ FT

SAMPLE



RENDERING FROM EXISTING FIREPLACE VIEWPOINT



RENDERING FROM EXISTING DINING ROOM OPENING VIEWPOINT