


**EXPOSURE CATEGORY: C** 

BUILDING HEIGHT: EXISTING

BUILDING AREA: EXISTING (6,046 SQ FT UNDER ROOF)

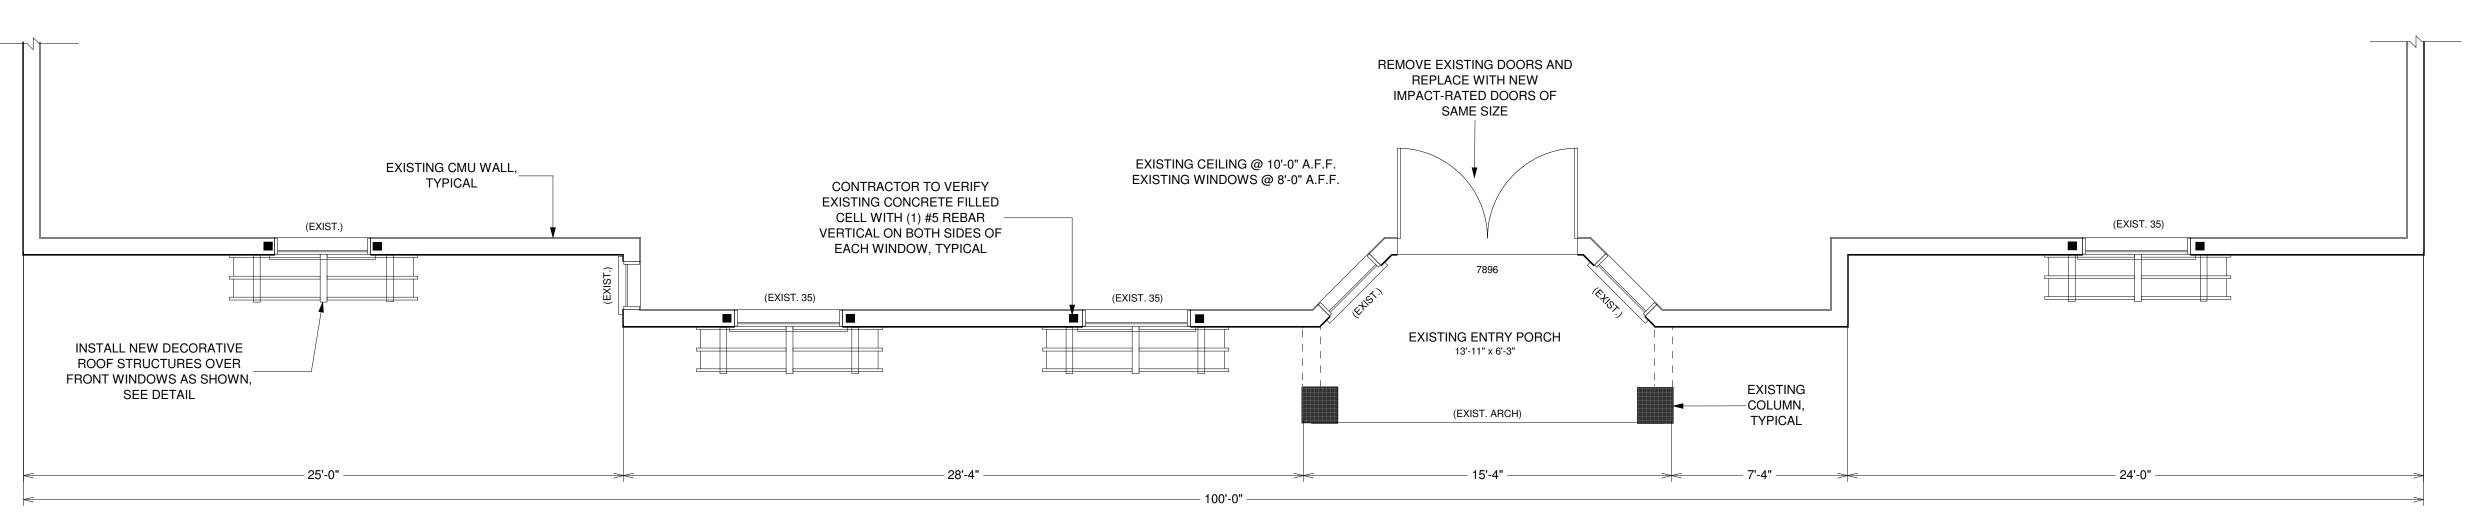


SIDE OF WINDOWS

(FRONT VIEW)

**NEW ROOF DETAIL** 

SCALE: NOT TO SCALE

FLOOR PLAN SCALE: 1/4" = 1'-0"

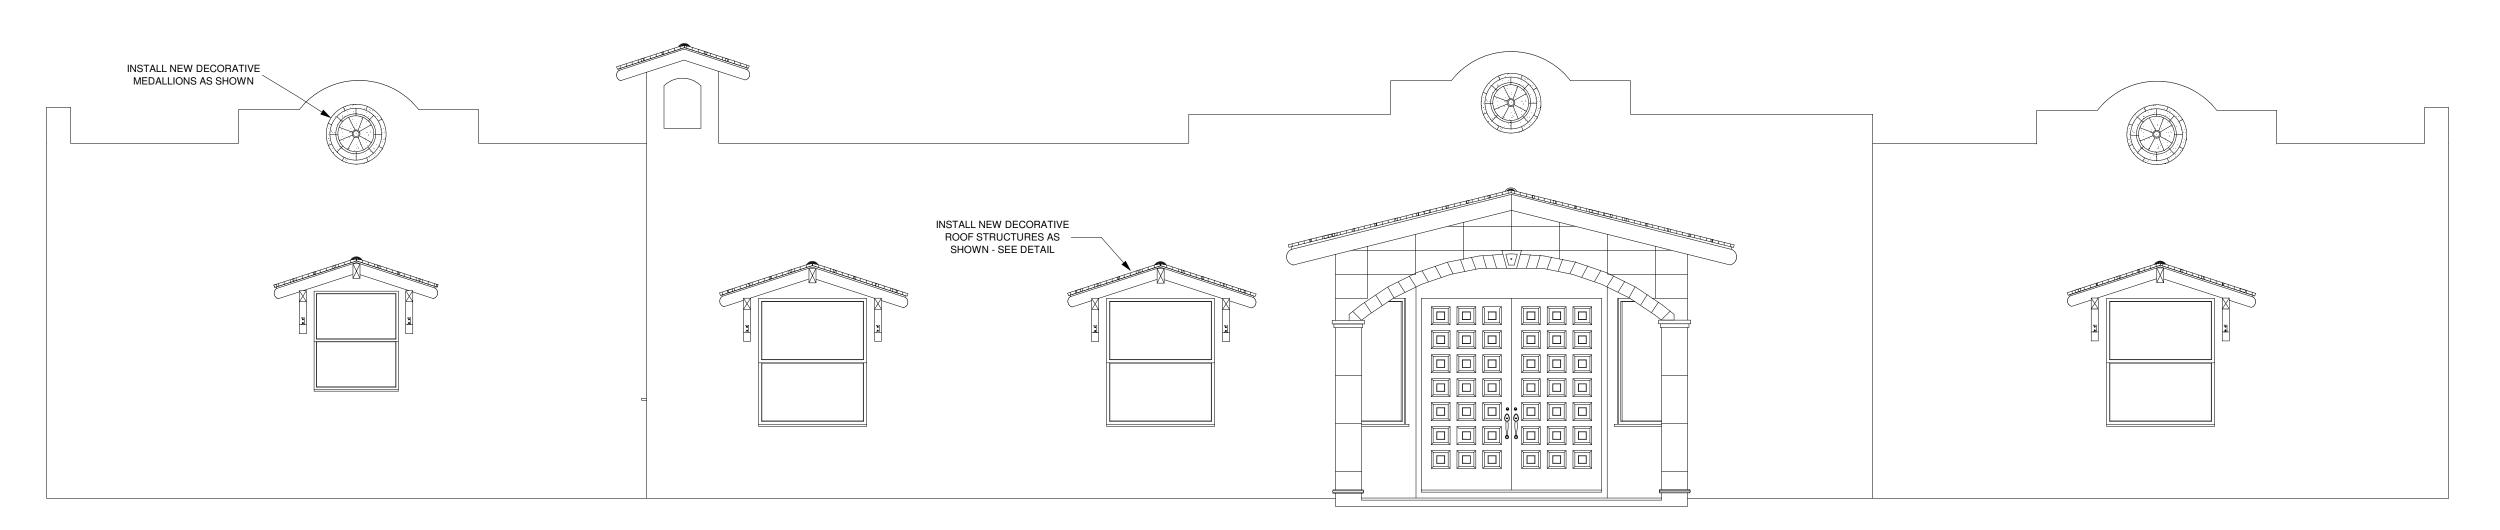

FRONT ELEVATION SCALE: 1/4" = 1'-0"