




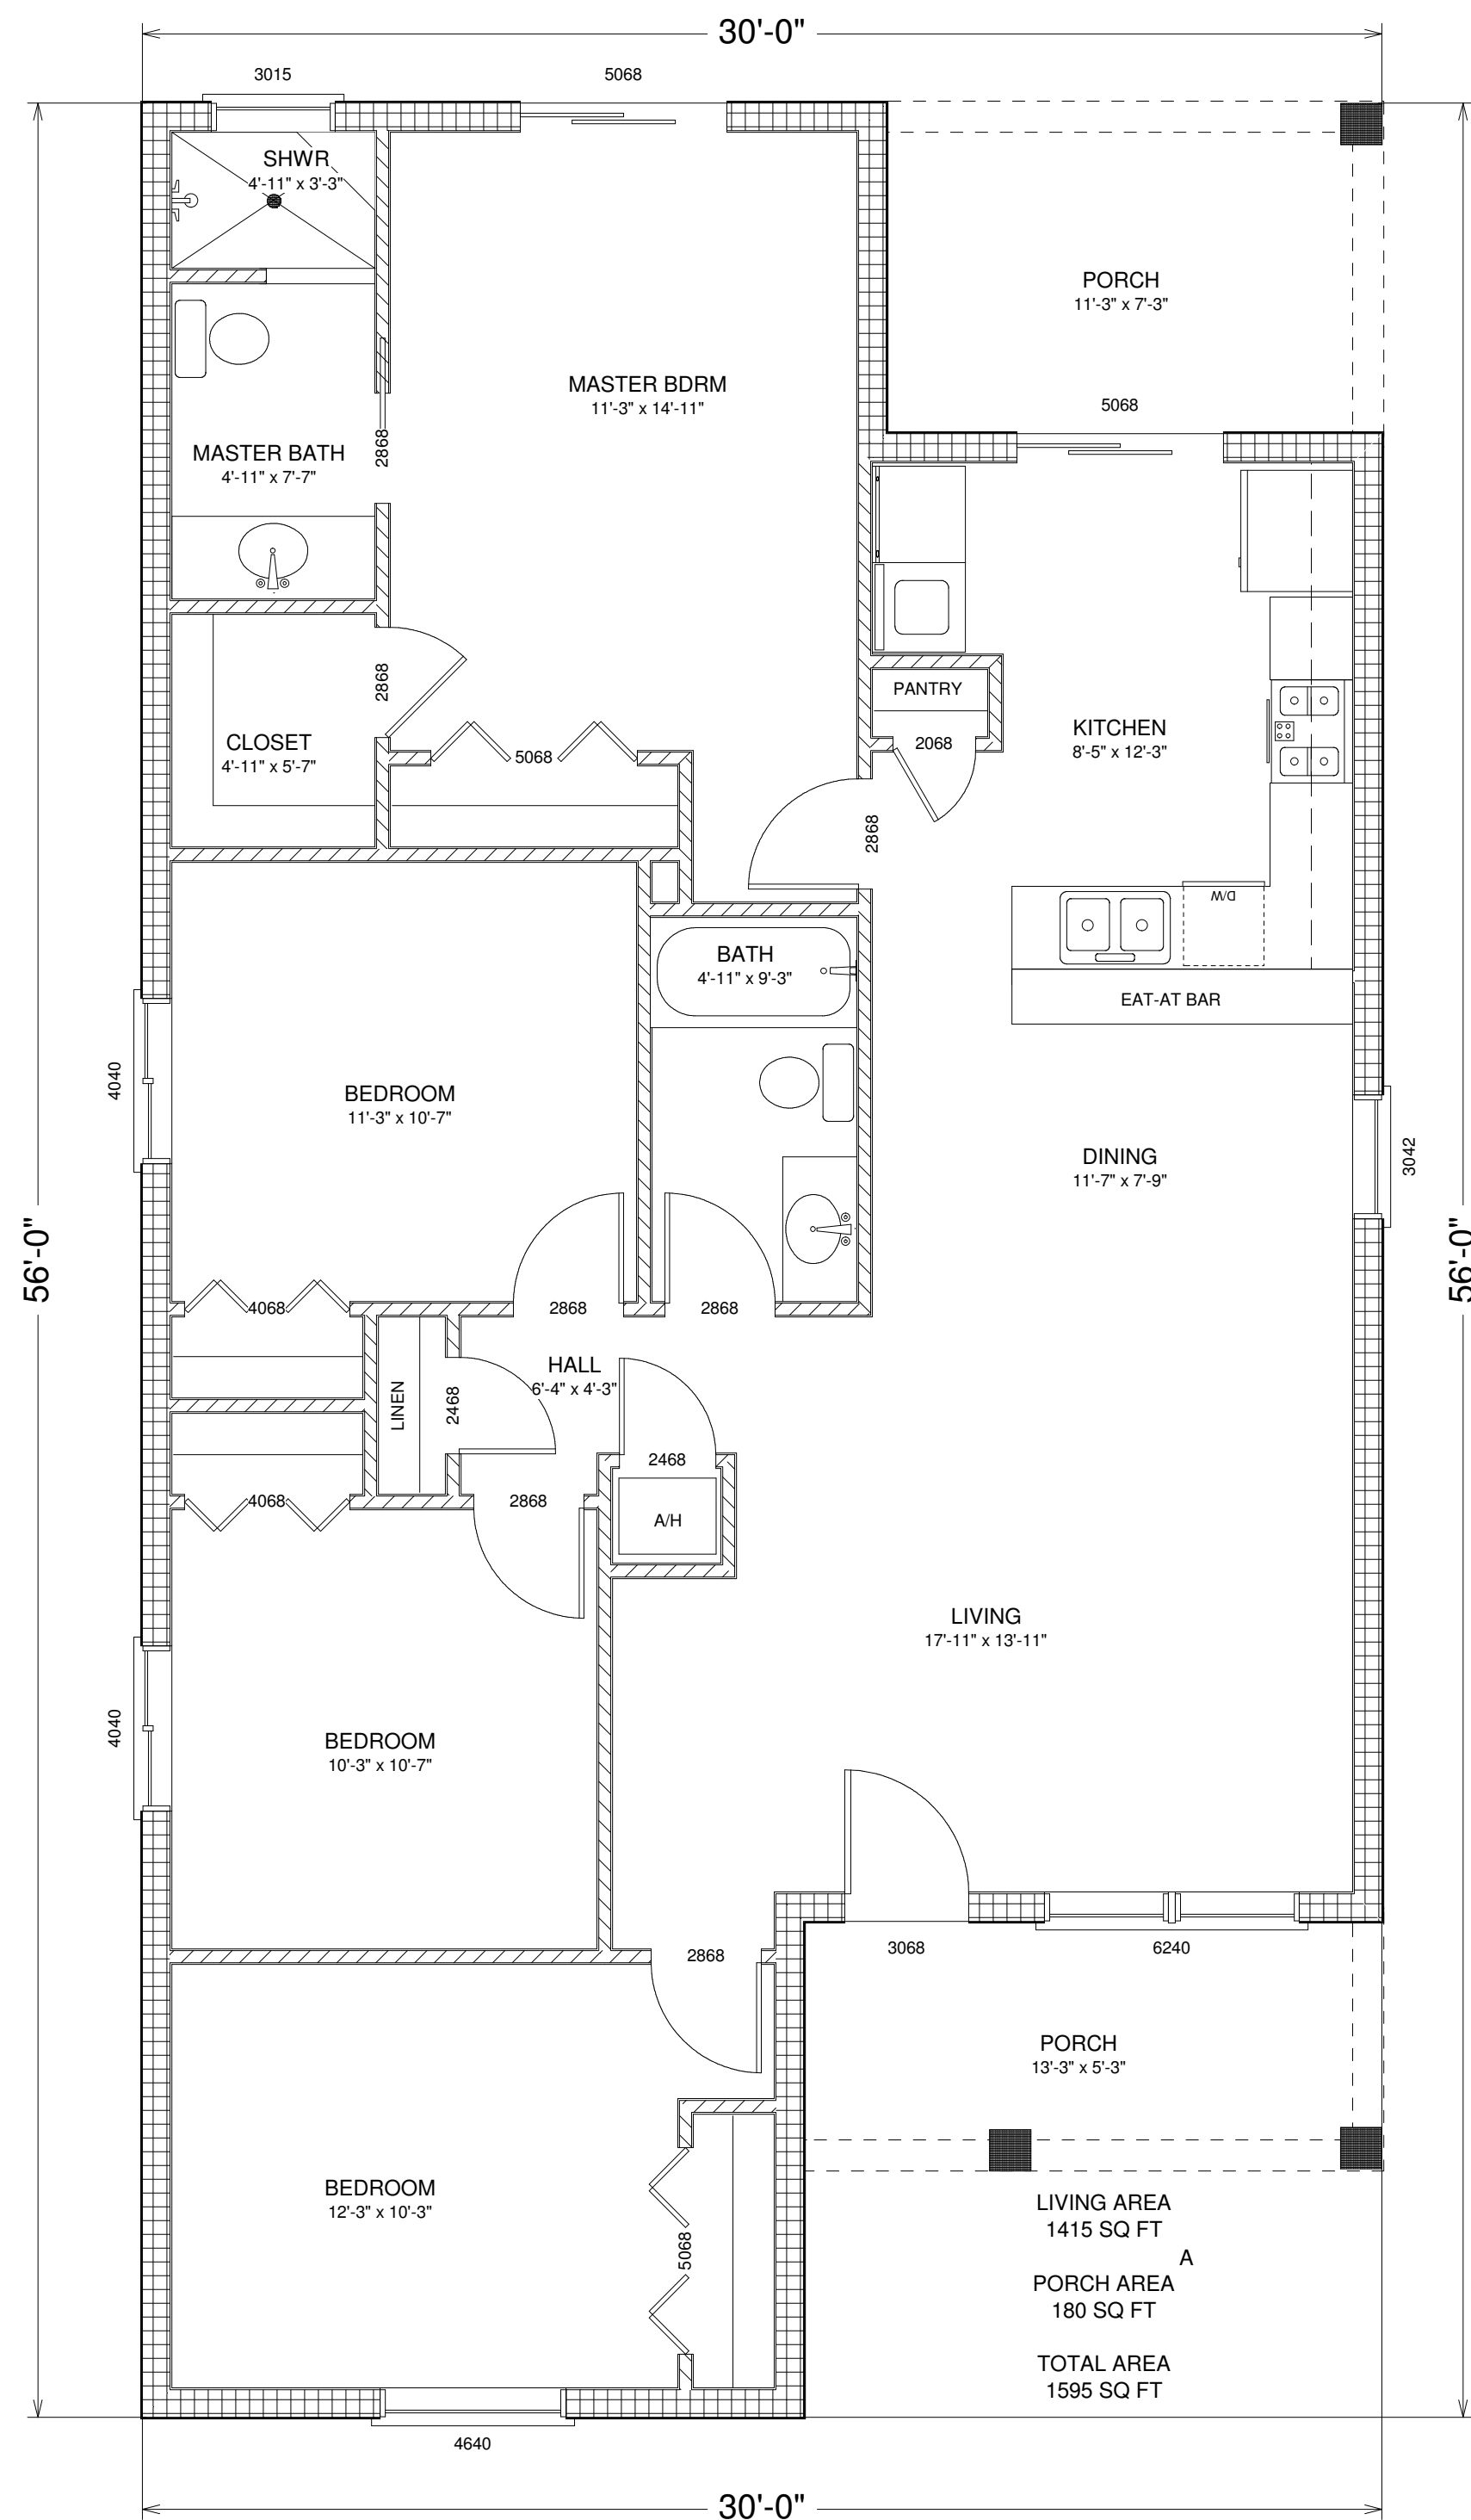


FLOOR PLAN 1
SCALE: 1/4" = 1'-0"

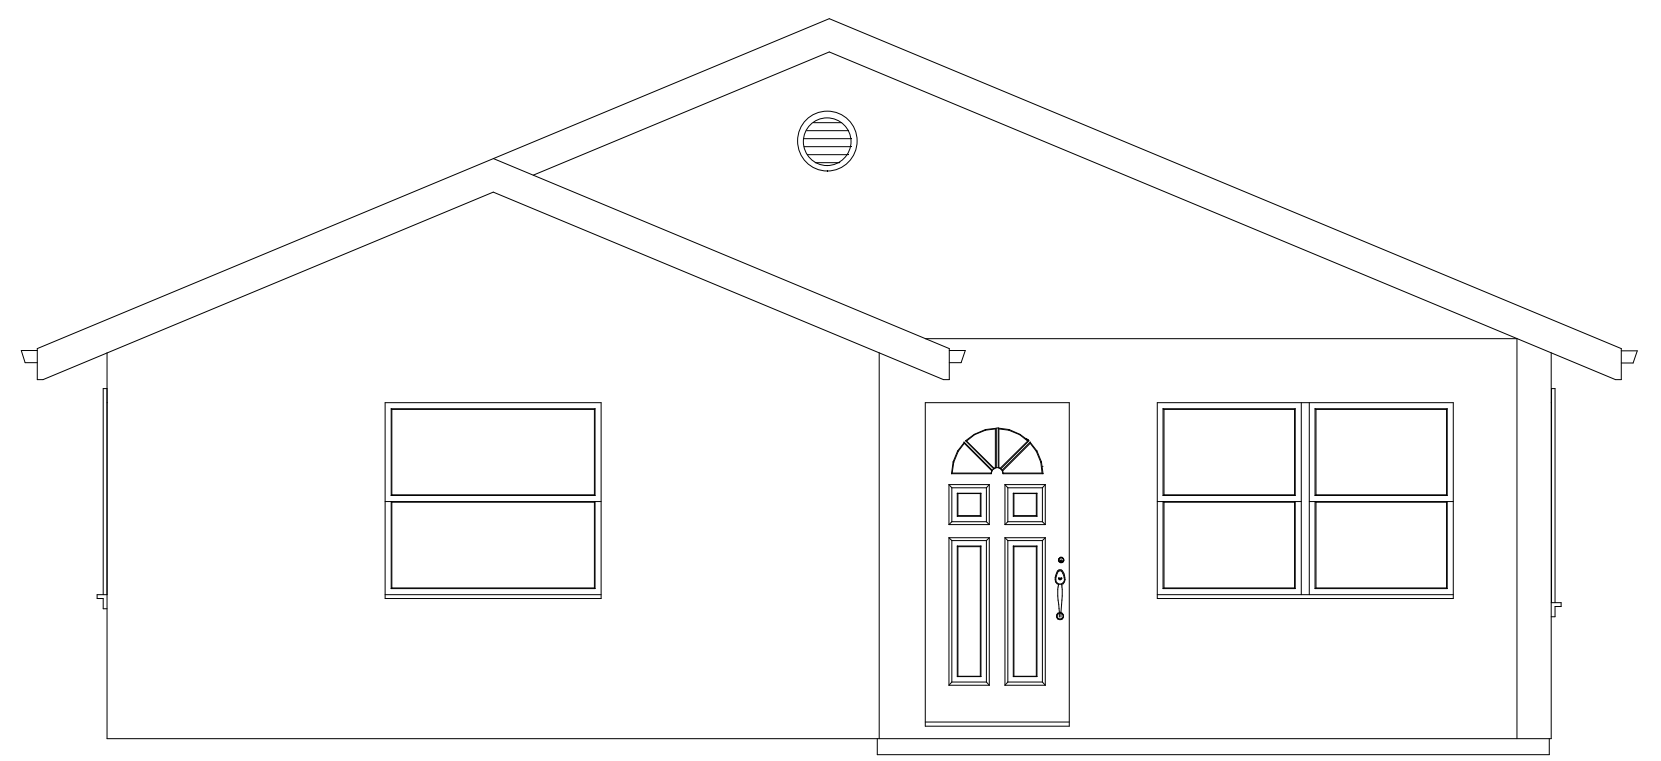


ELEVATION PLAN 1 (GABLE ROOF)
SCALE: 1/4" = 1'-0"

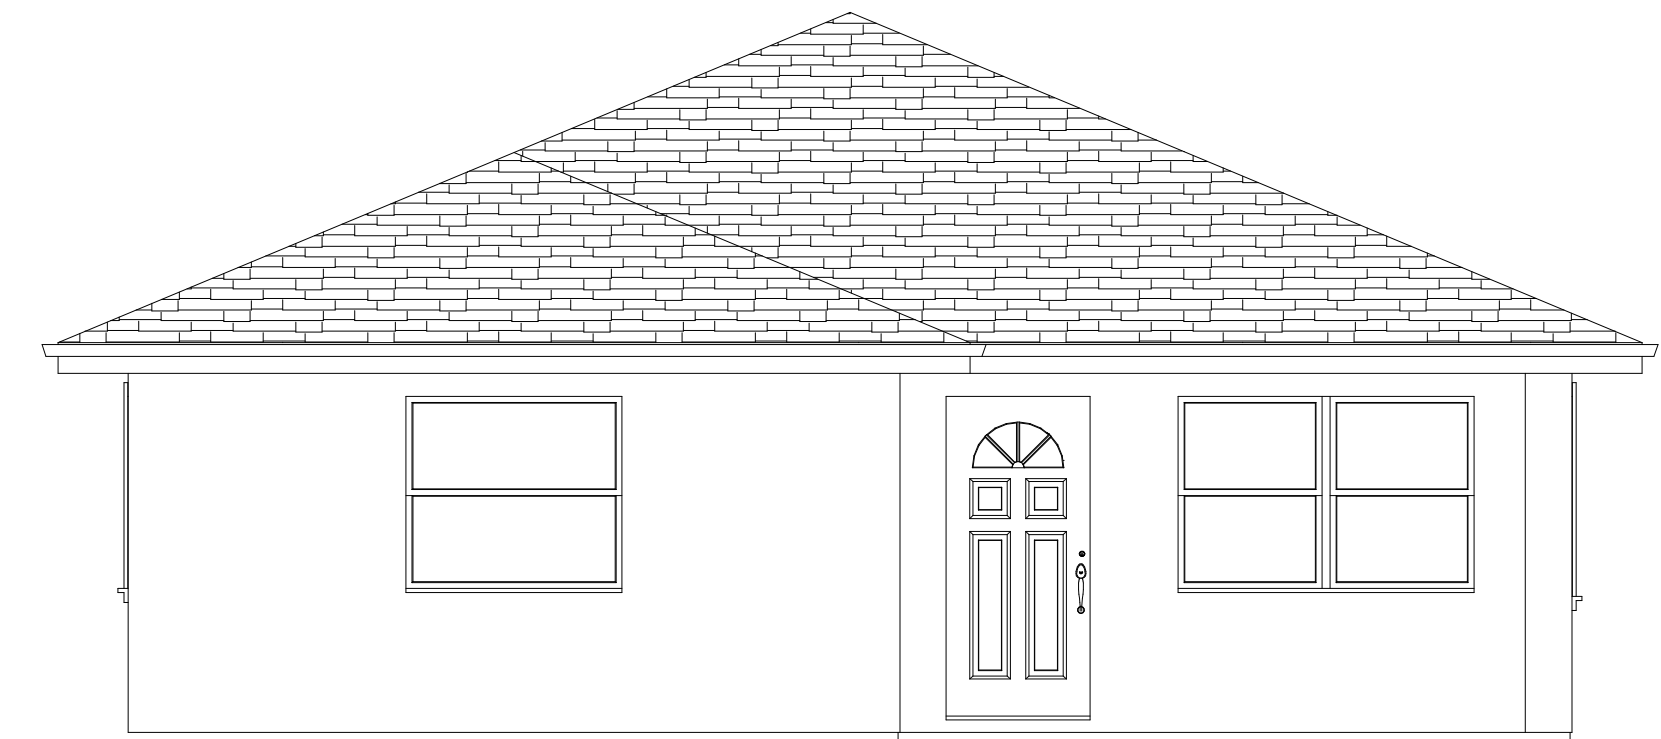


ELEVATION PLAN 1 (HIP ROOF)
SCALE: 1/4" = 1'-0"

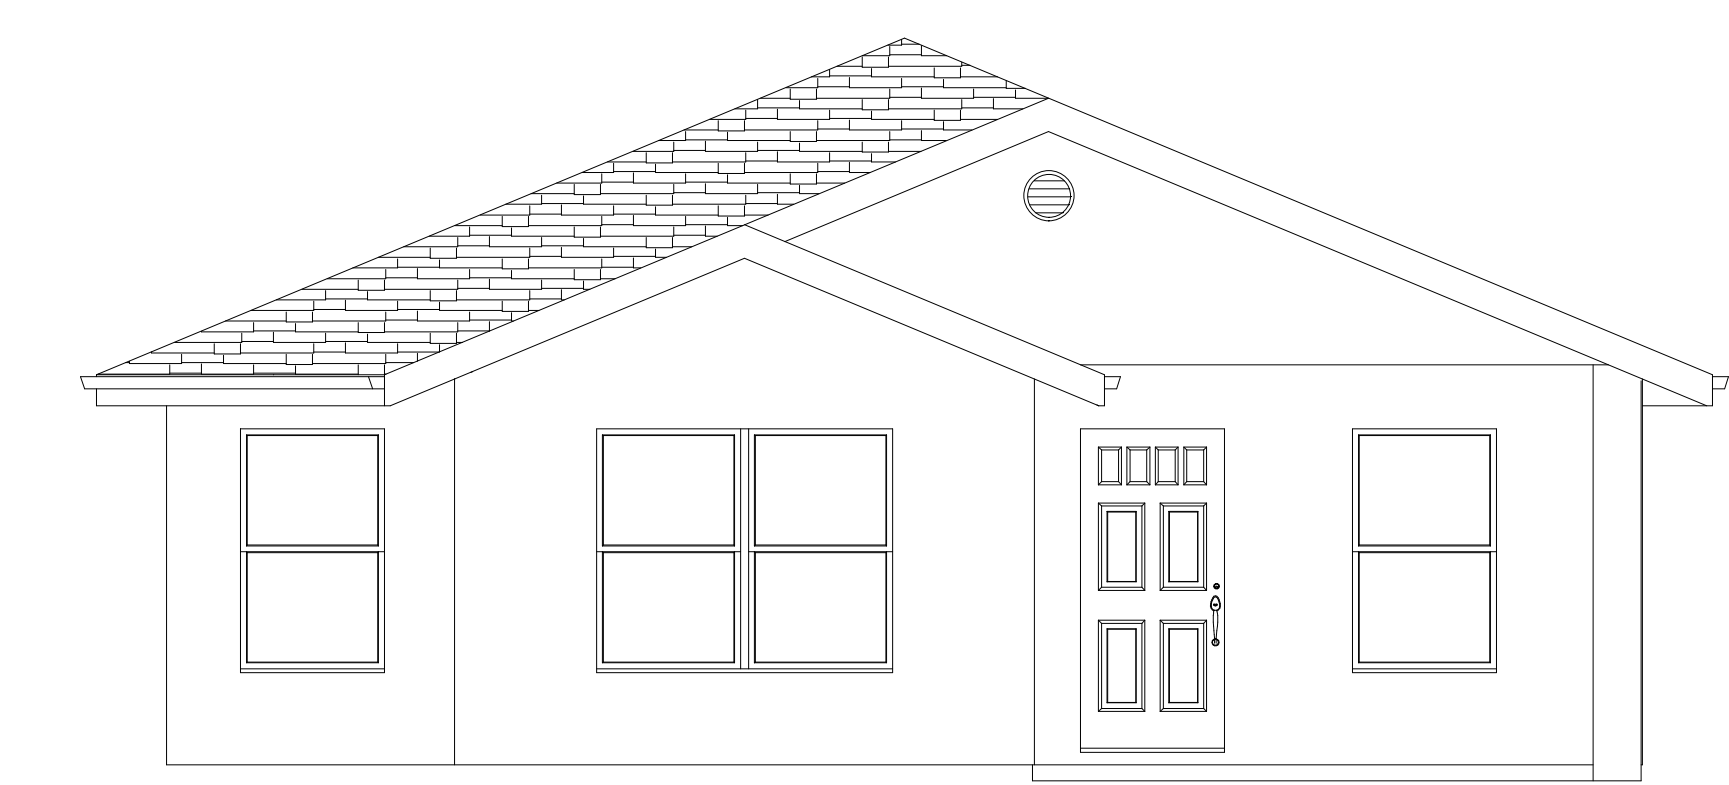

ELEVATION PLAN 2 (GABLE ROOF)
SCALE: 1/4" = 1'-0"

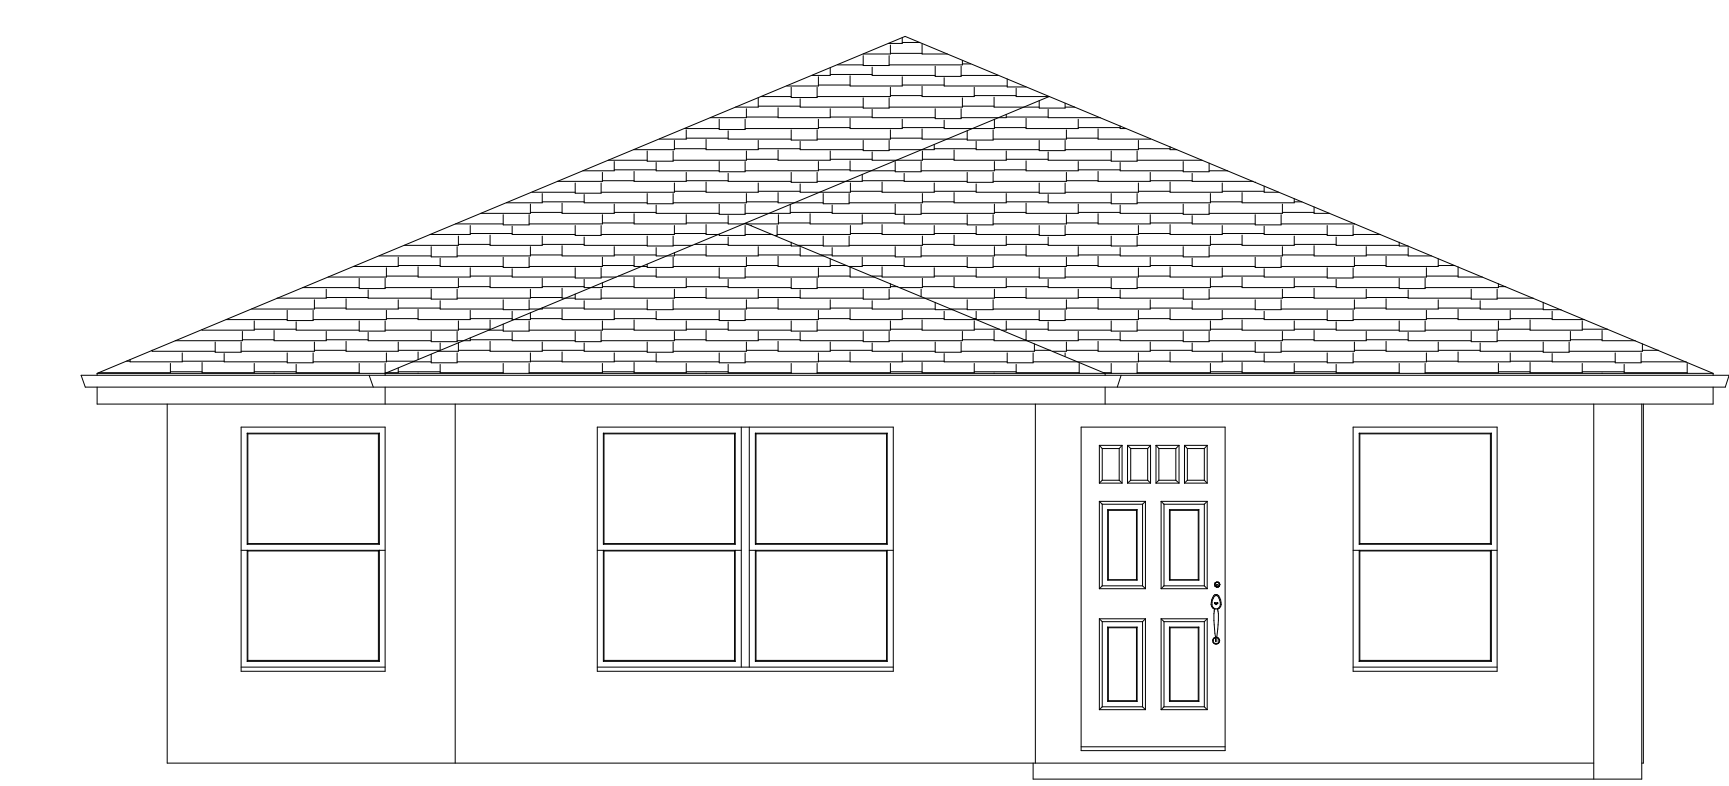

ELEVATION PLAN 2 (HIP ROOF)
SCALE: 1/4" = 1'-0"

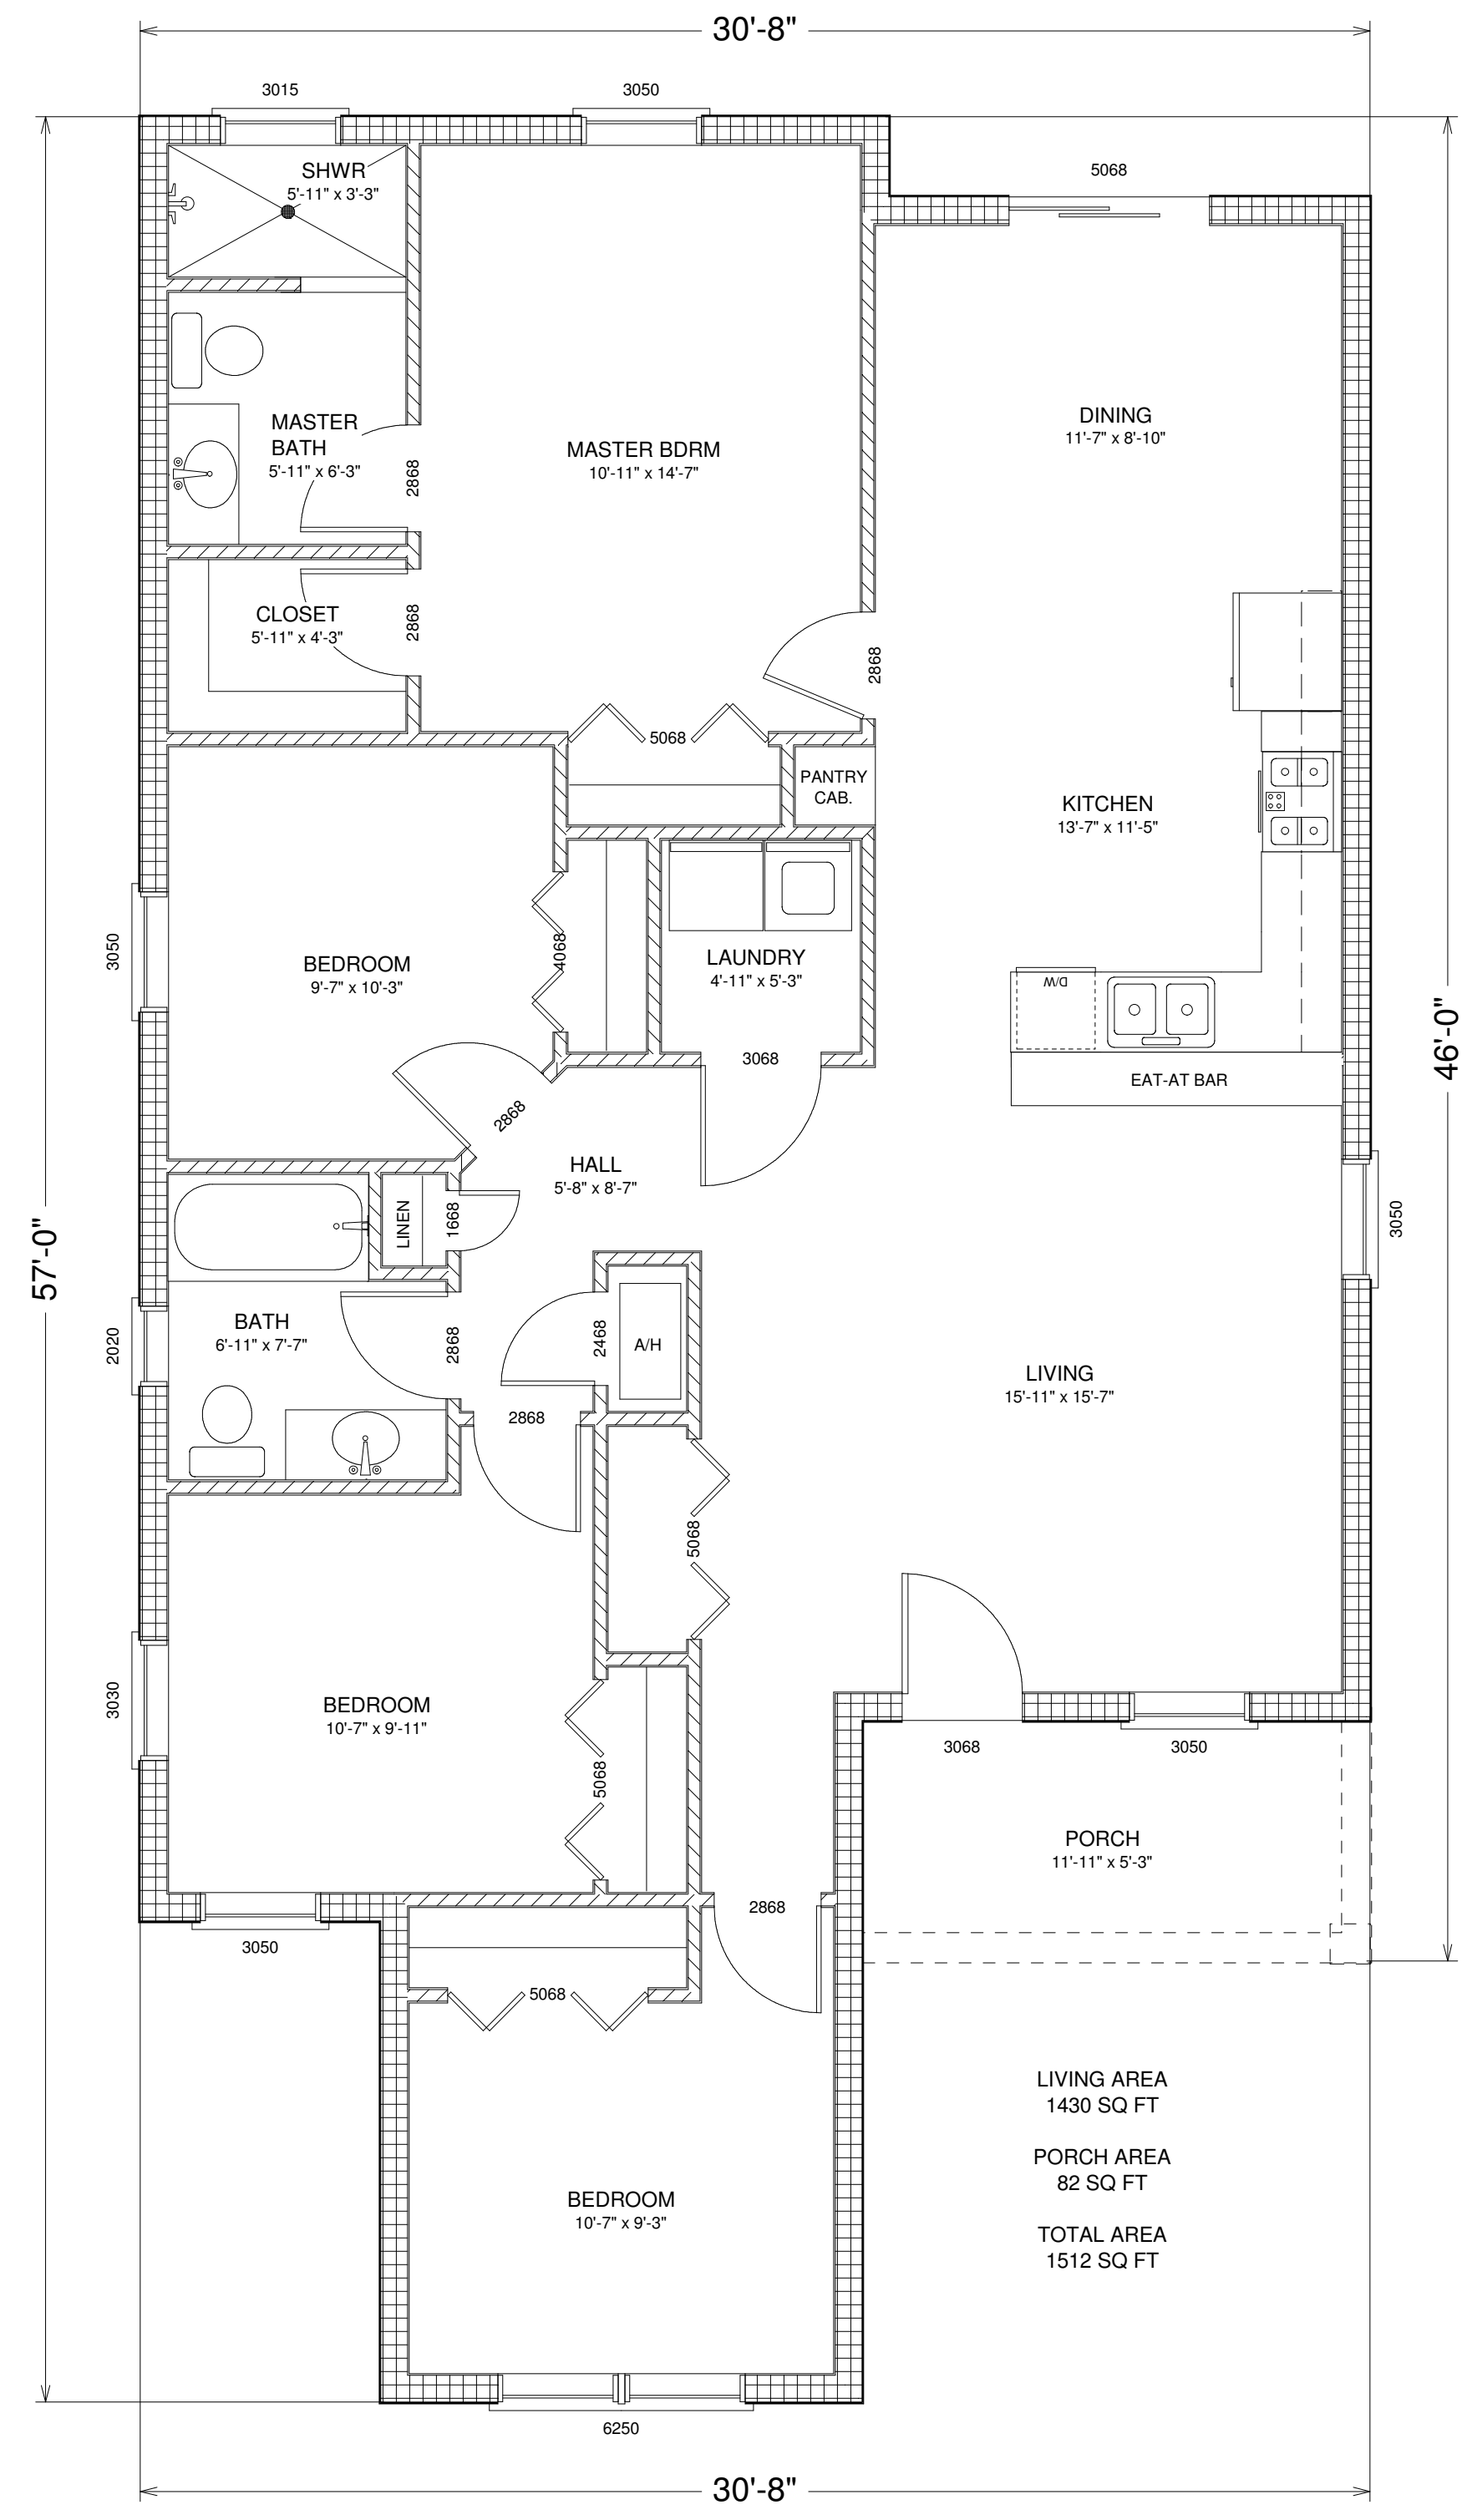

FLOOR PLAN 2
SCALE: 1/4" = 1'-0"

3 & 4 BEDROOM SINGLE FAMILY HOMES
LESS THAN 2000 SQUARE FEET
NO GARAGE

Dreamcatcher
Building Designs
(941) 462-0110
www.dreamcatcherbuildingdesigns.com


THESE DESIGNS AND ELEVATIONS ARE PRESENTED IN THEIR MOST BASIC FORMAT FOR EASE OF UNDERSTANDING THE INTENDED CONCEPT OF EACH DESIGN. NEARLY ANY ASPECT OF THESE DESIGNS CAN BE ALTERED TO BEST MEET YOUR NEEDS AND ARCHITECTURAL PREFERENCES.

NOTE: THESE DESIGNS ARE COPYRIGHT 2015 BY DREAMCATCHER BUILDING DESIGNS AND CANNOT BE USED WITHOUT THE EXPRESS WRITTEN CONSENT OF DREAMCATCHER BUILDING DESIGNS.

THESE DESIGNS AND ELEVATIONS ARE PRESENTED IN THEIR MOST BASIC FORMAT FOR EASE OF UNDERSTANDING THE INTENDED CONCEPT OF EACH DESIGN. NEARLY ANY ASPECT OF THESE DESIGNS CAN BE ALTERED TO BEST MEET YOUR NEEDS AND ARCHITECTURAL PREFERENCES.

NOTE: THESE DESIGNS ARE COPYRIGHT 2015 BY DREAMCATCHER BUILDING DESIGNS AND CANNOT BE USED WITHOUT THE EXPRESS WRITTEN CONSENT OF DREAMCATCHER BUILDING DESIGNS.


3 & 4 BEDROOM SINGLE FAMILY HOMES
LESS THAN 2000 SQUARE FEET
NO GARAGE

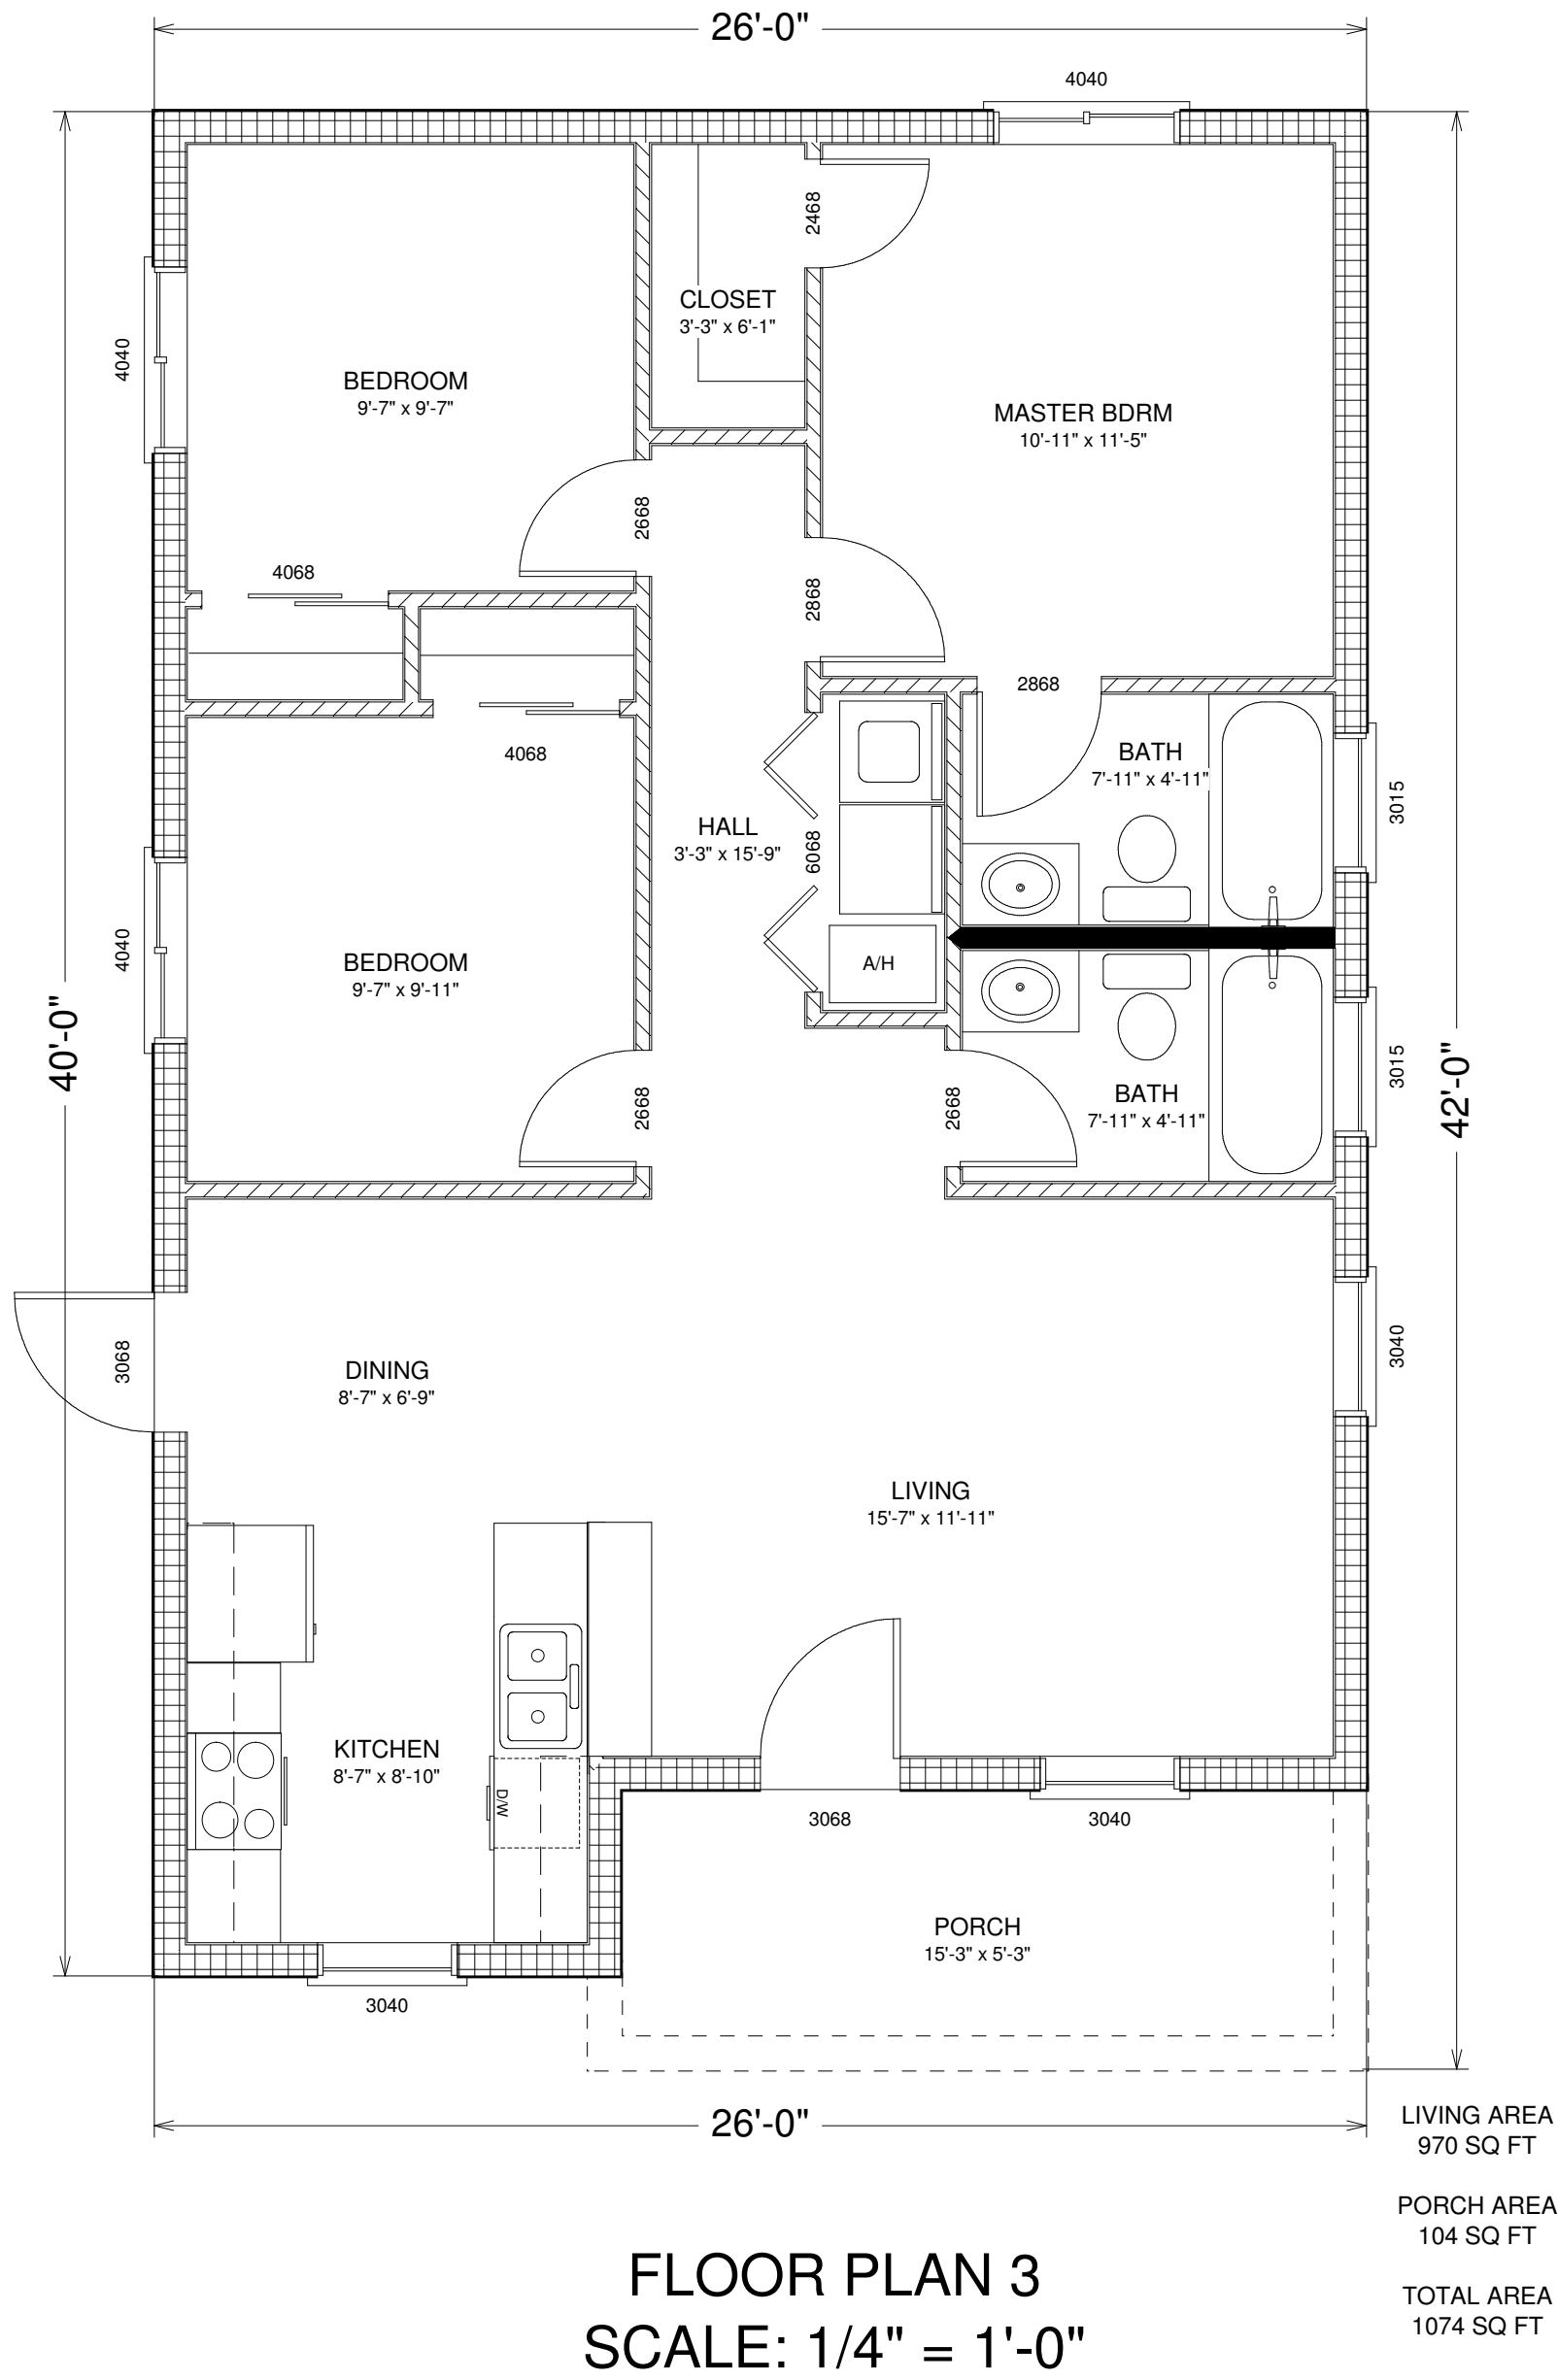


ELEVATION PLAN 3 (GABLE ROOF)
SCALE: 1/4" = 1'-0"




ELEVATION PLAN 3 (HIP ROOF)
SCALE: 1/4" = 1'-0"

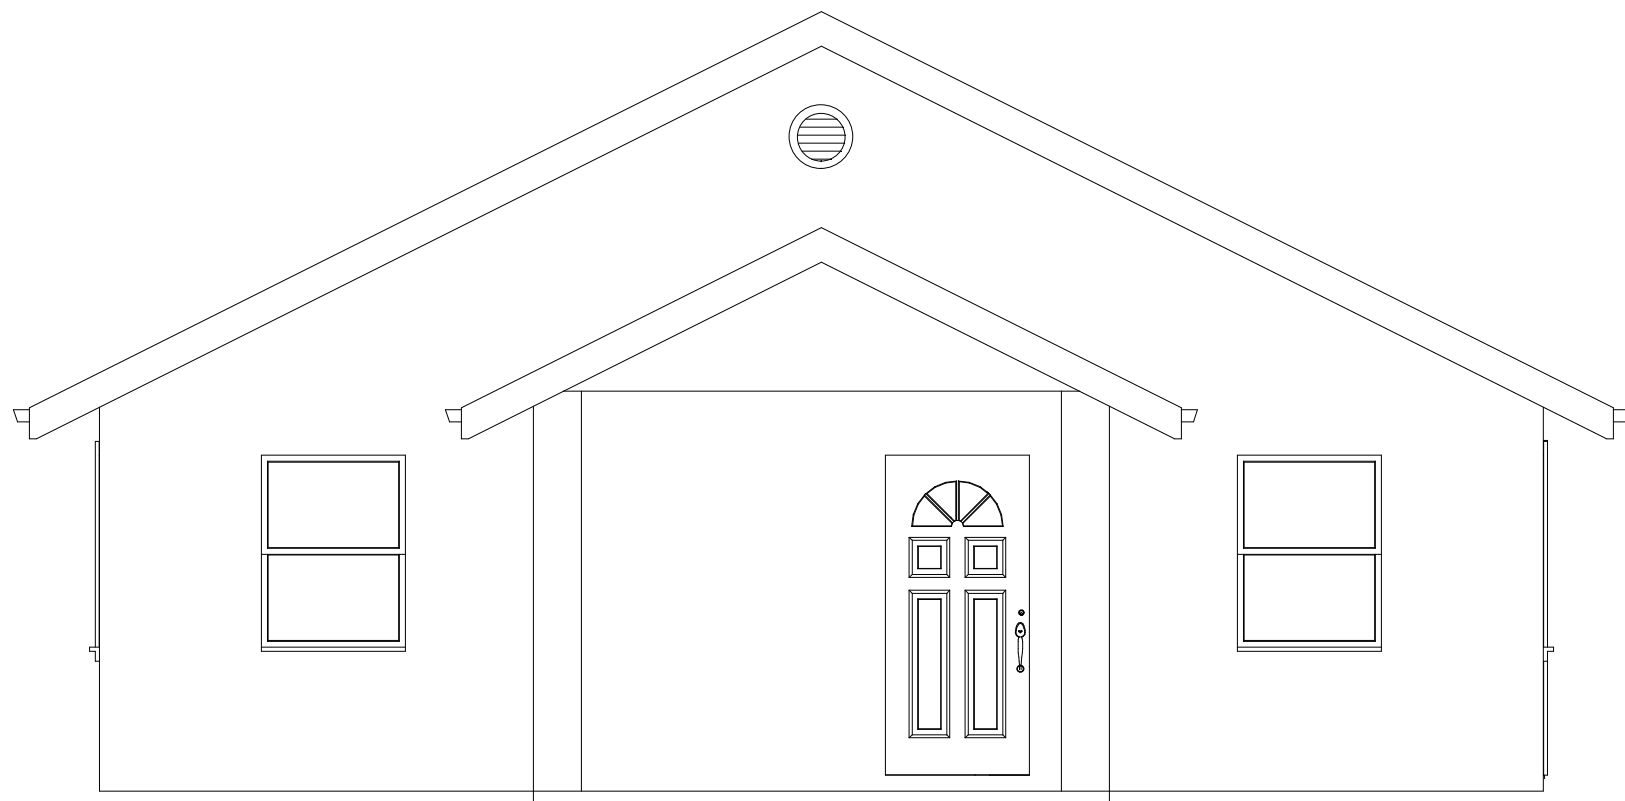


ELEVATION PLAN 4 (GABLE ROOF)
SCALE: 1/4" = 1'-0"

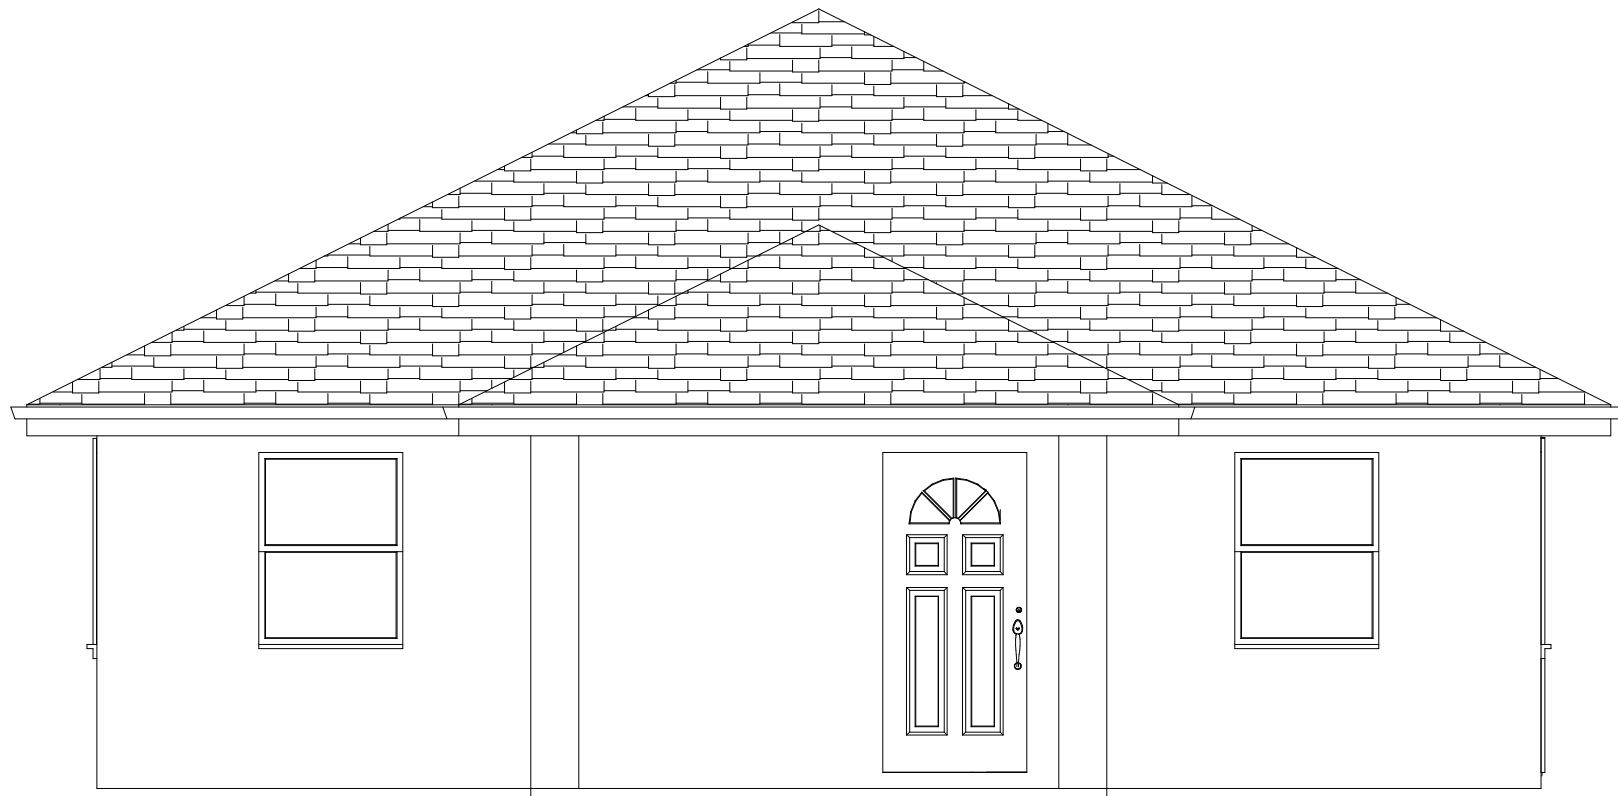

ELEVATION PLAN 4 (HIP ROOF)
SCALE: 1/4" = 1'-0"

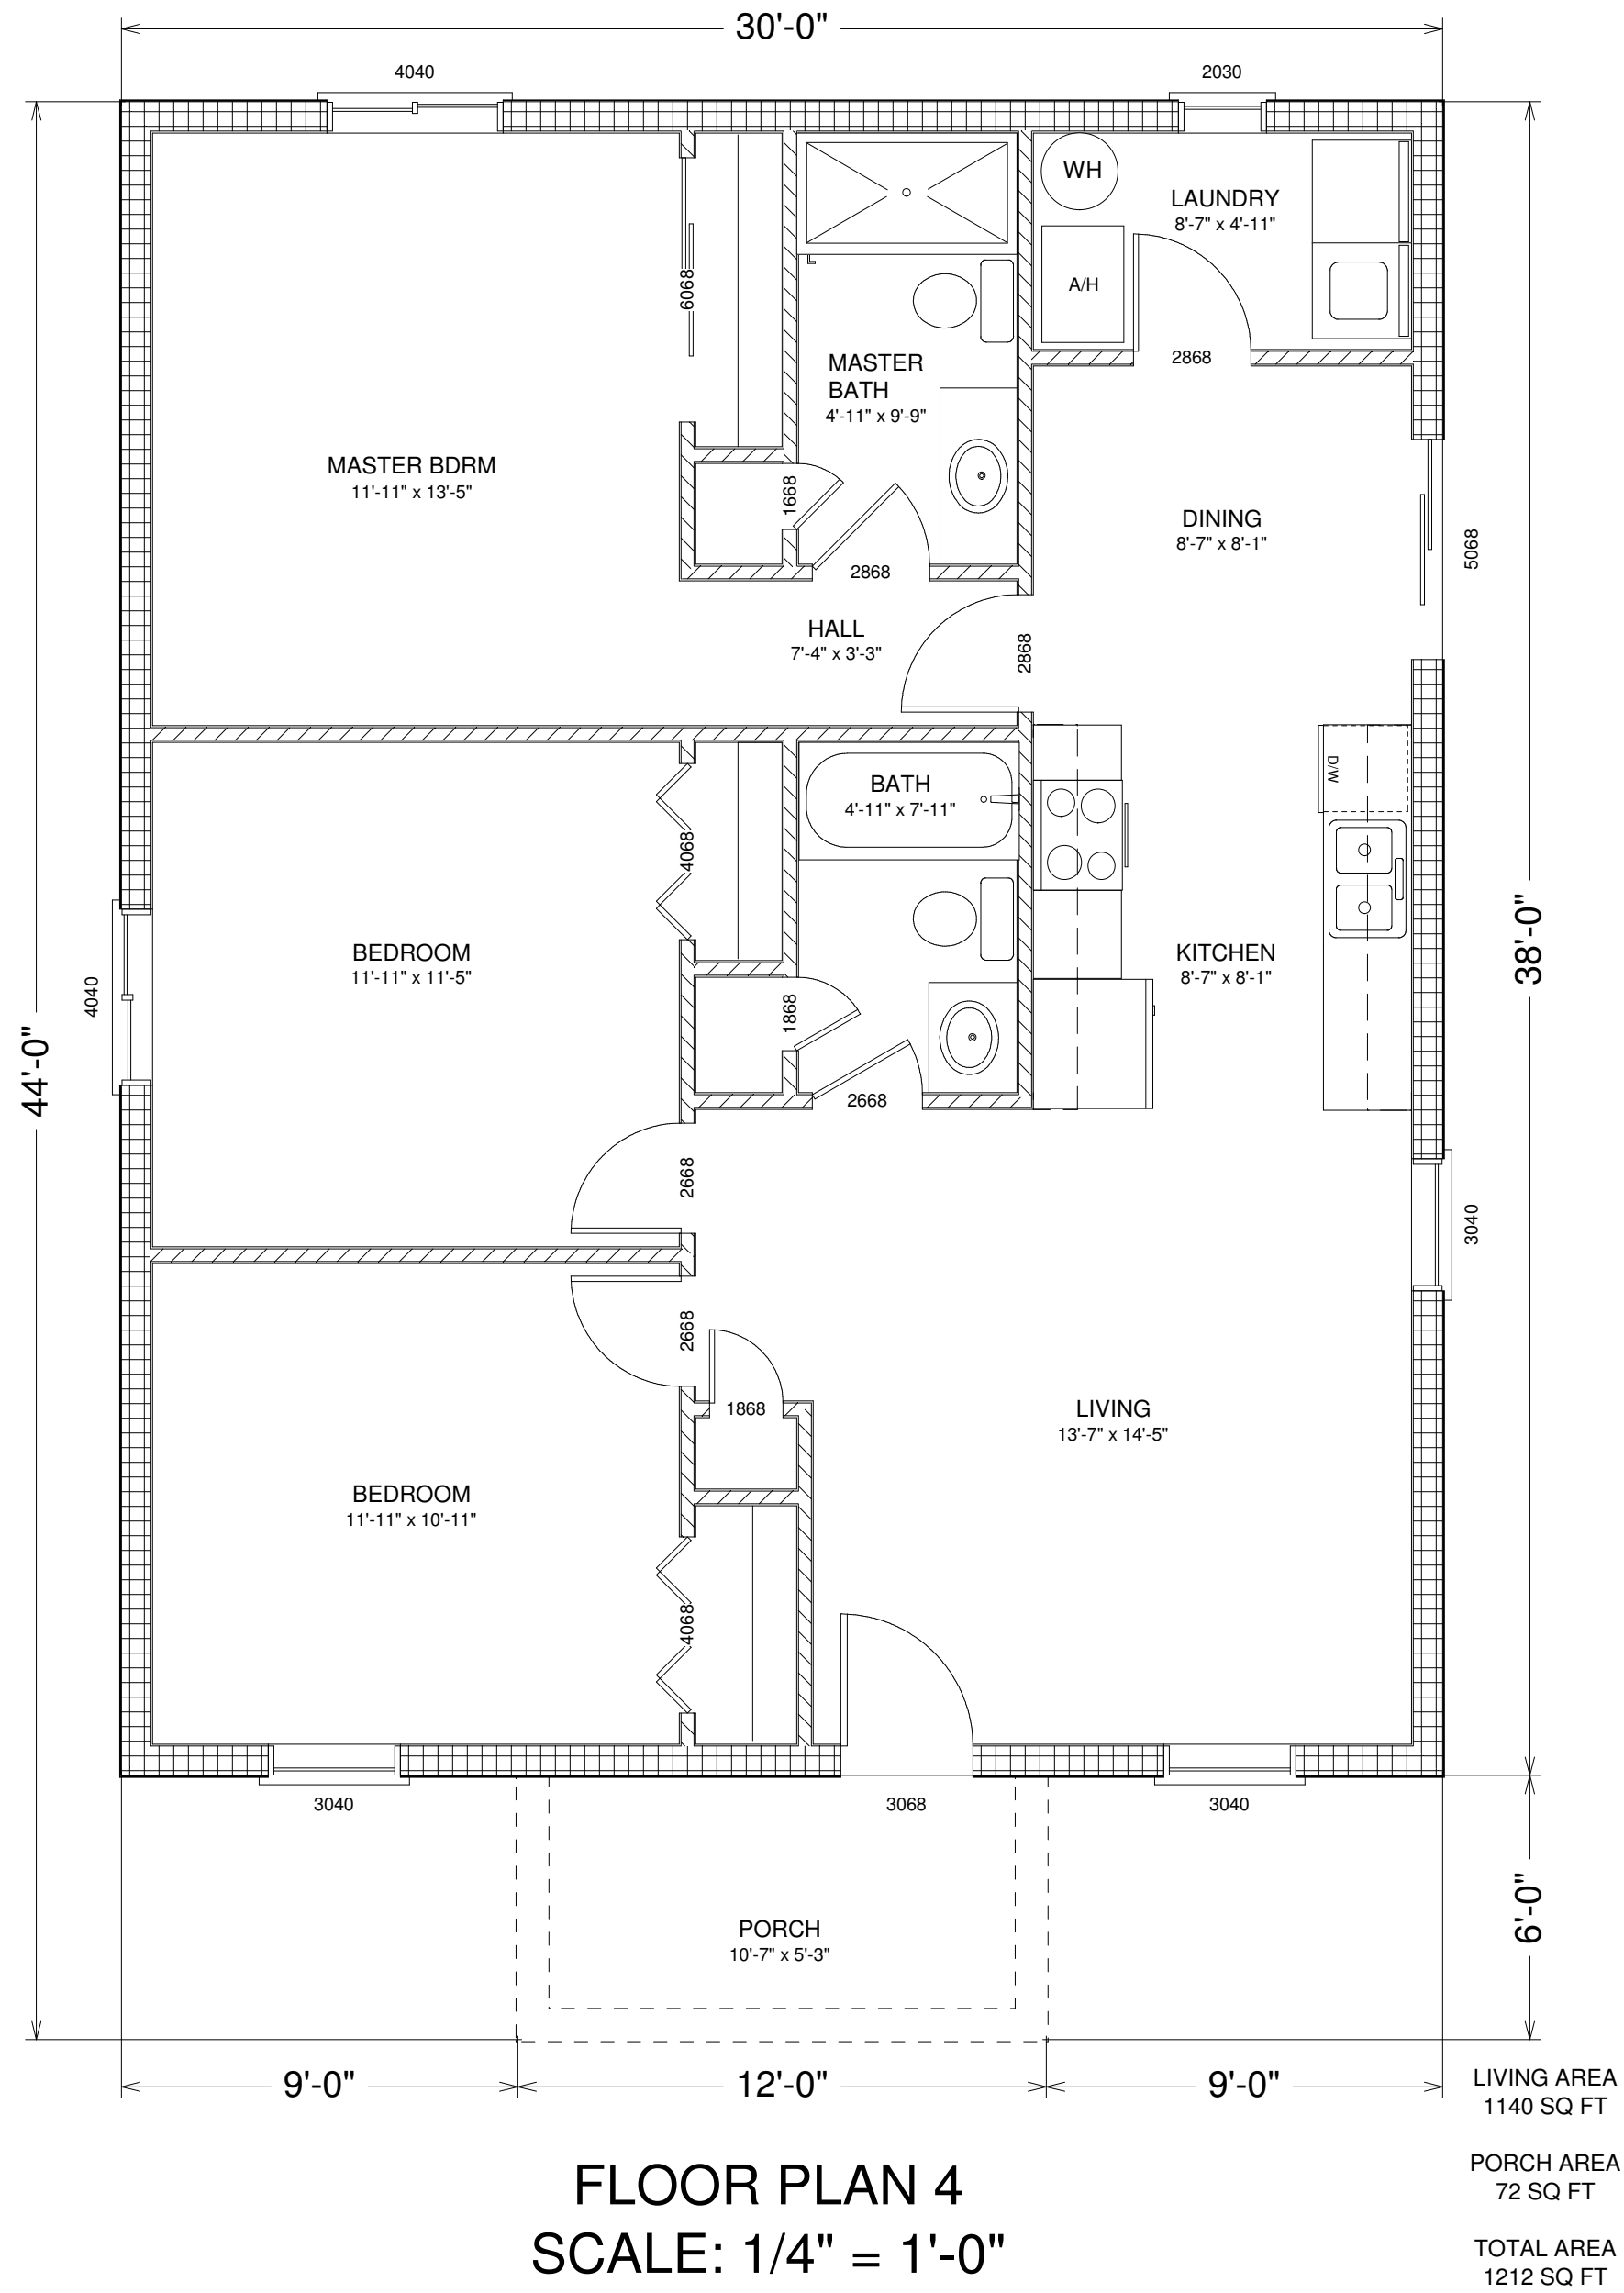


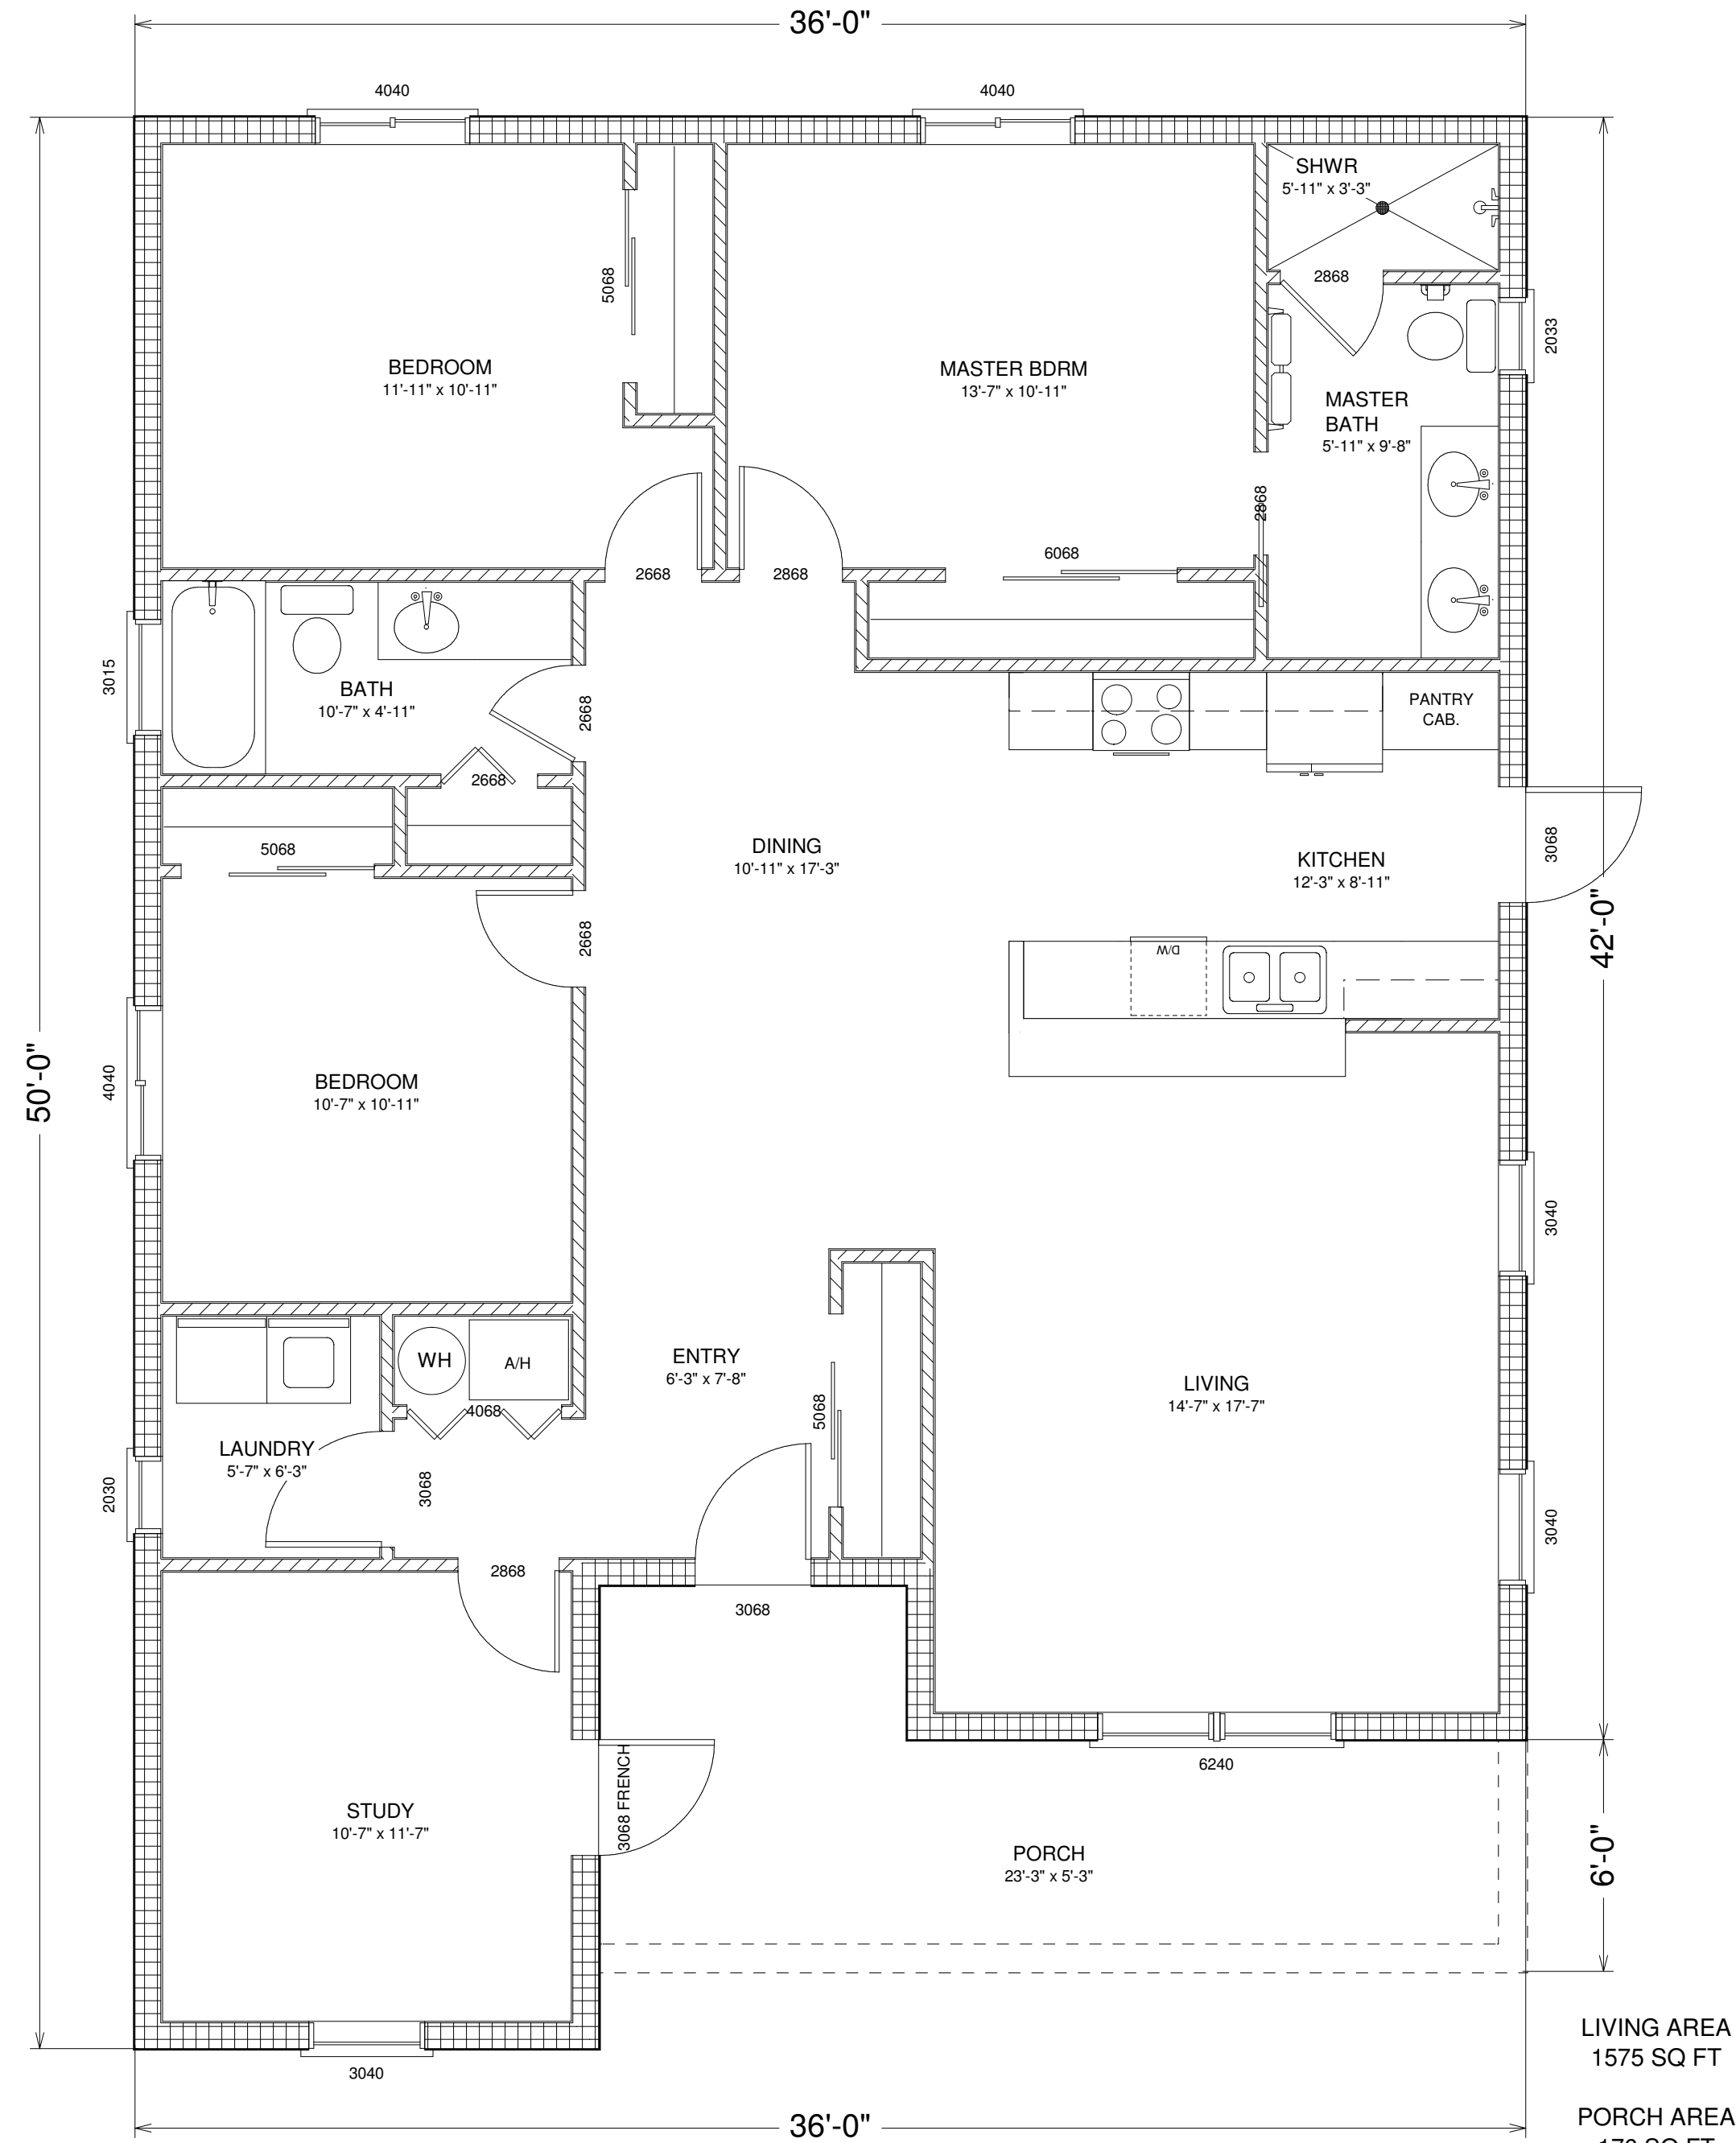


FLOOR PLAN 5
SCALE: 1/4" = 1'-0"




ELEVATION PLAN 5
SCALE: 1/4" = 1'-0"

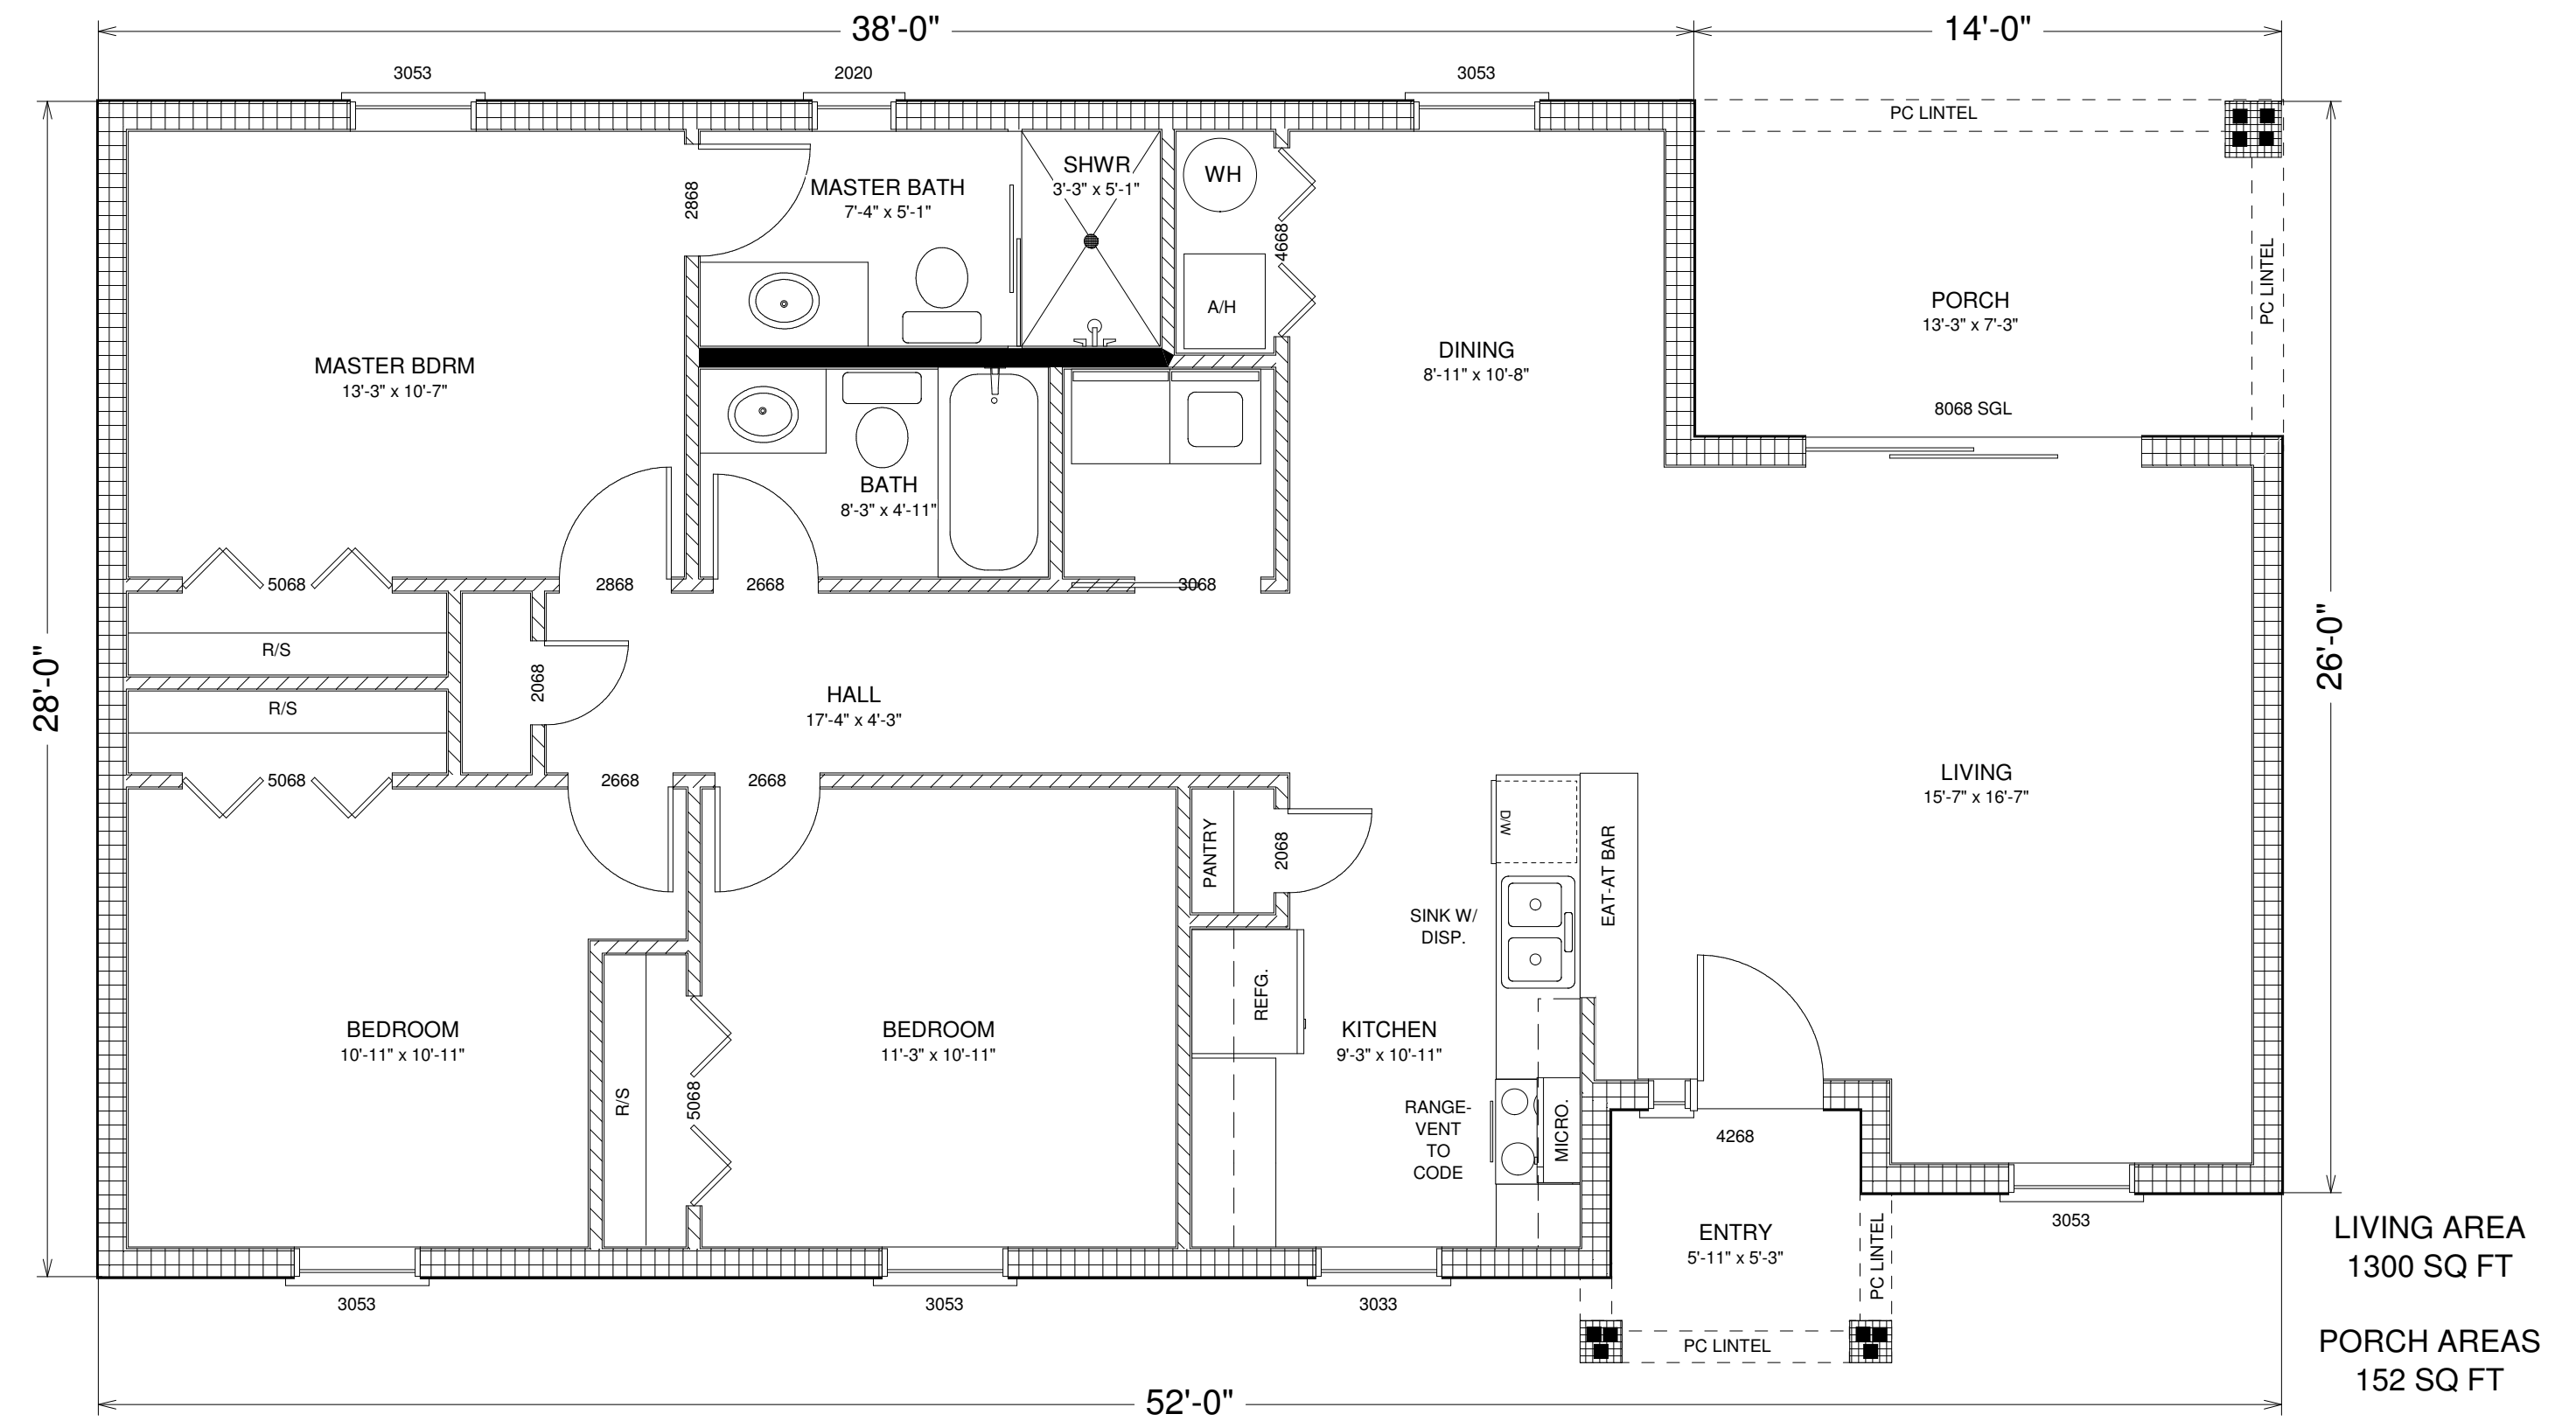

FLOOR PLAN 6
SCALE: 1/4" = 1'-0"

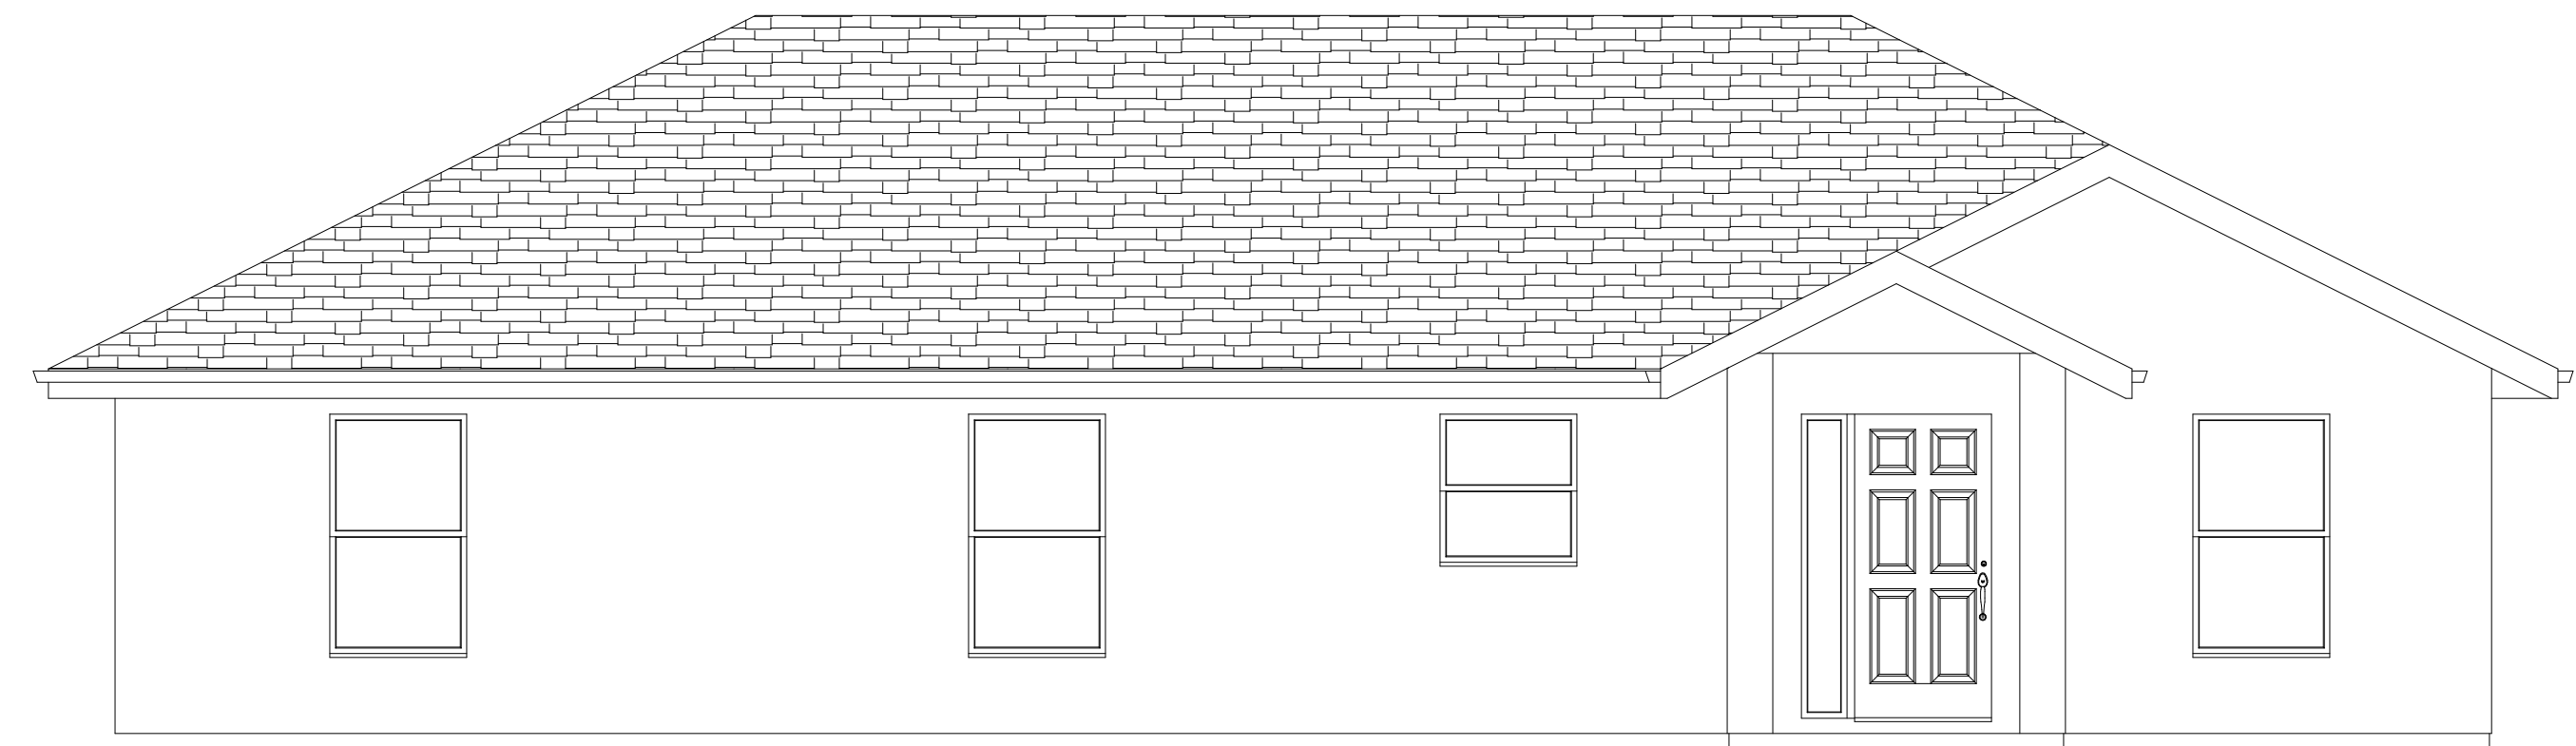

ELEVATION PLAN 6
SCALE: 1/4" = 1'-0"

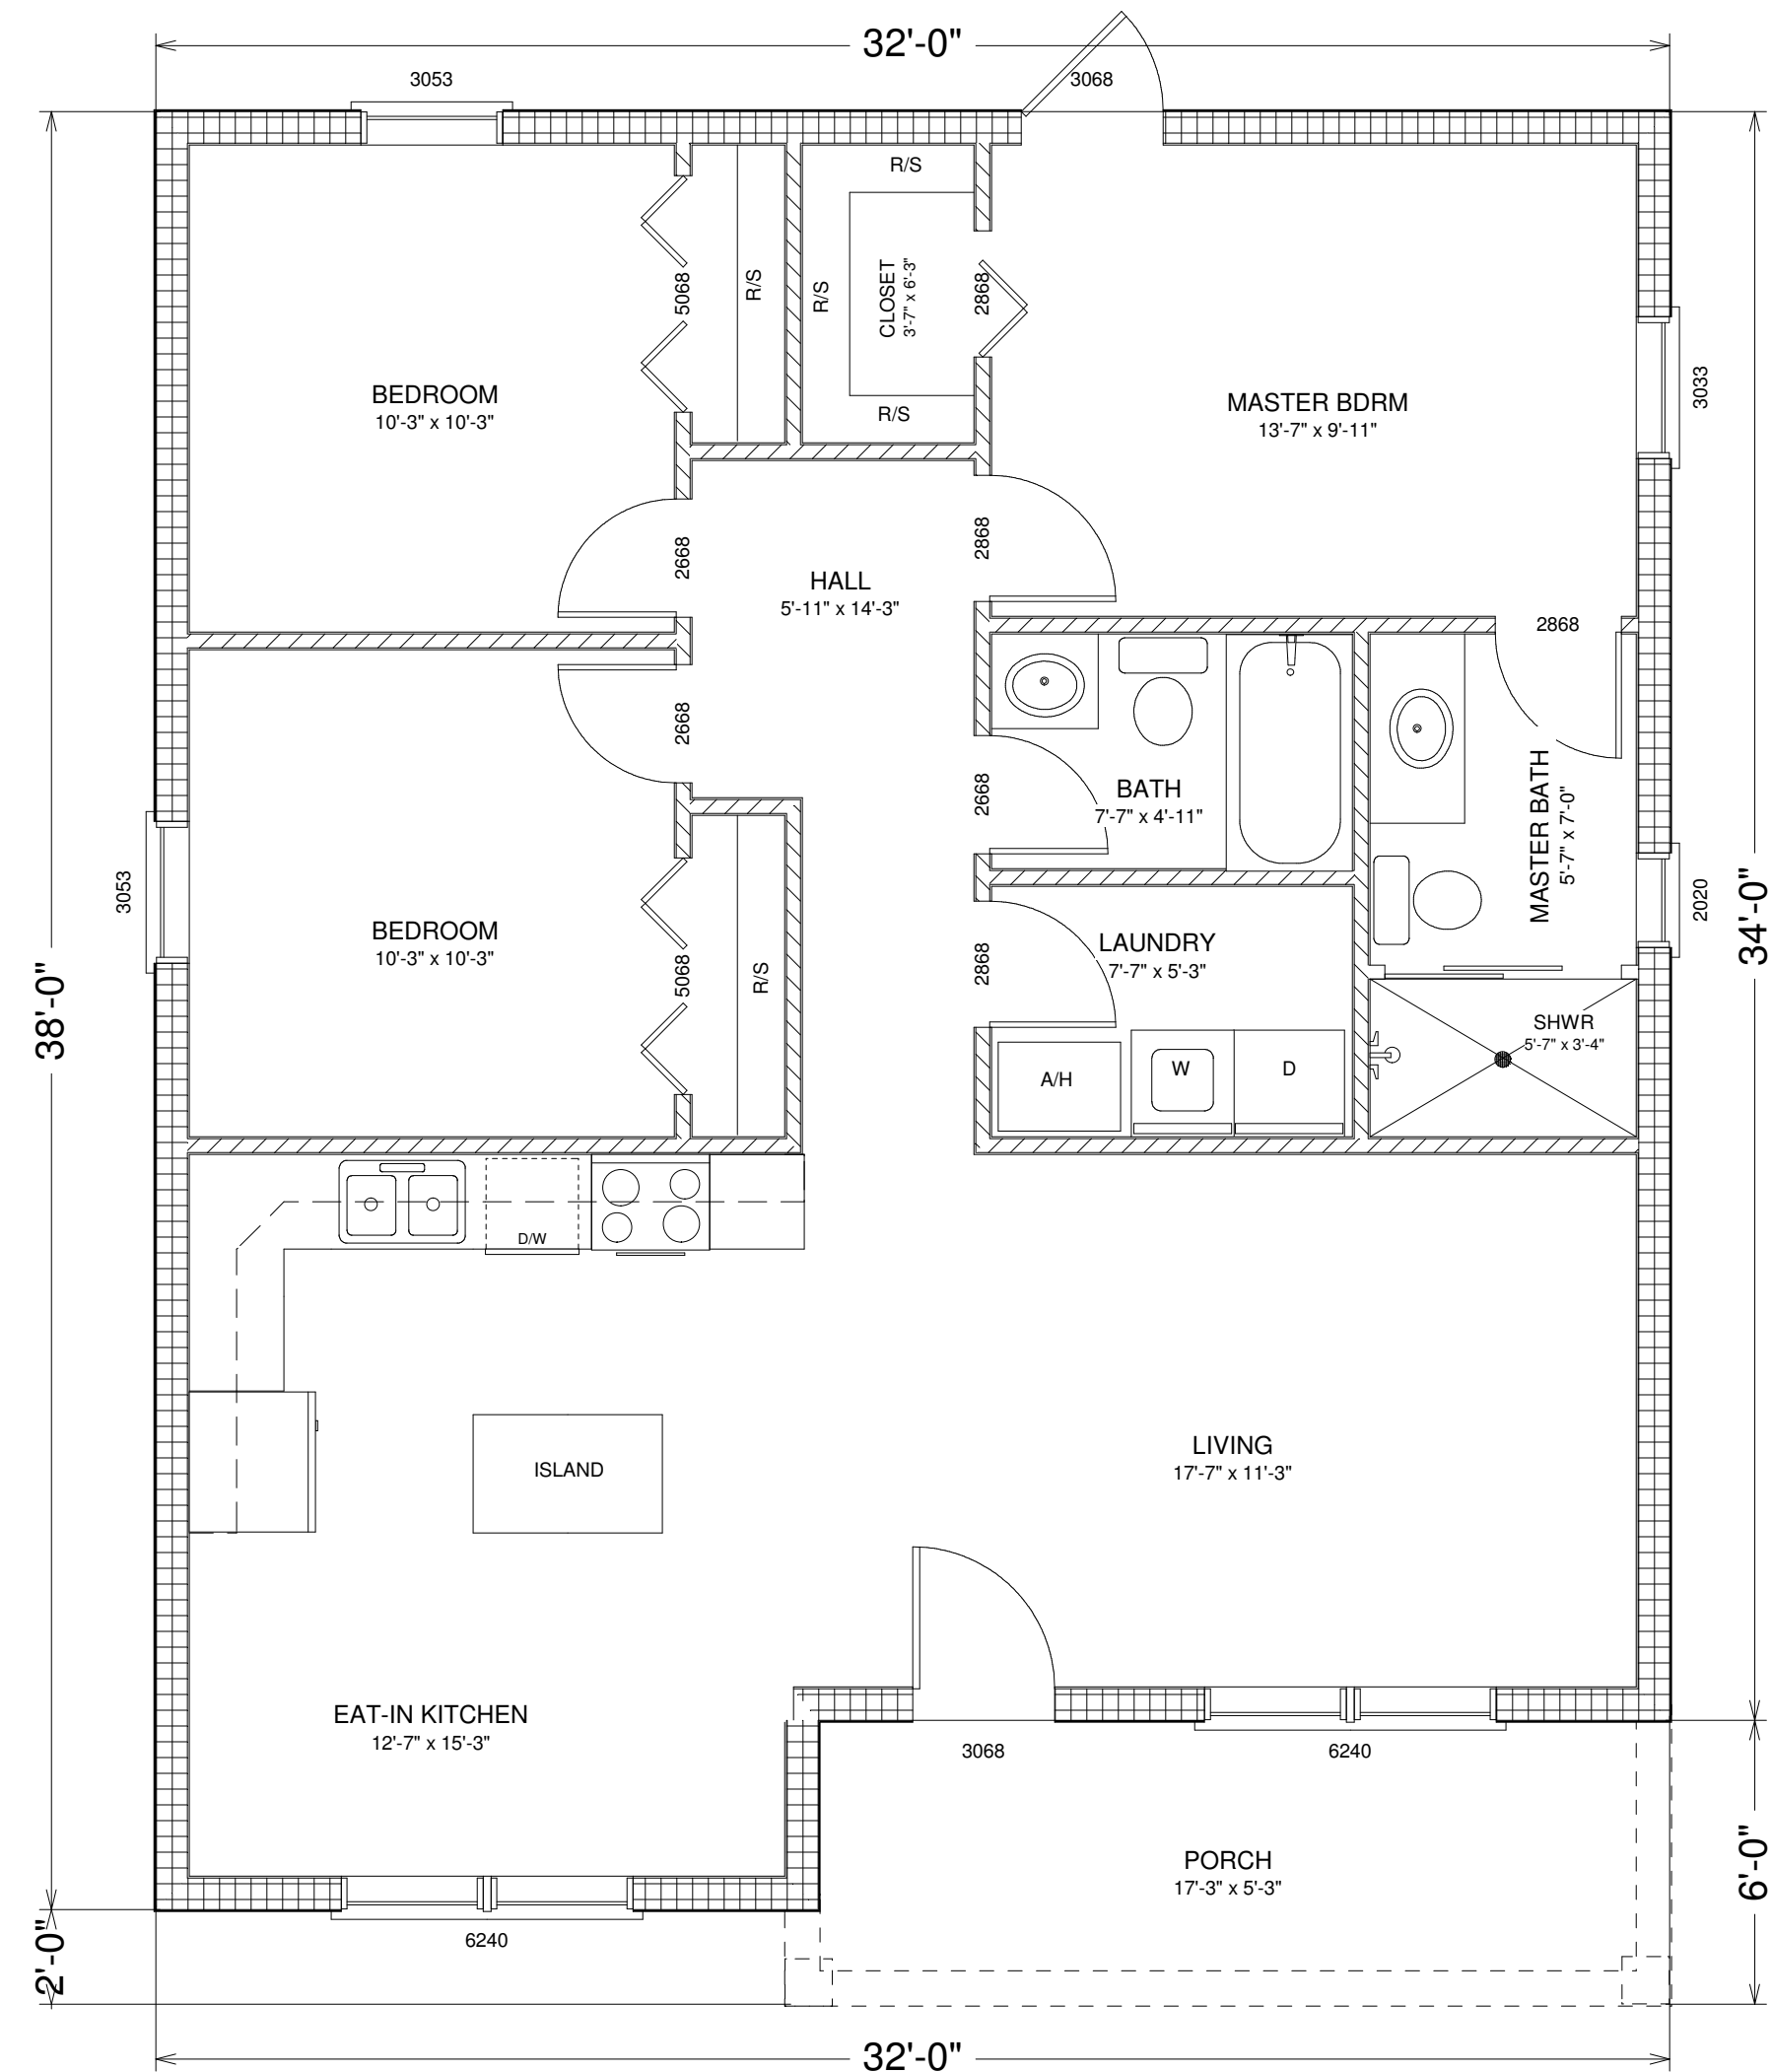


FLOOR PLAN 7
SCALE: 1/4" = 1'-0"


LIVING AREA
1136 SQ FT
PORCH AREA
118 SQ FT
TOTAL AREA
1254 SQ FT



ELEVATION PLAN 7 (GABLE ROOF)
SCALE: 1/4" = 1'-0"

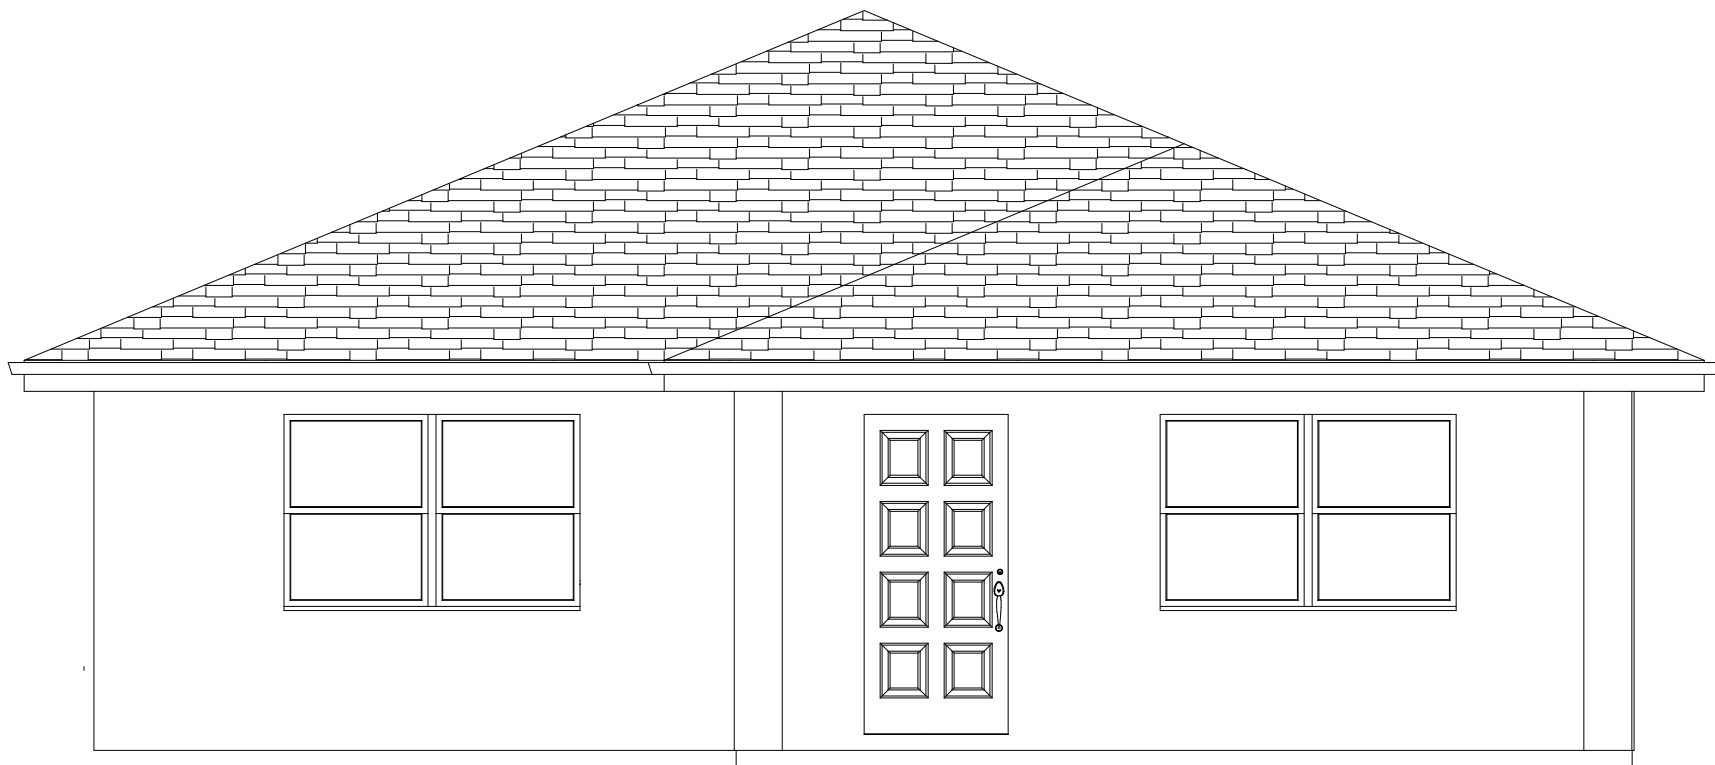


ELEVATION PLAN 7 (HIP ROOF)
SCALE: 1/4" = 1'-0"

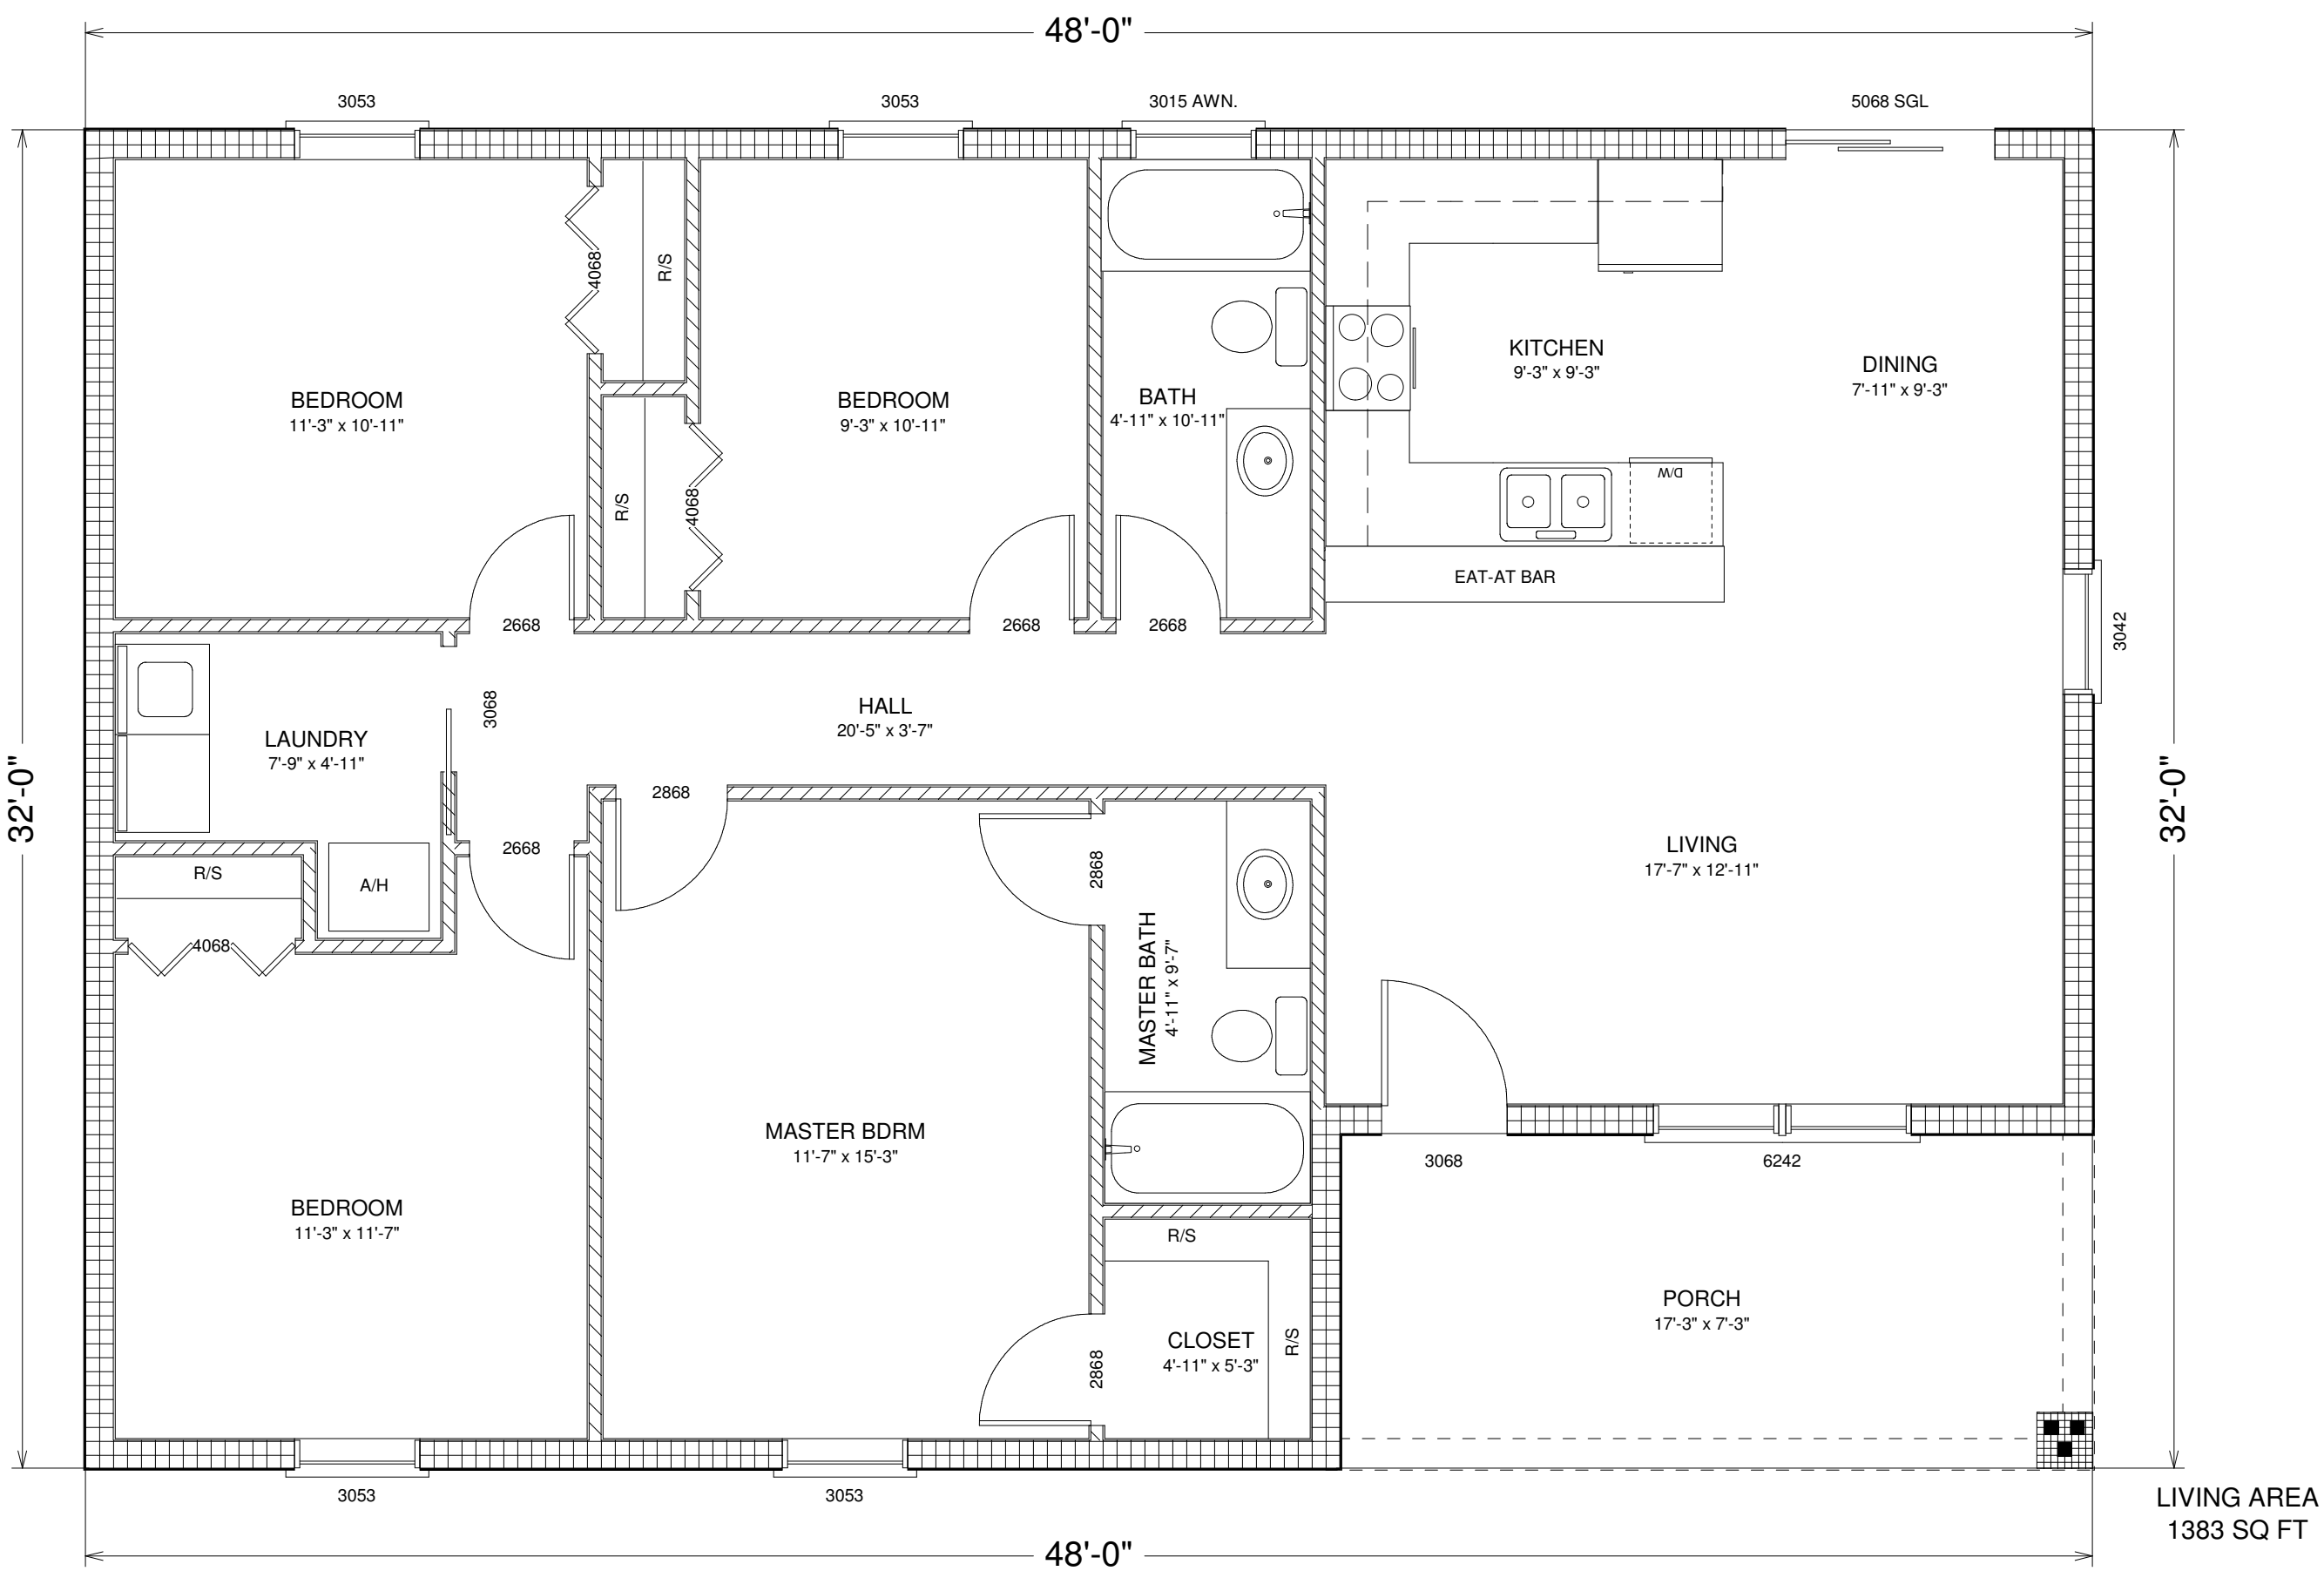


FLOOR PLAN 8
SCALE: 1/4" = 1'-0"

LIVING AREA
1383 SQ FT
PORCH AREA
153 SQ FT
TOTAL AREA
1536 SQ FT

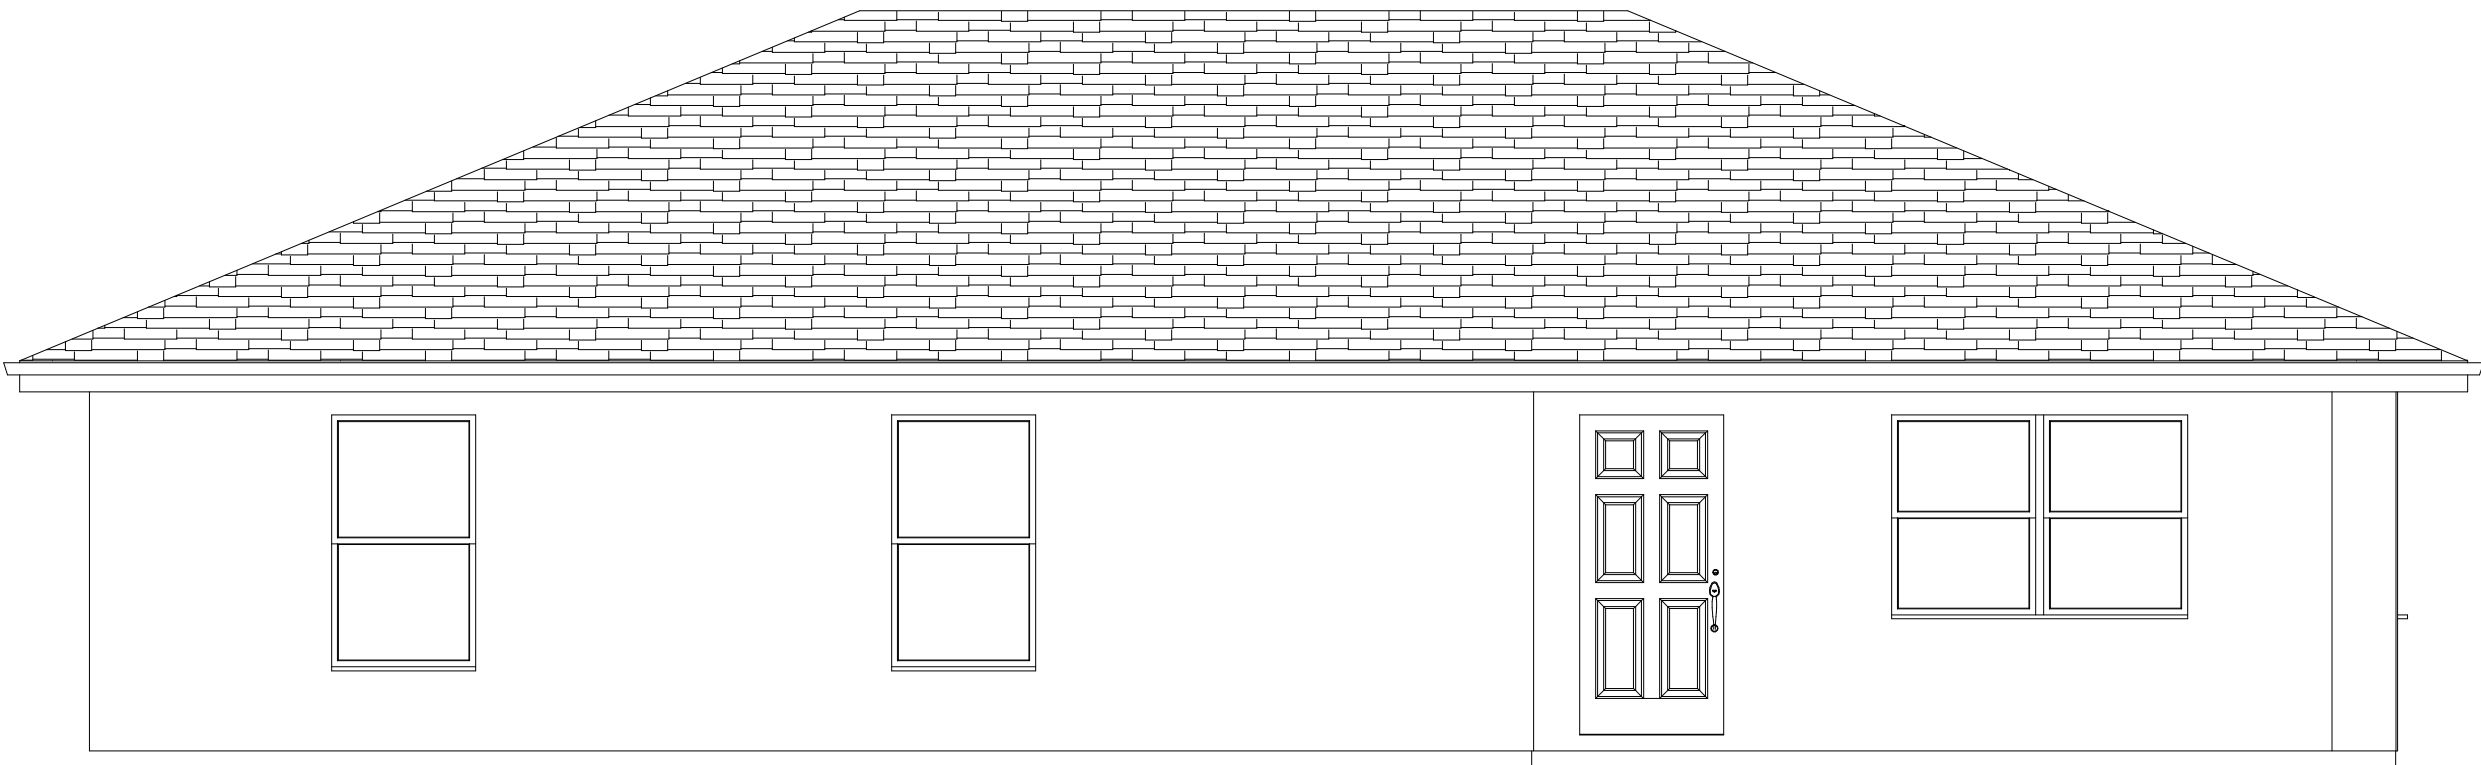

ELEVATION PLAN 8 (HIP ROOF)
SCALE: 1/4" = 1'-0"

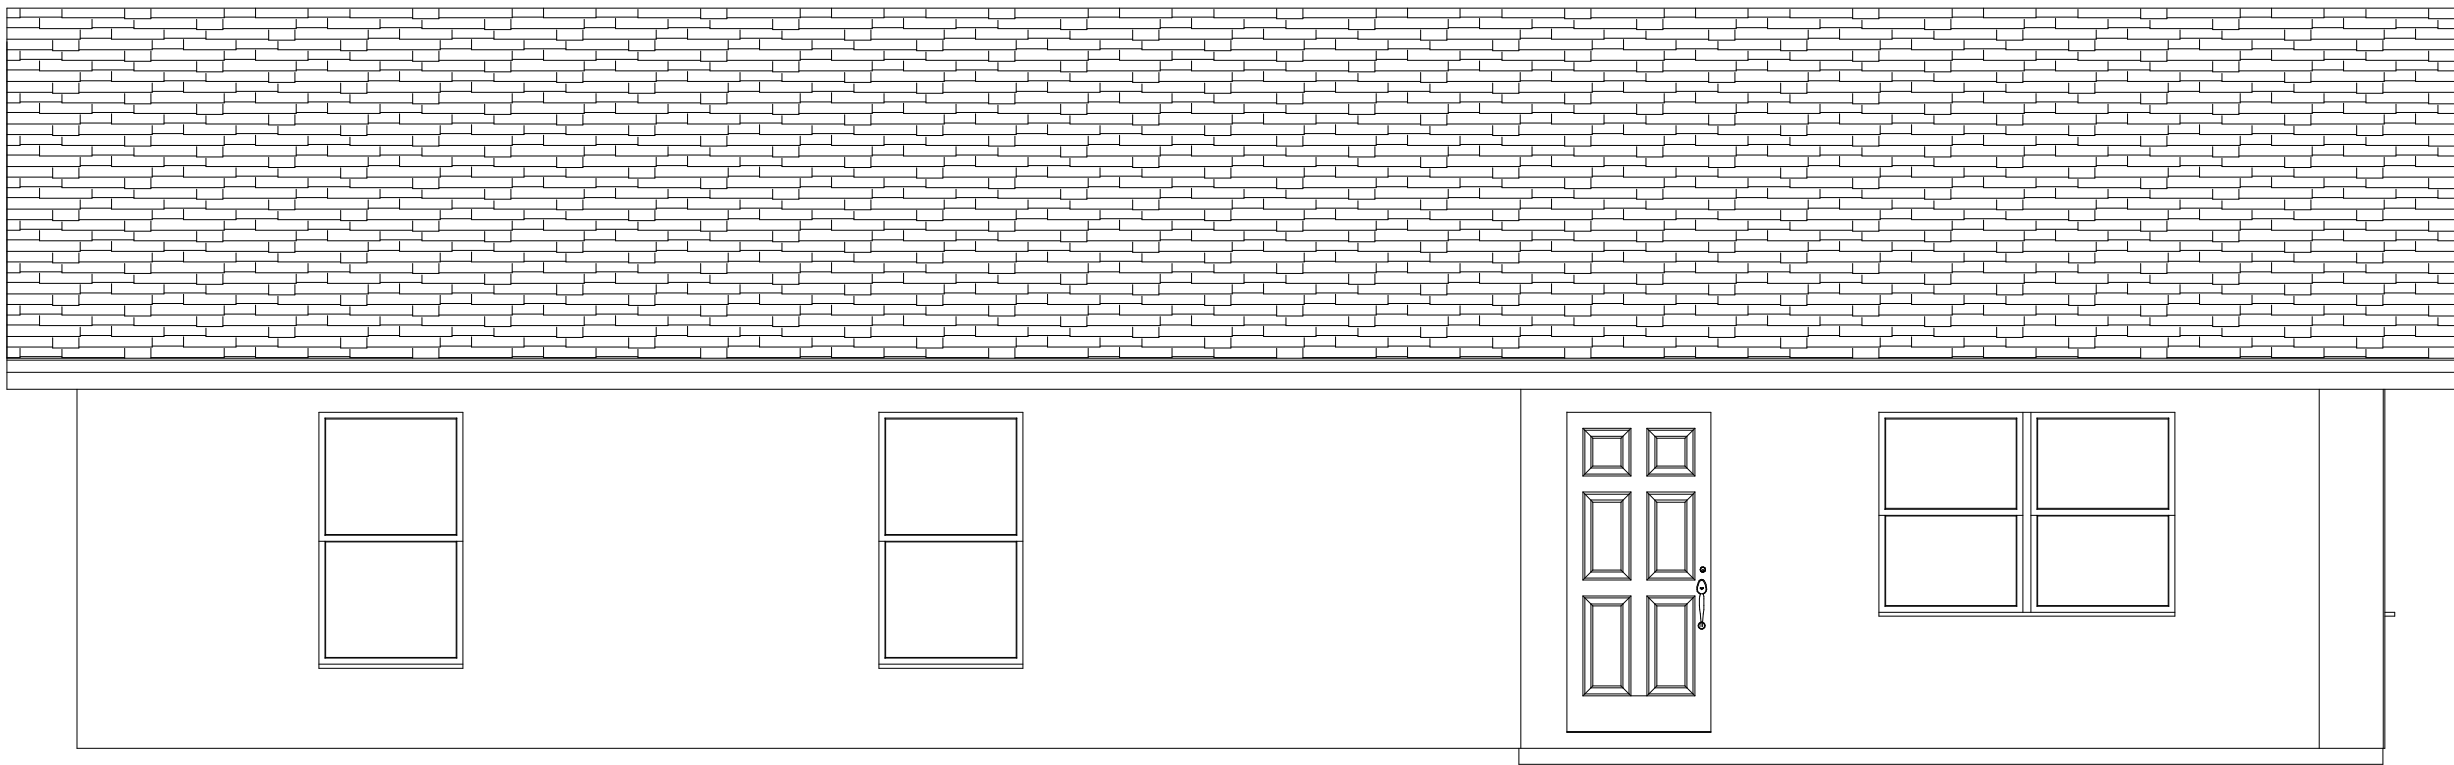

ELEVATION PLAN 8 (GABLE ROOF)
SCALE: 1/4" = 1'-0"


THESE DESIGNS AND ELEVATIONS ARE PRESENTED IN THEIR MOST BASIC FORMAT FOR EASE OF UNDERSTANDING THE INTENDED CONCEPT OF EACH DESIGN. NEARLY ANY ASPECT OF THESE DESIGNS CAN BE ALTERED TO BEST MEET YOUR NEEDS AND ARCHITECTURAL PREFERENCES.
NOTE: THESE DESIGNS ARE COPYRIGHT 2015 BY DREAMCATCHER BUILDING DESIGNS AND CANNOT BE USED WITHOUT THE EXPRESS WRITTEN CONSENT OF DREAMCATCHER BUILDING DESIGNS.

3 & 4 BEDROOM SINGLE FAMILY HOMES
LESS THAN 2000 SQUARE FEET
NO GARAGE


THESE DESIGNS AND ELEVATIONS ARE PRESENTED IN THEIR MOST BASIC FORMAT FOR EASE OF UNDERSTANDING THE INTENDED CONCEPT OF EACH DESIGN. NEARLY ANY ASPECT OF THESE DESIGNS CAN BE ALTERED TO BEST MEET YOUR NEEDS AND ARCHITECTURAL PREFERENCES.

NOTE: THESE DESIGNS ARE COPYRIGHT 2015 BY DREAMCATCHER BUILDING DESIGNS AND CANNOT BE USED WITHOUT THE EXPRESS WRITTEN CONSENT OF DREAMCATCHER BUILDING DESIGNS.


3 & 4 BEDROOM SINGLE FAMILY HOMES
LESS THAN 2000 SQUARE FEET
NO GARAGE

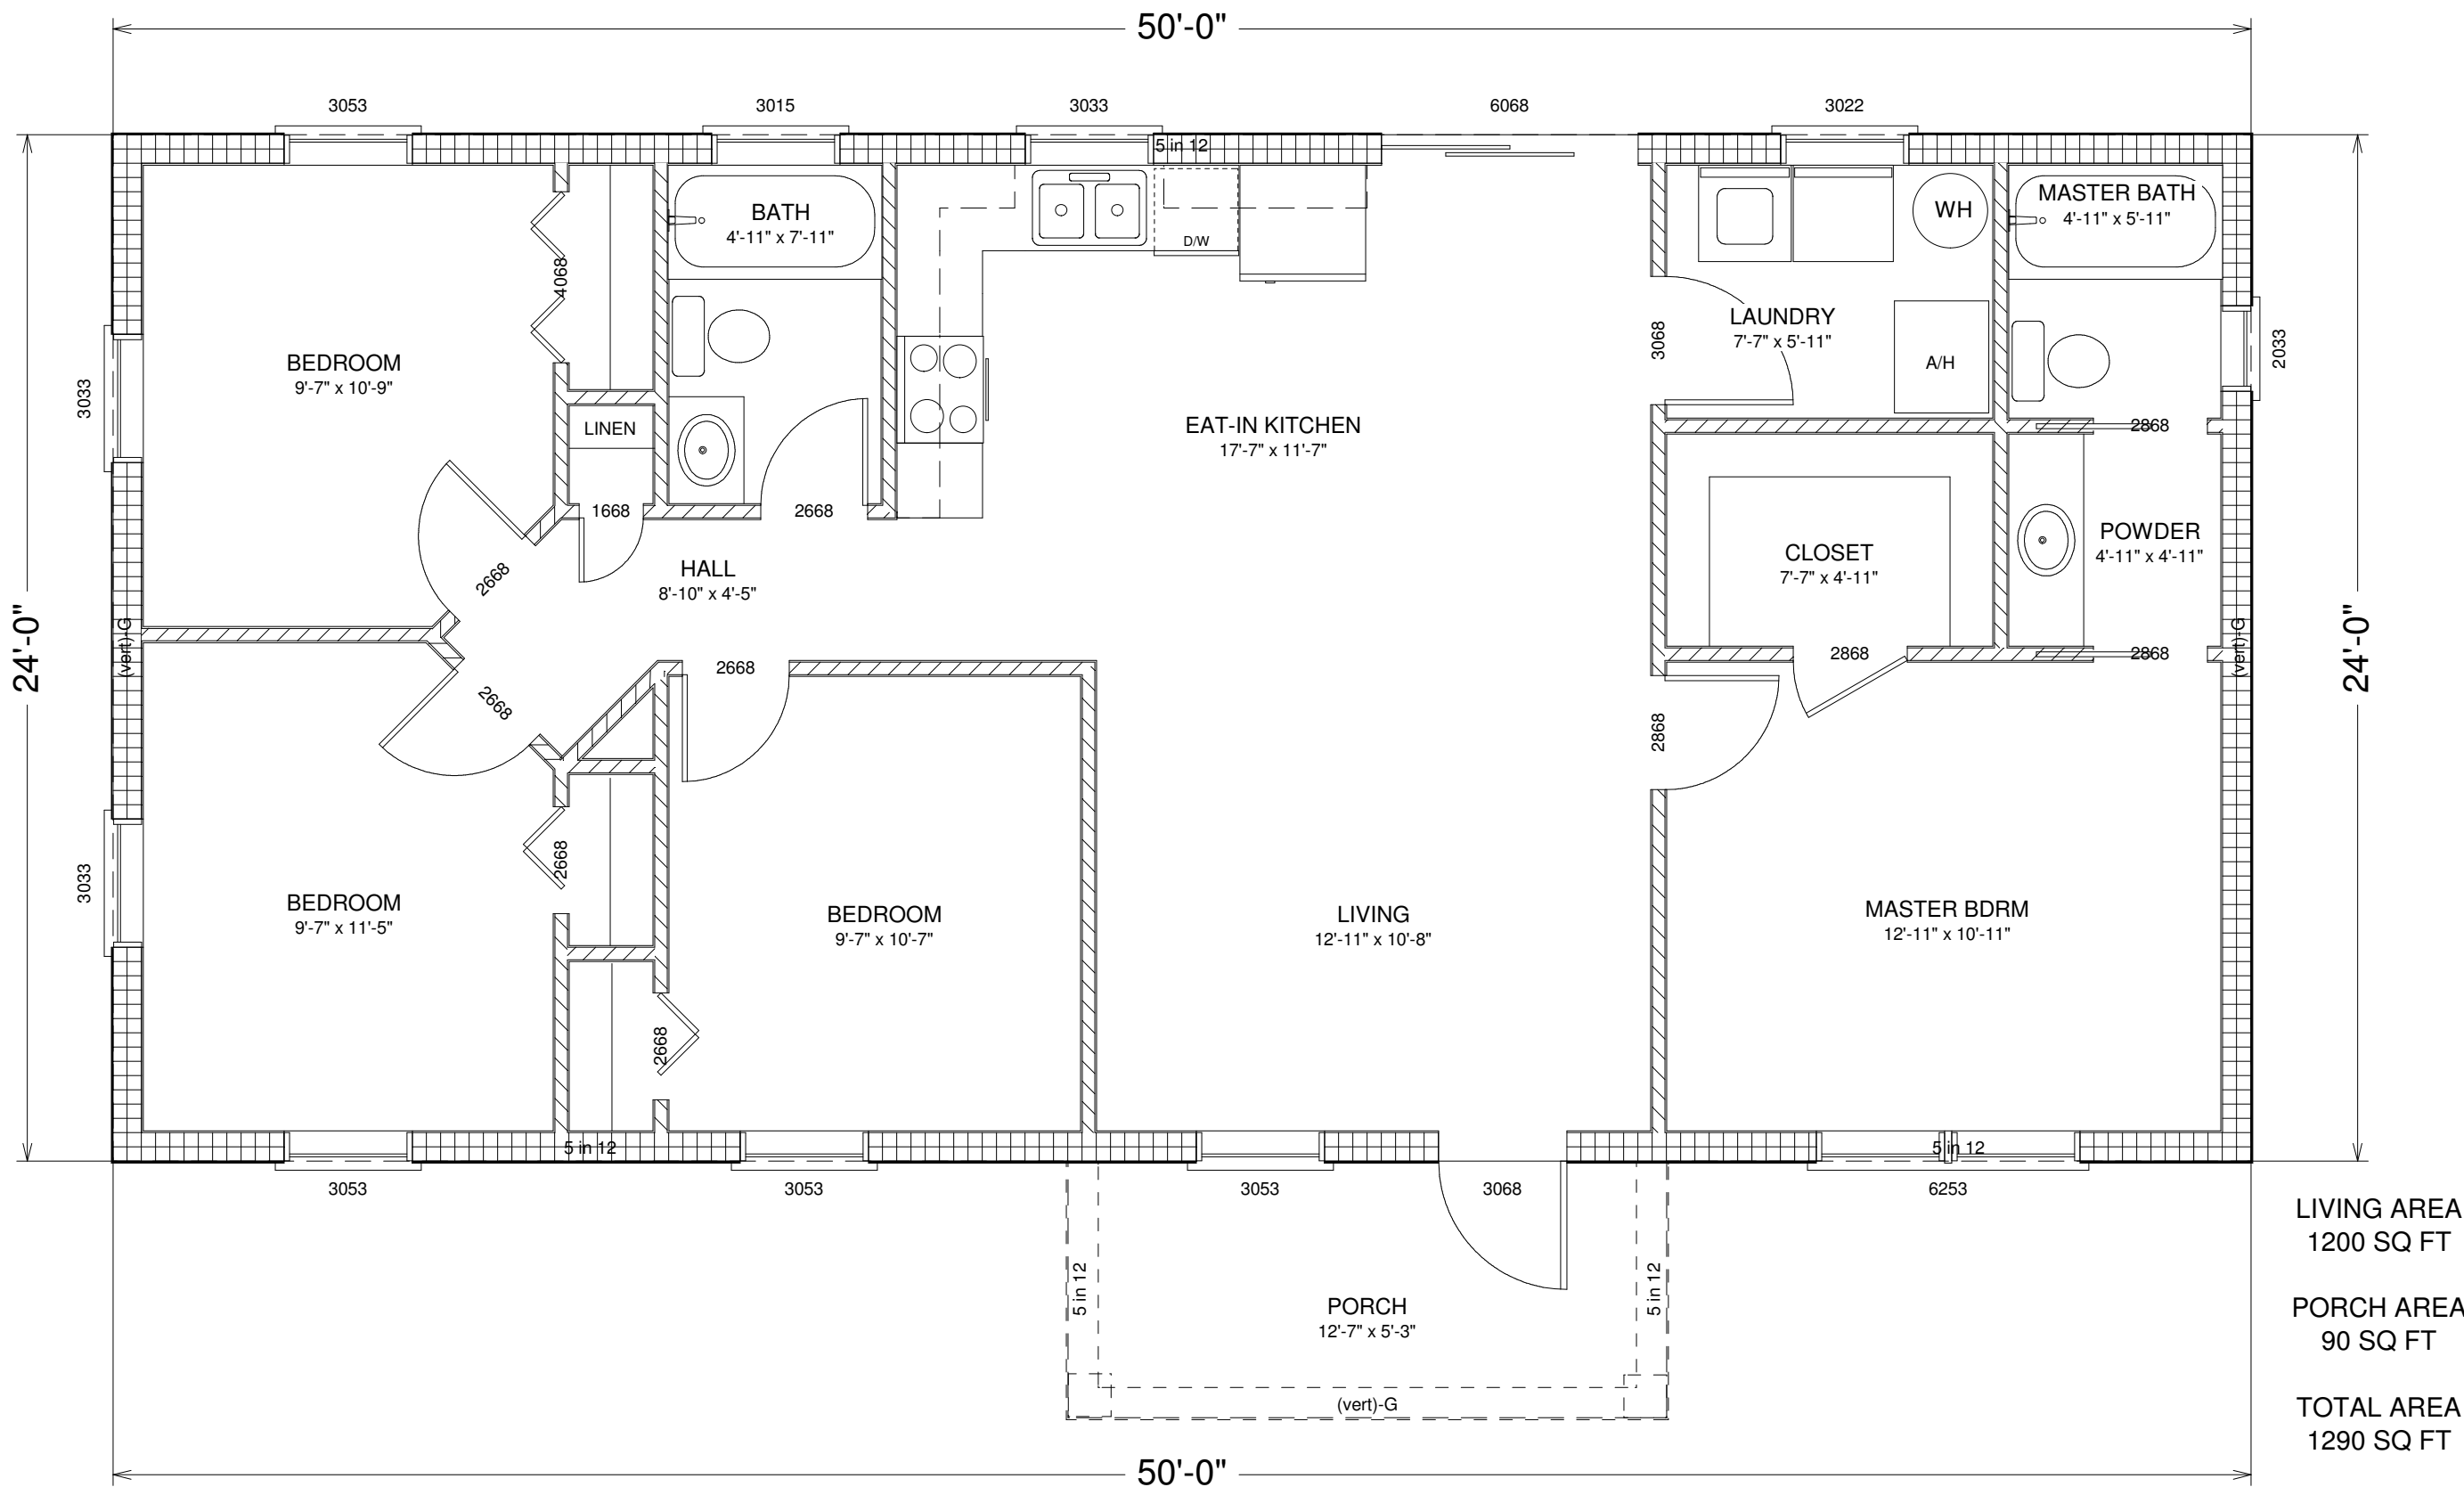


FLOOR PLAN 9
SCALE: 1/4" = 1'-0"

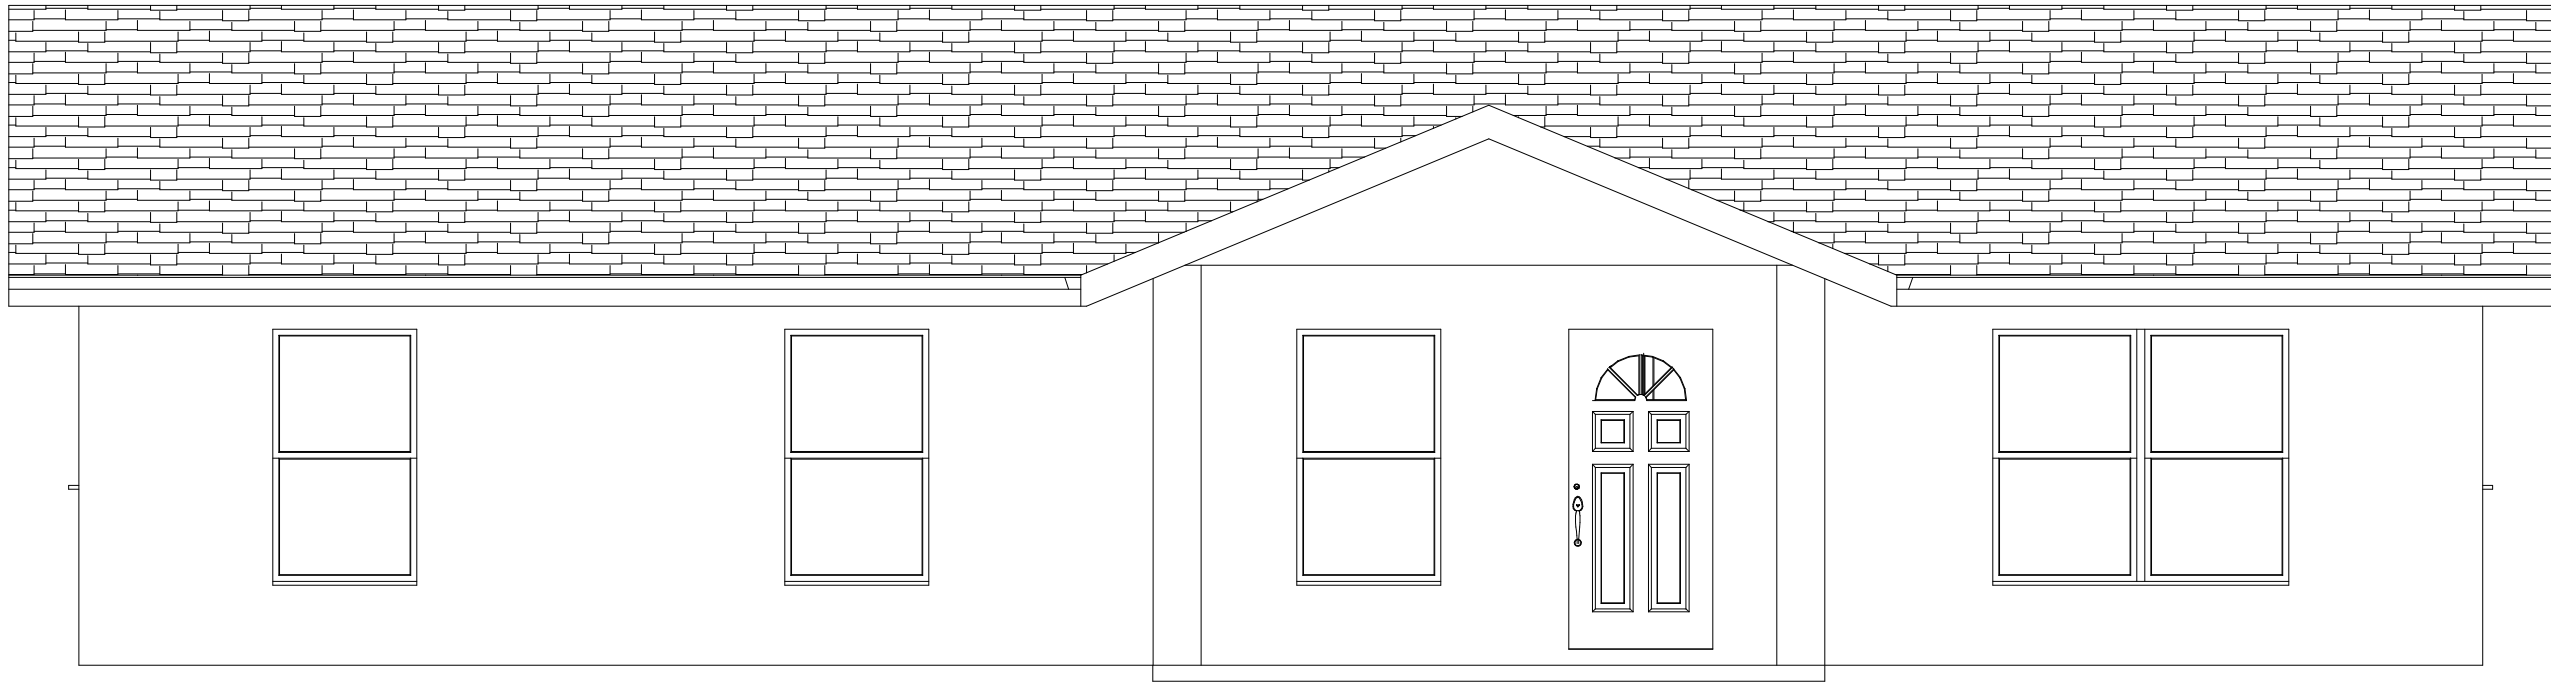


ELEVATION PLAN 9 (GABLE ROOF)
SCALE: 1/4" = 1'-0"

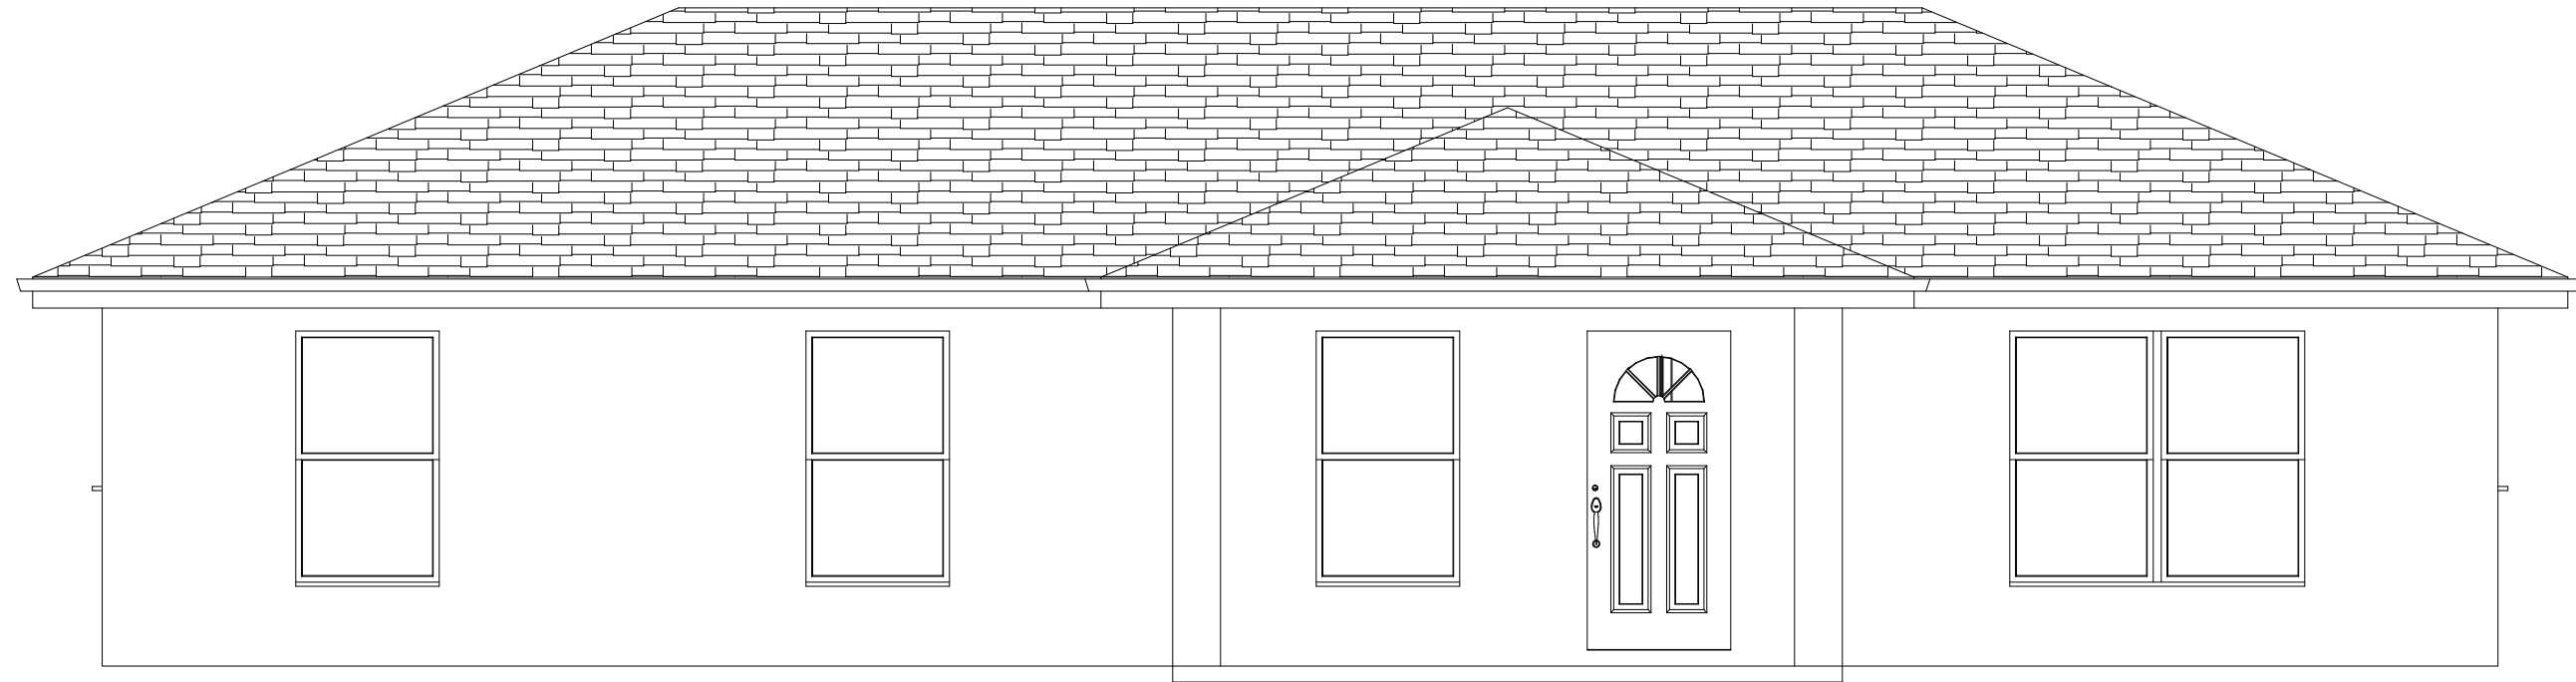

ELEVATION PLAN 9 (HIP ROOF)
SCALE: 1/4" = 1'-0"

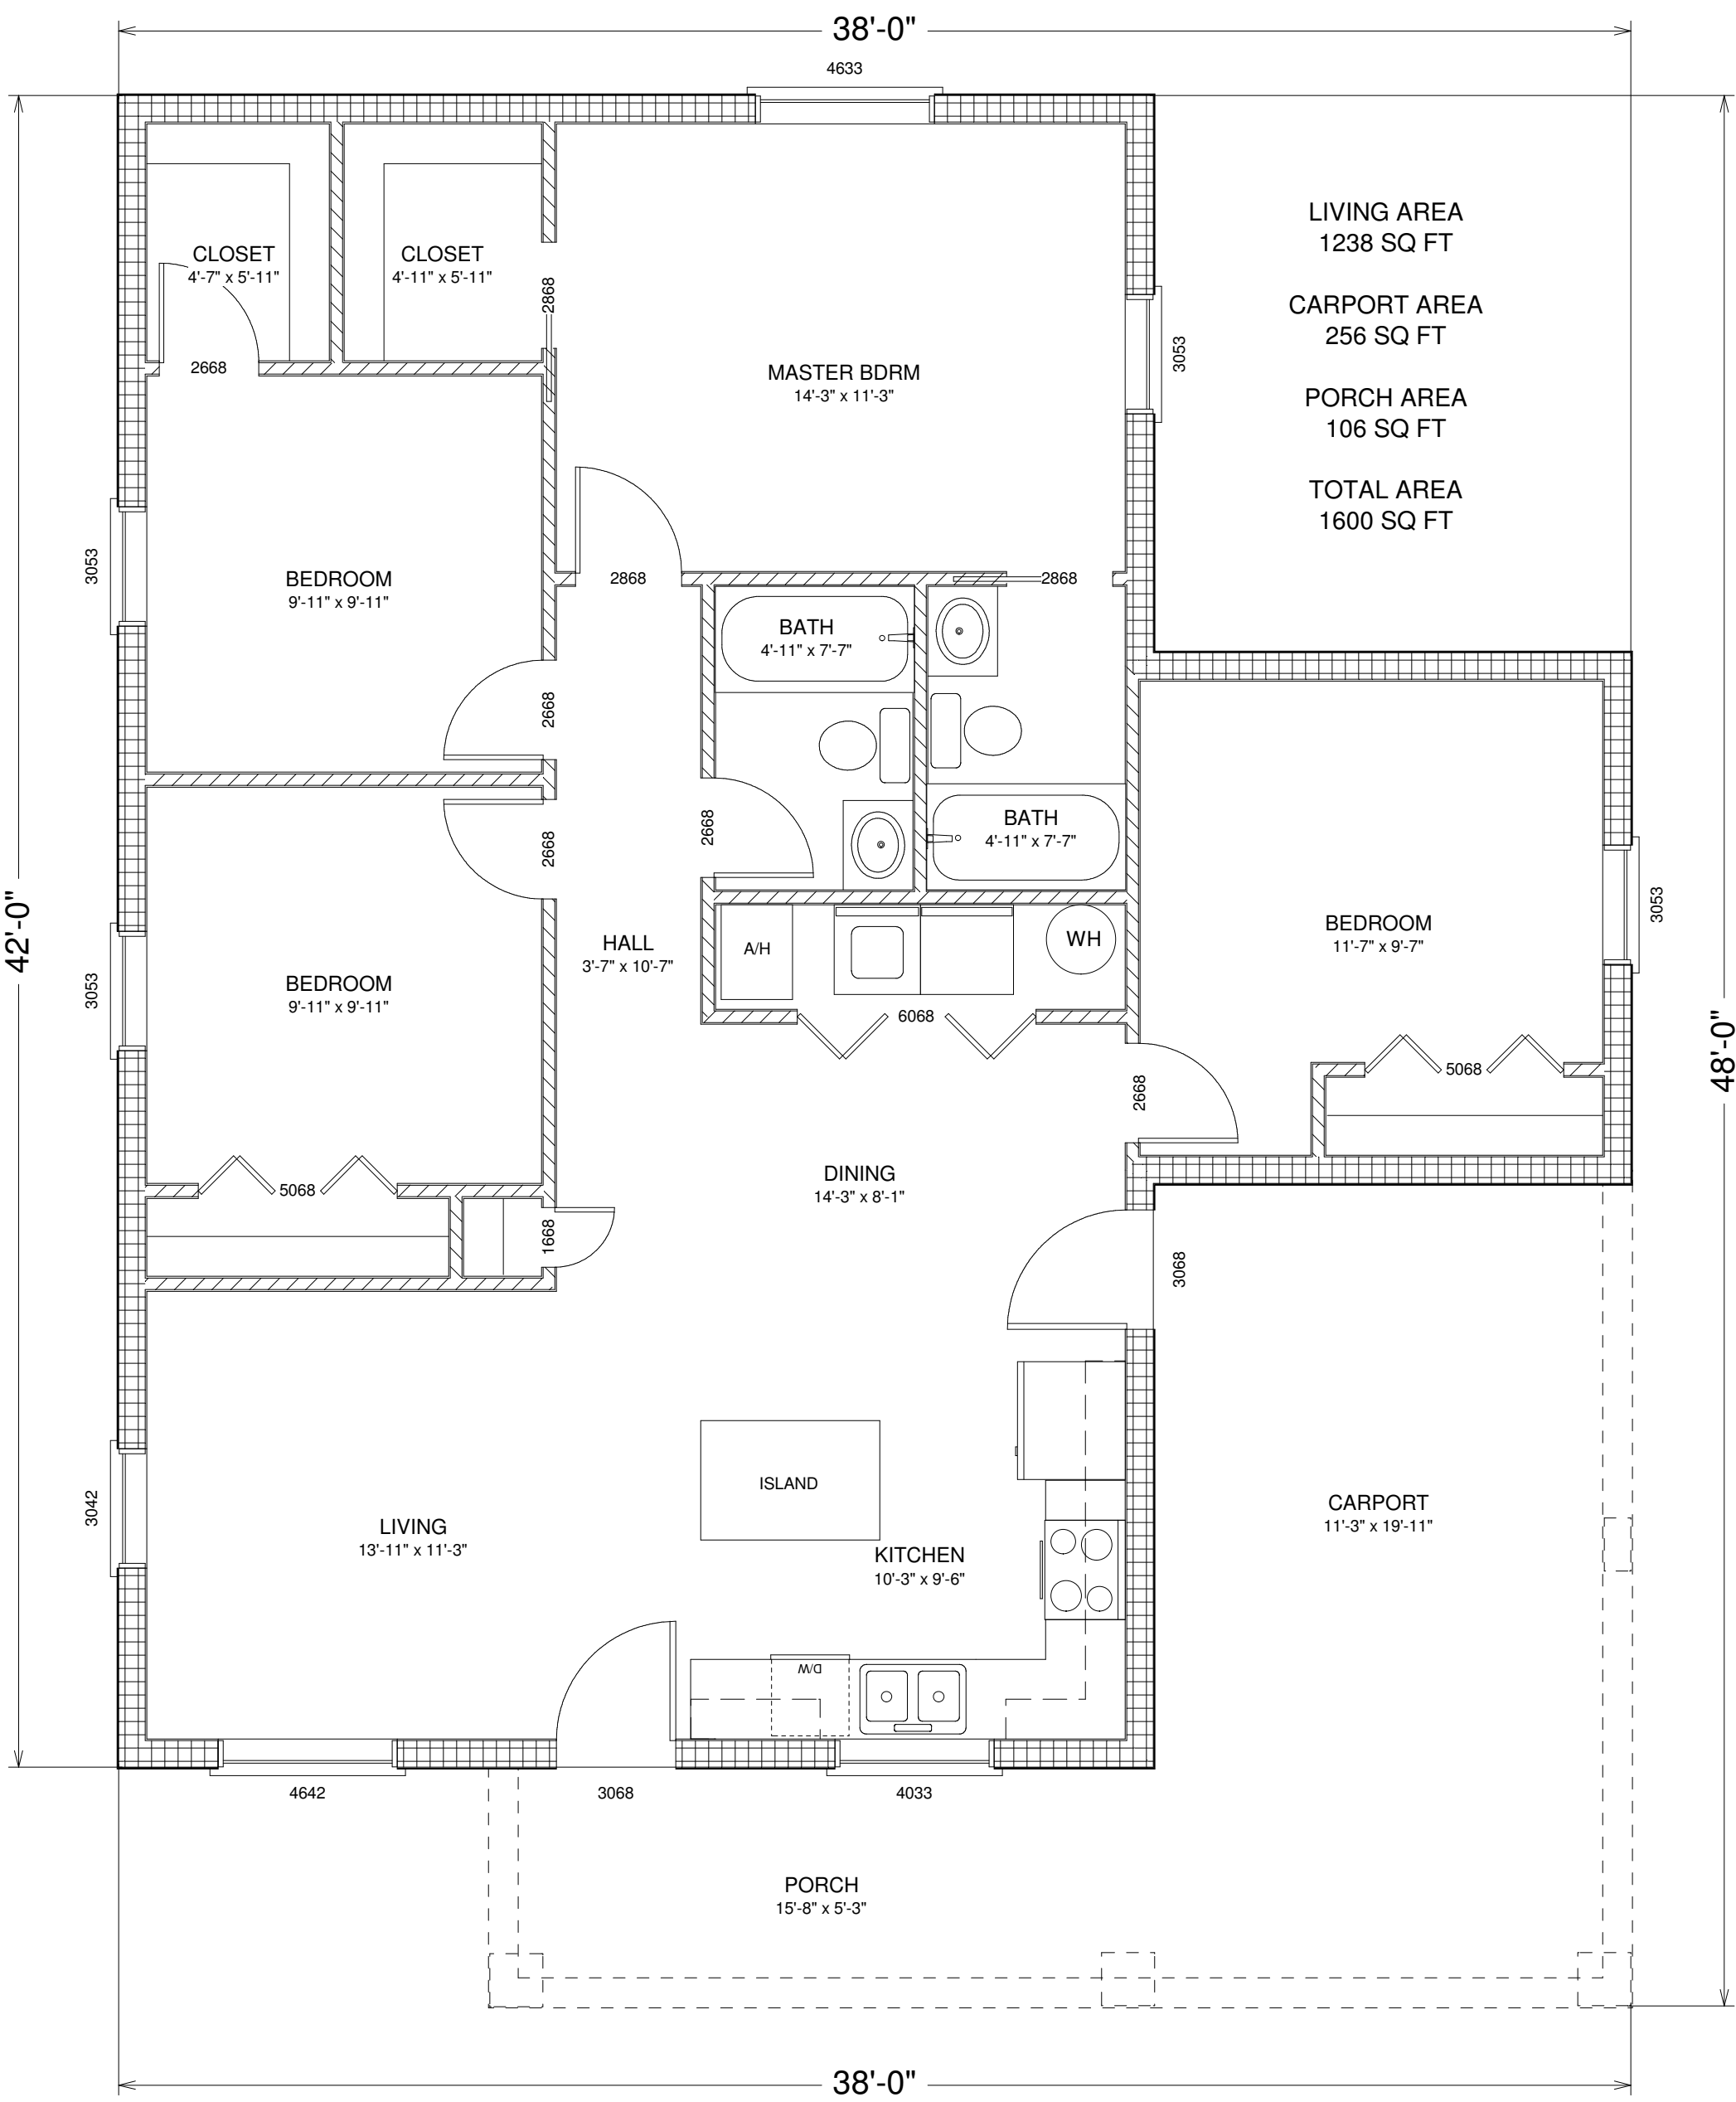

FLOOR PLAN 10
SCALE: 1/4" = 1'-0"

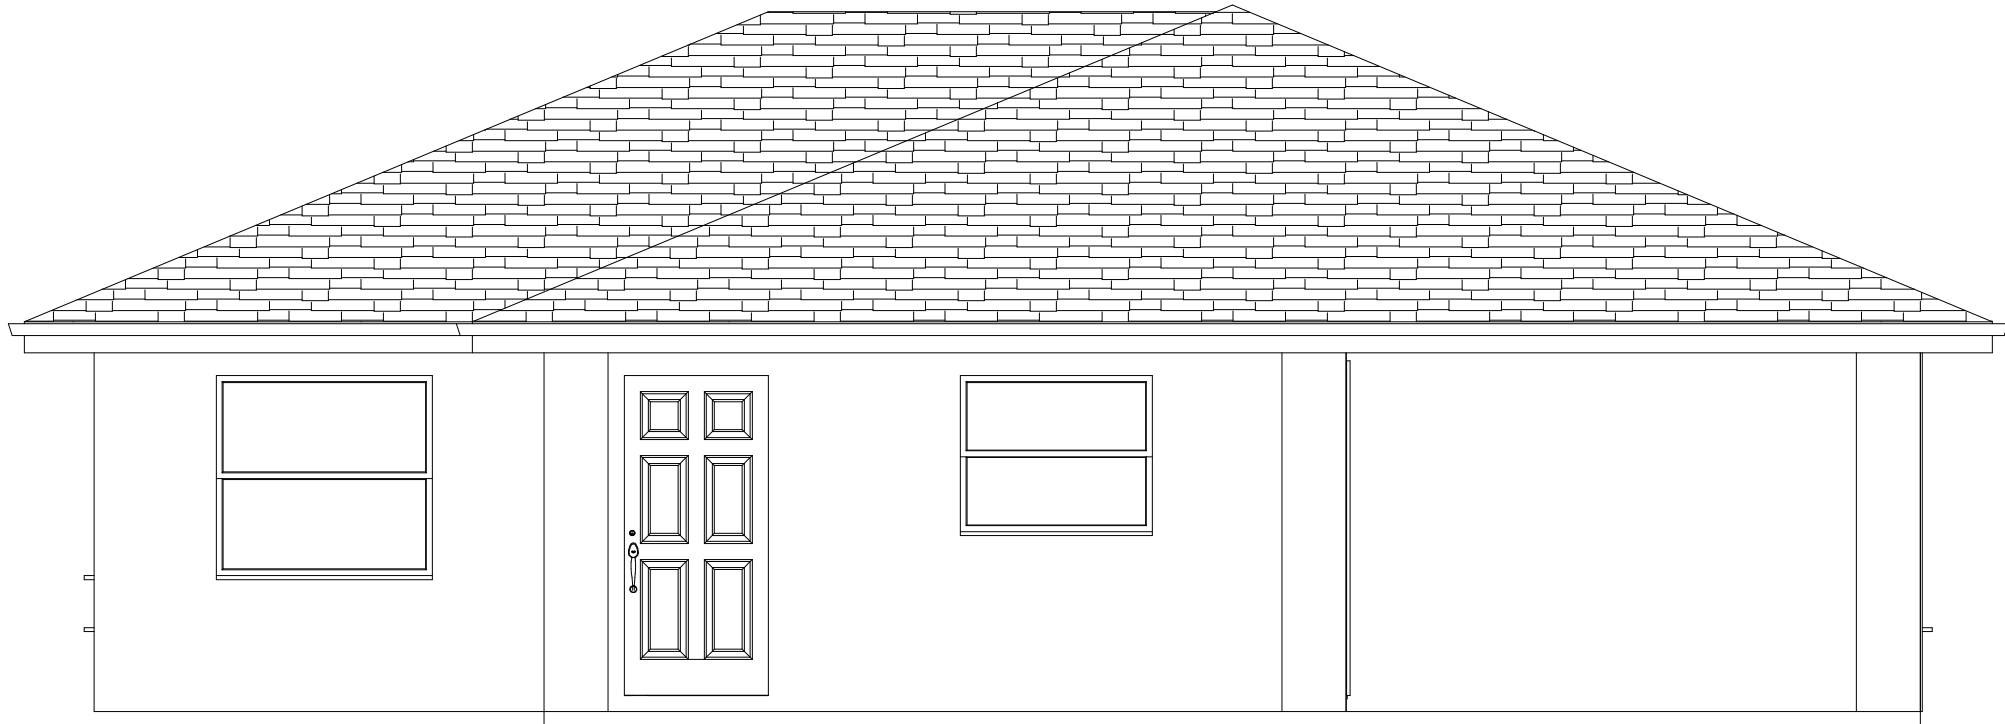


ELEVATION PLAN 10 (HIP ROOF)
SCALE: 1/4" = 1'-0"


THESE DESIGNS AND ELEVATIONS ARE PRESENTED IN THEIR MOST BASIC FORMAT FOR EASE OF UNDERSTANDING THE INTENDED CONCEPT OF EACH DESIGN. NEARLY ANY ASPECT OF THESE DESIGNS CAN BE ALTERED TO BEST MEET YOUR NEEDS AND ARCHITECTURAL PREFERENCES.

NOTE: THESE DESIGNS ARE COPYRIGHT 2015 BY DREAMCATCHER BUILDING DESIGNS AND CANNOT BE USED WITHOUT THE EXPRESS WRITTEN CONSENT OF DREAMCATCHER BUILDING DESIGNS.


3 & 4 BEDROOM SINGLE FAMILY HOMES
LESS THAN 2000 SQUARE FEET
NO GARAGE

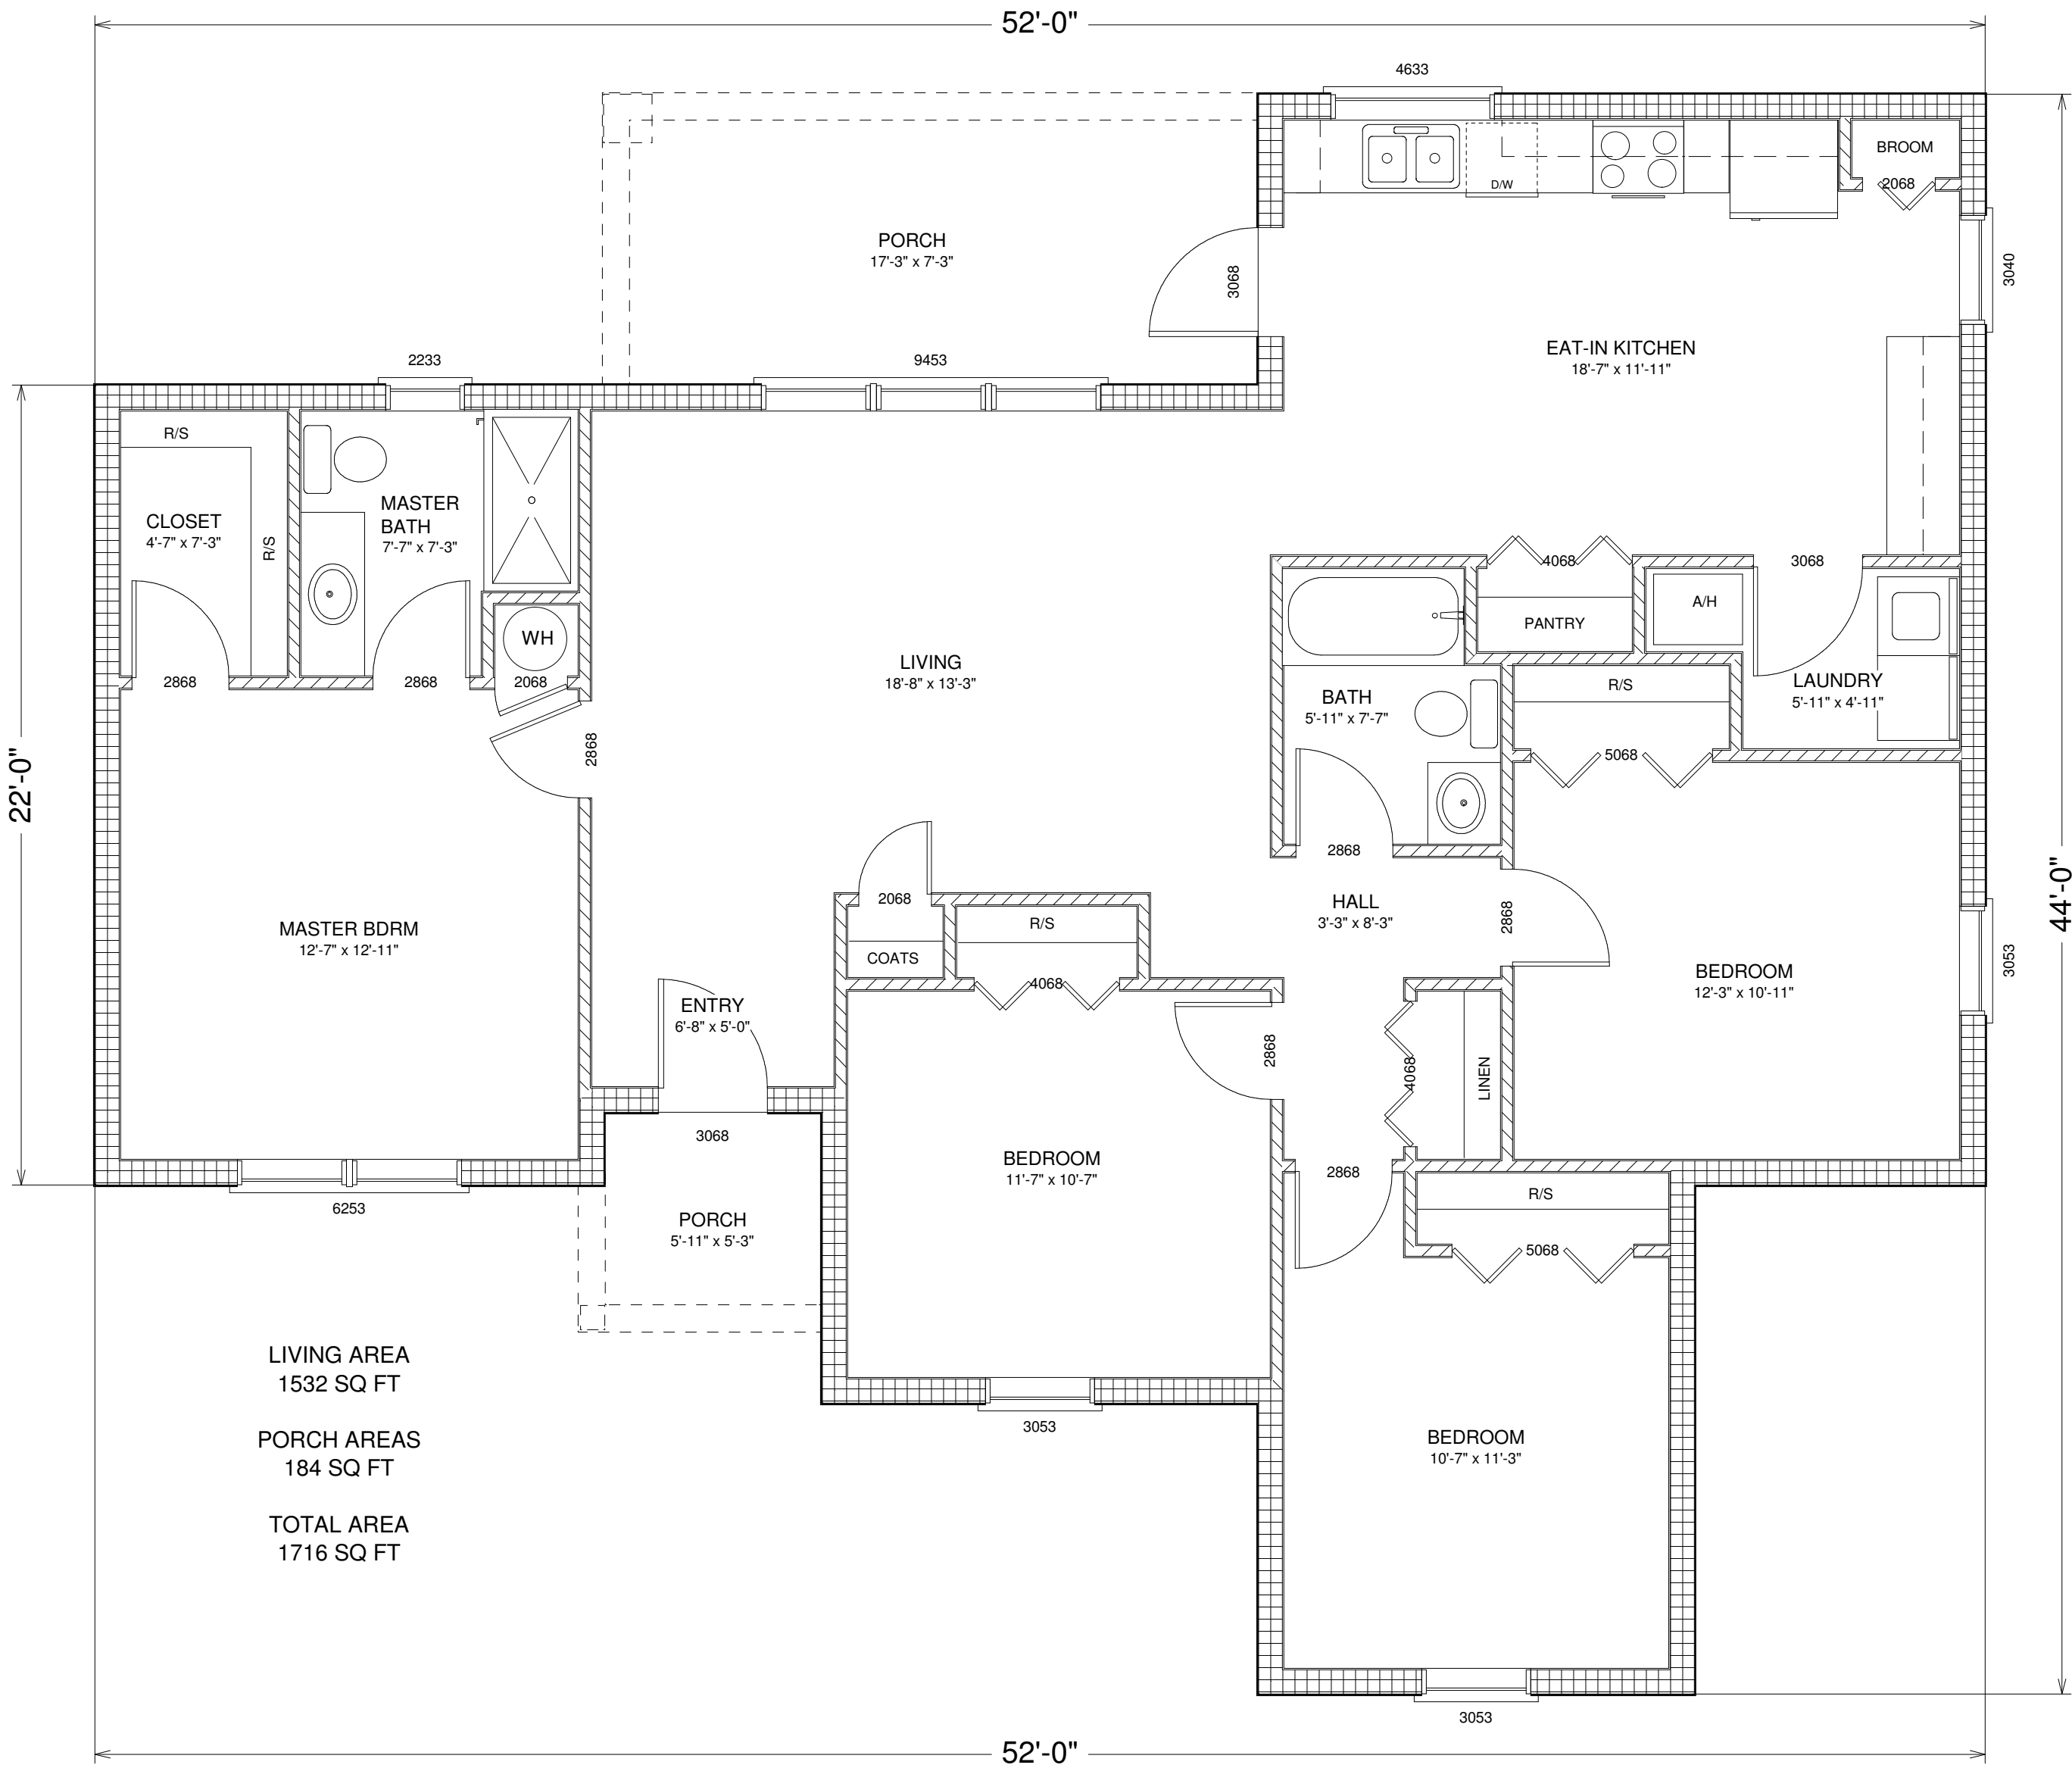


FLOOR PLAN 11
SCALE: 1/4" = 1'-0"

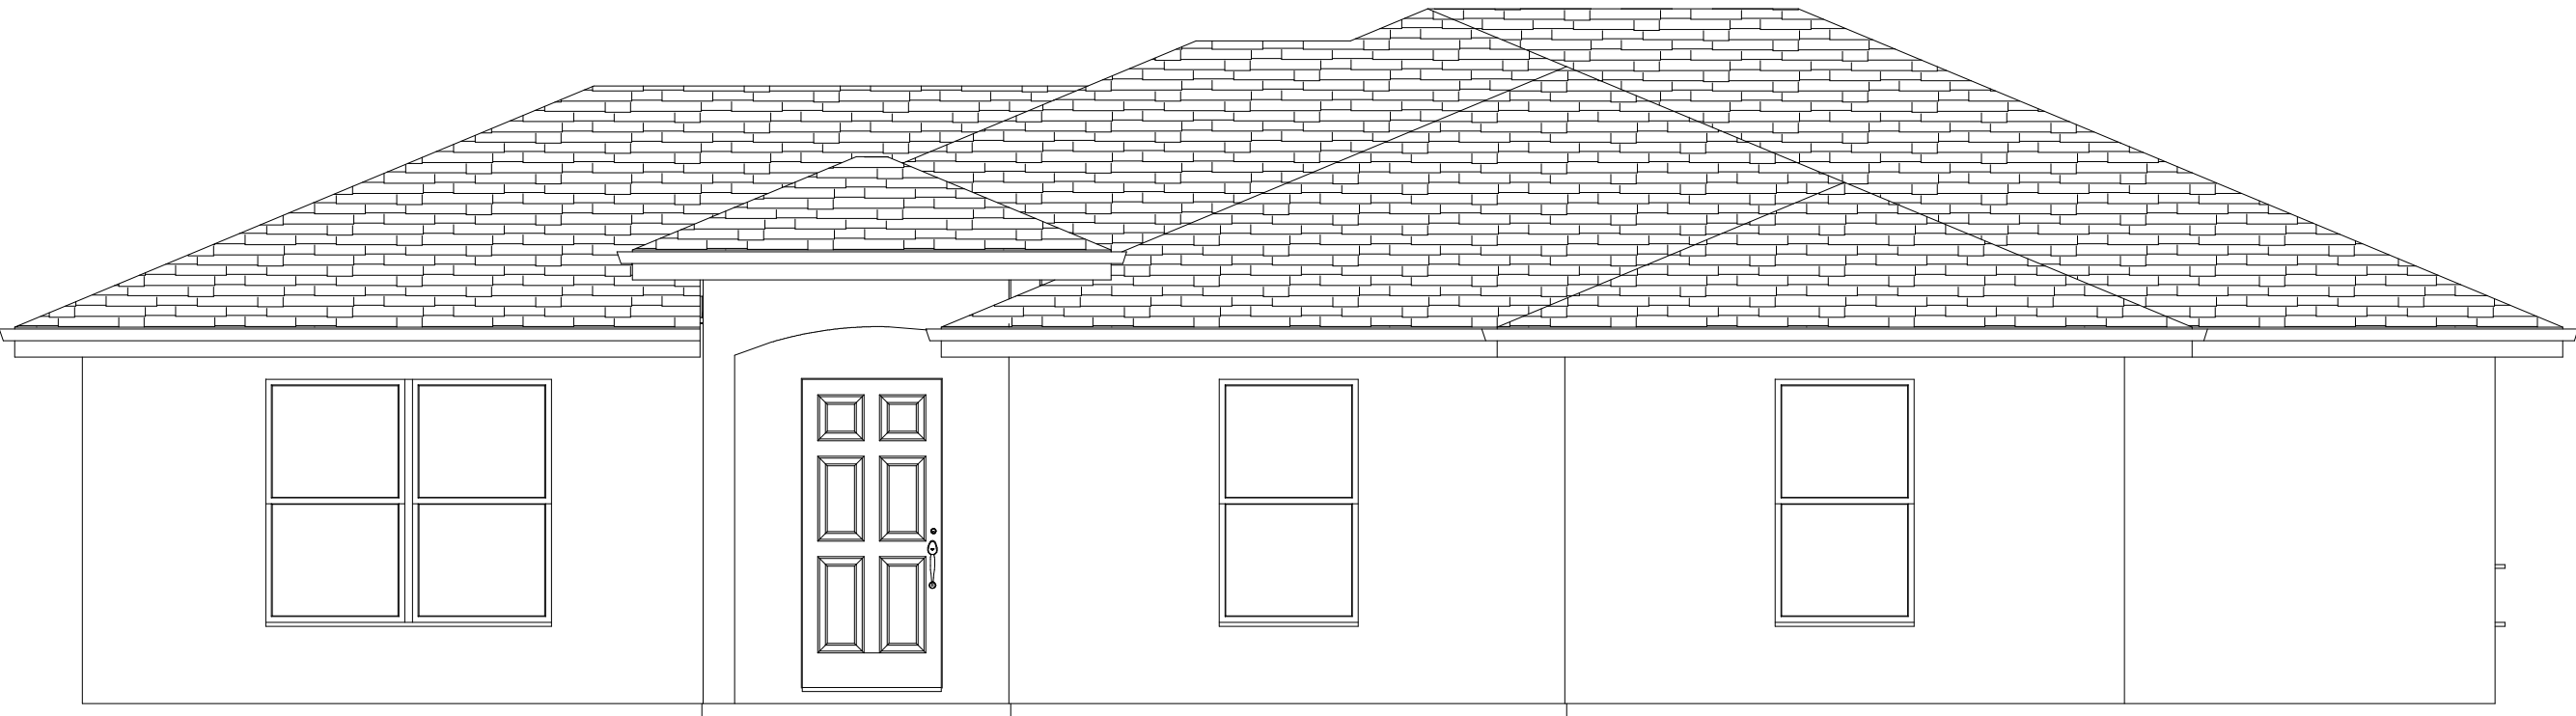

ELEVATION PLAN 11 (HIP ROOF)
SCALE: 1/4" = 1'-0"

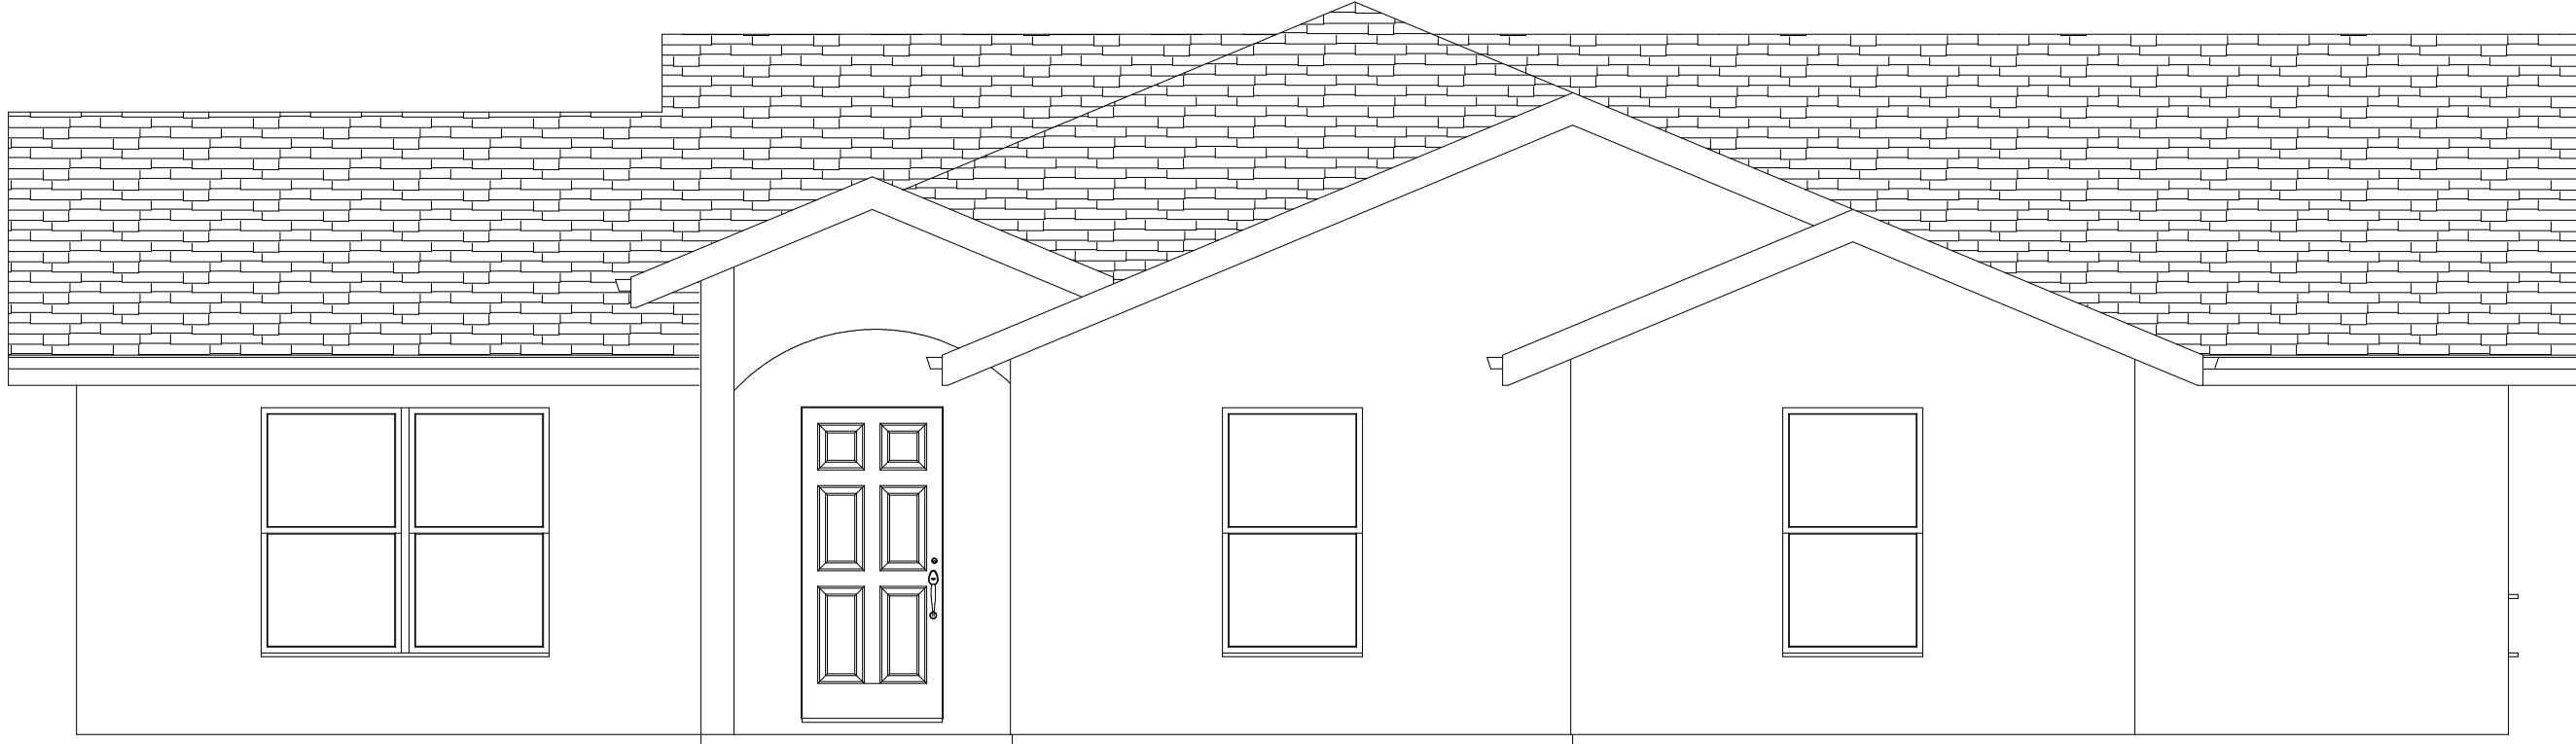


ELEVATION PLAN 11 (GABLE ROOF)
SCALE: 1/4" = 1'-0"

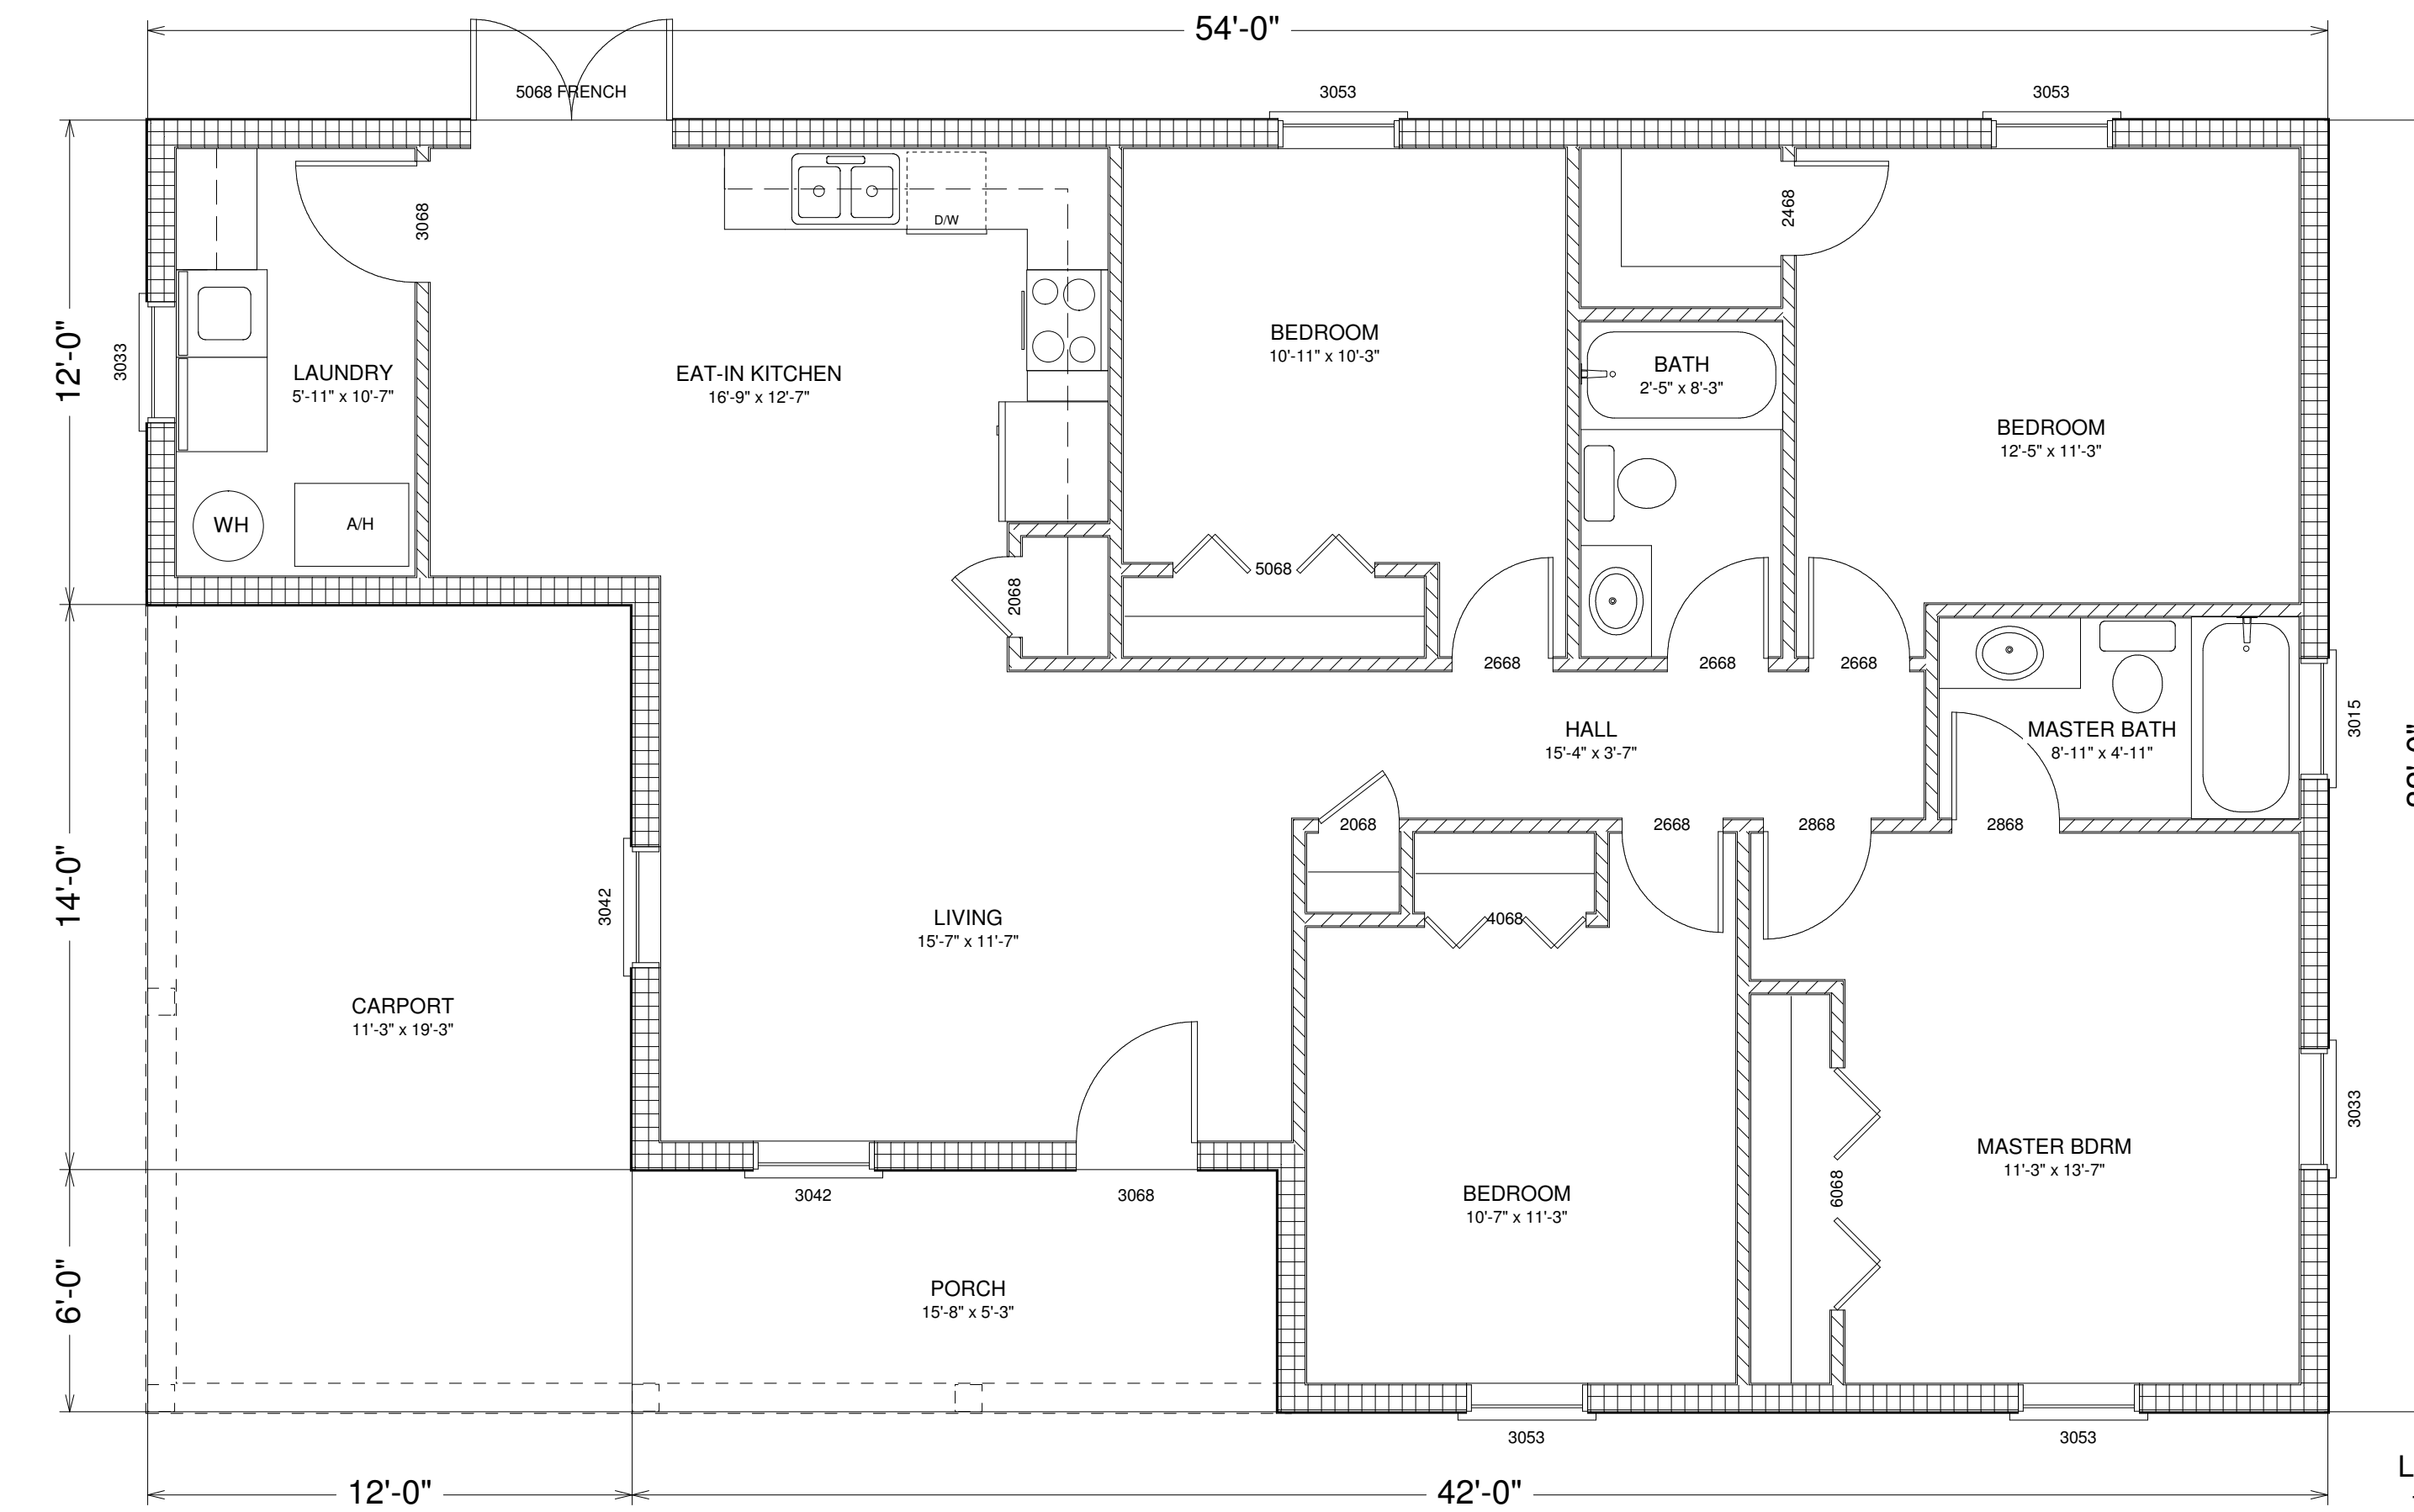


FLOOR PLAN 12
SCALE: 1/4" = 1'-0"


LIVING AREA
1374 SQ FT
PORCH AREA
104 SQ FT
CARPORT AREA
250 SQ FT
TOTAL AREA
1728 SQ FT

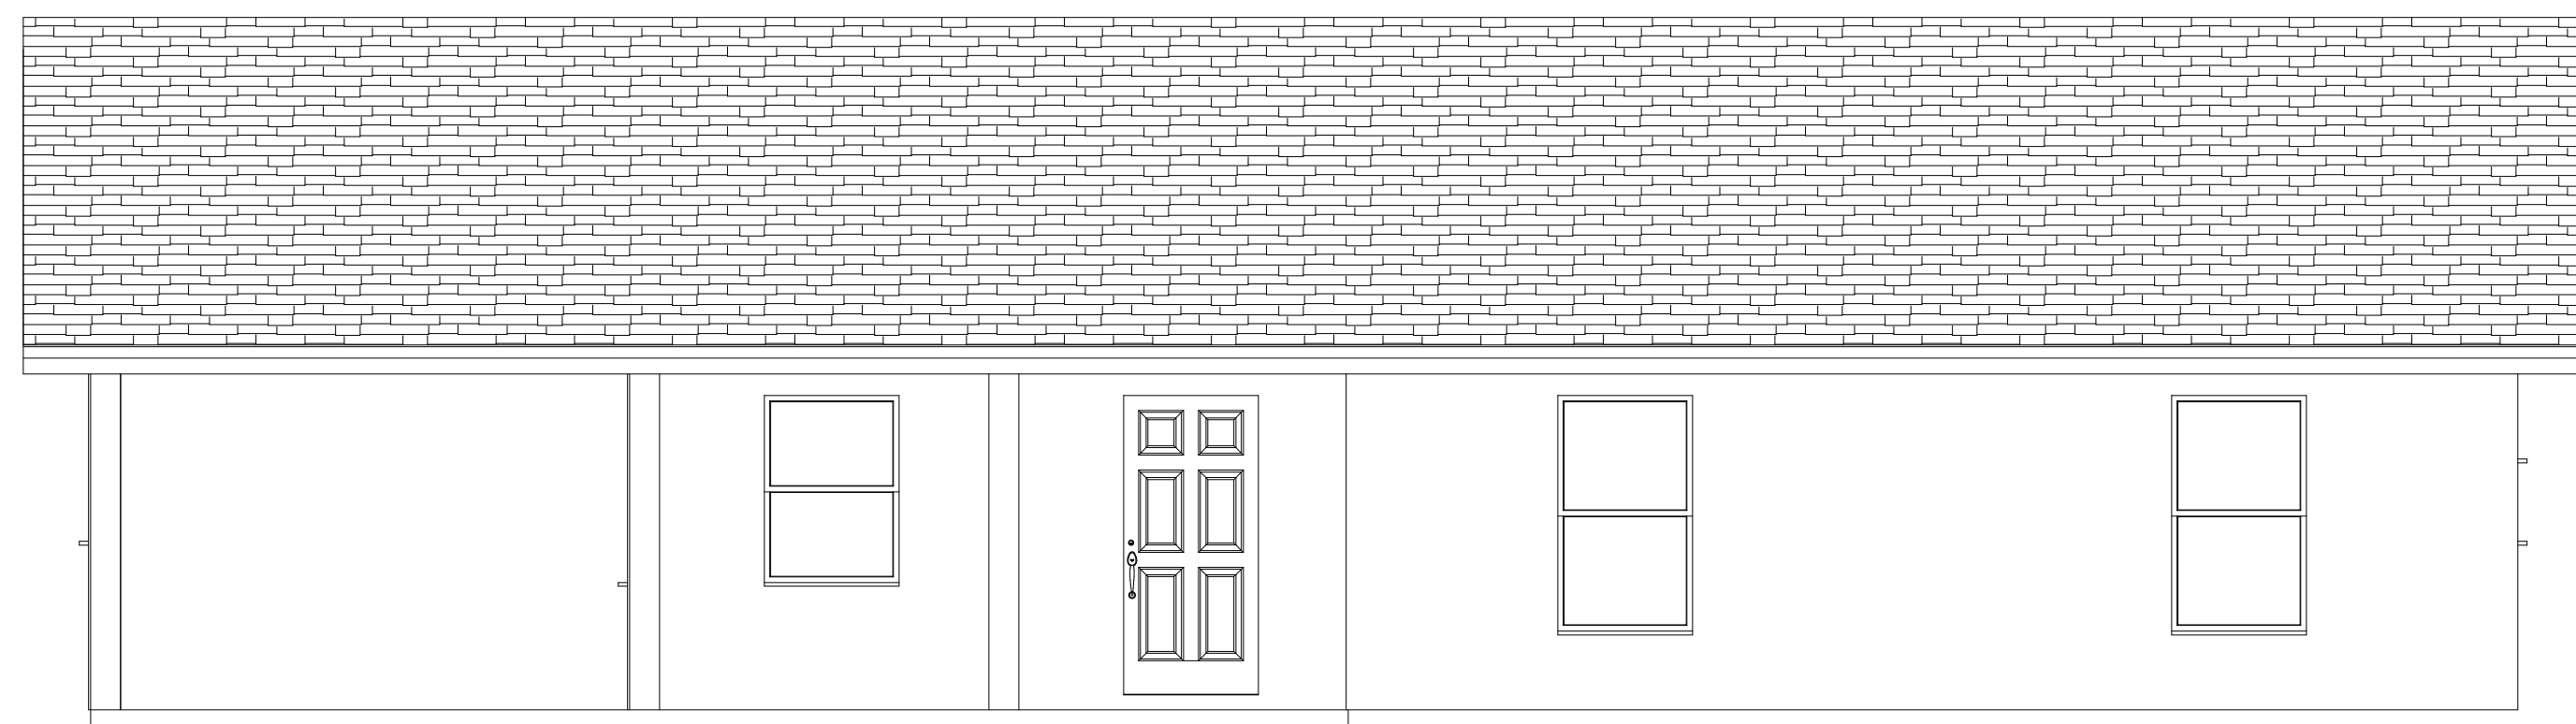

ELEVATION PLAN 12 (GABLE ROOF)
SCALE: 1/4" = 1'-0"

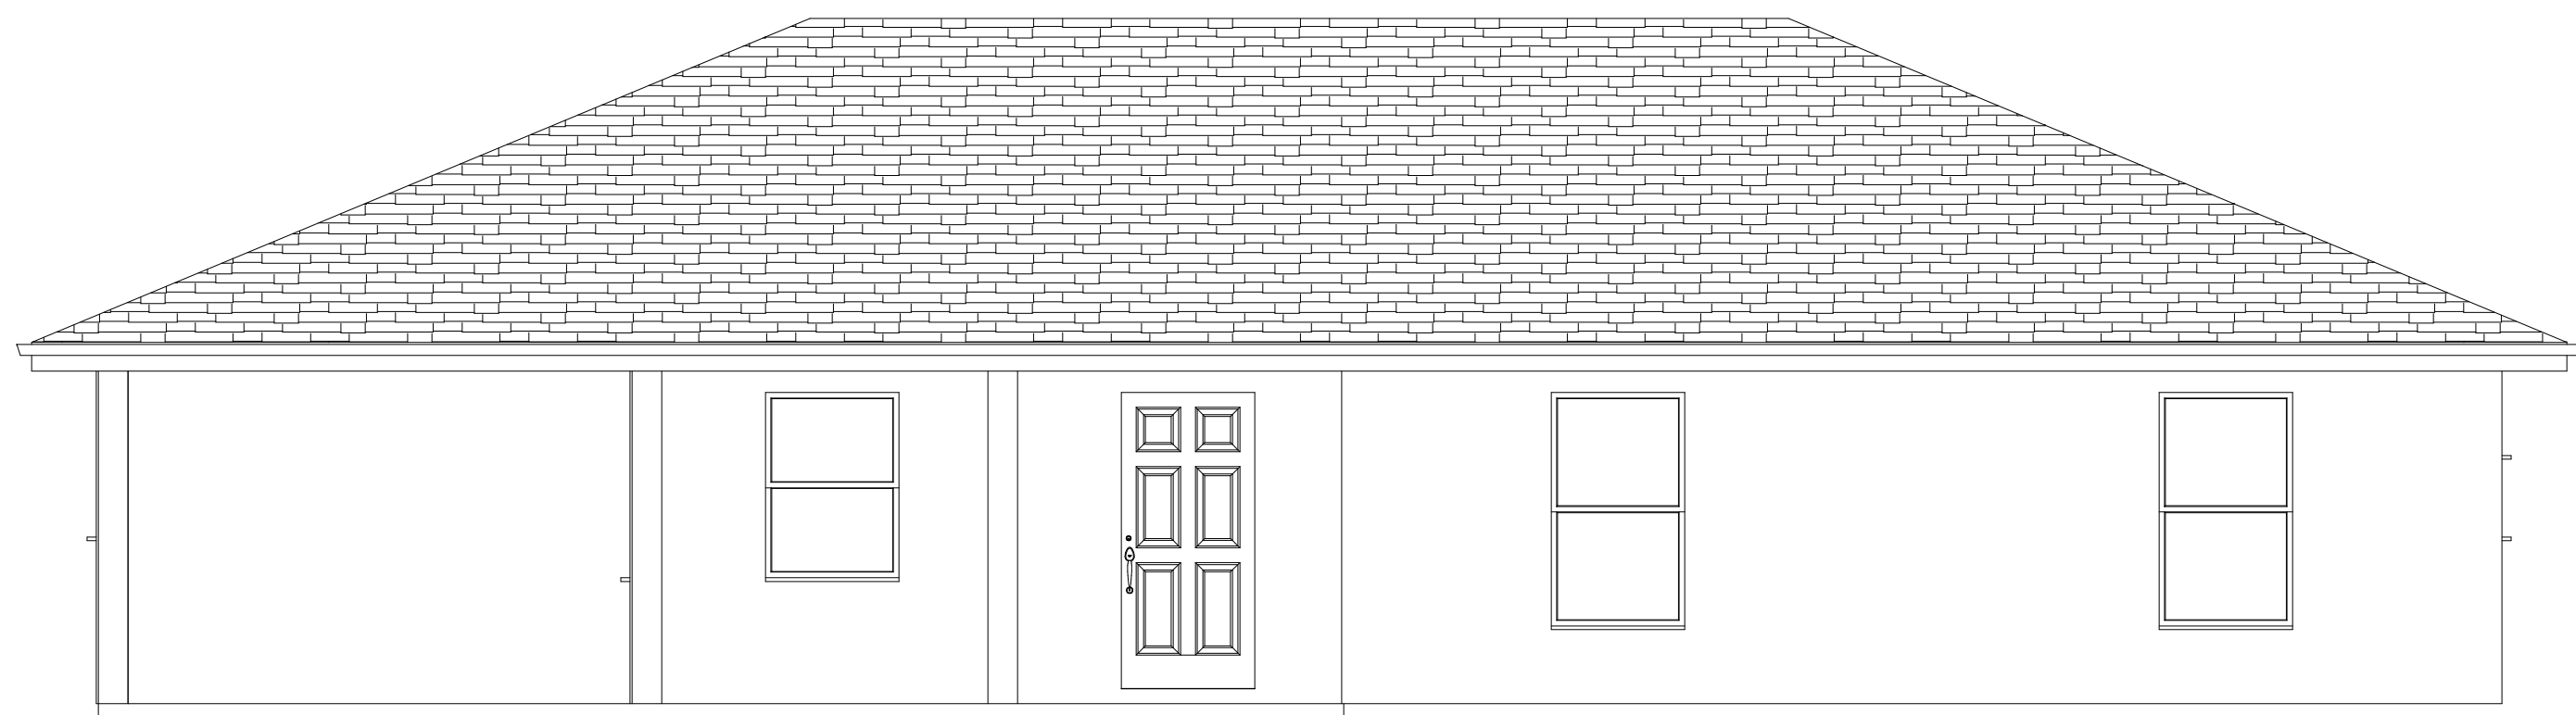


ELEVATION PLAN 12 (HIP ROOF)
SCALE: 1/4" = 1'-0"

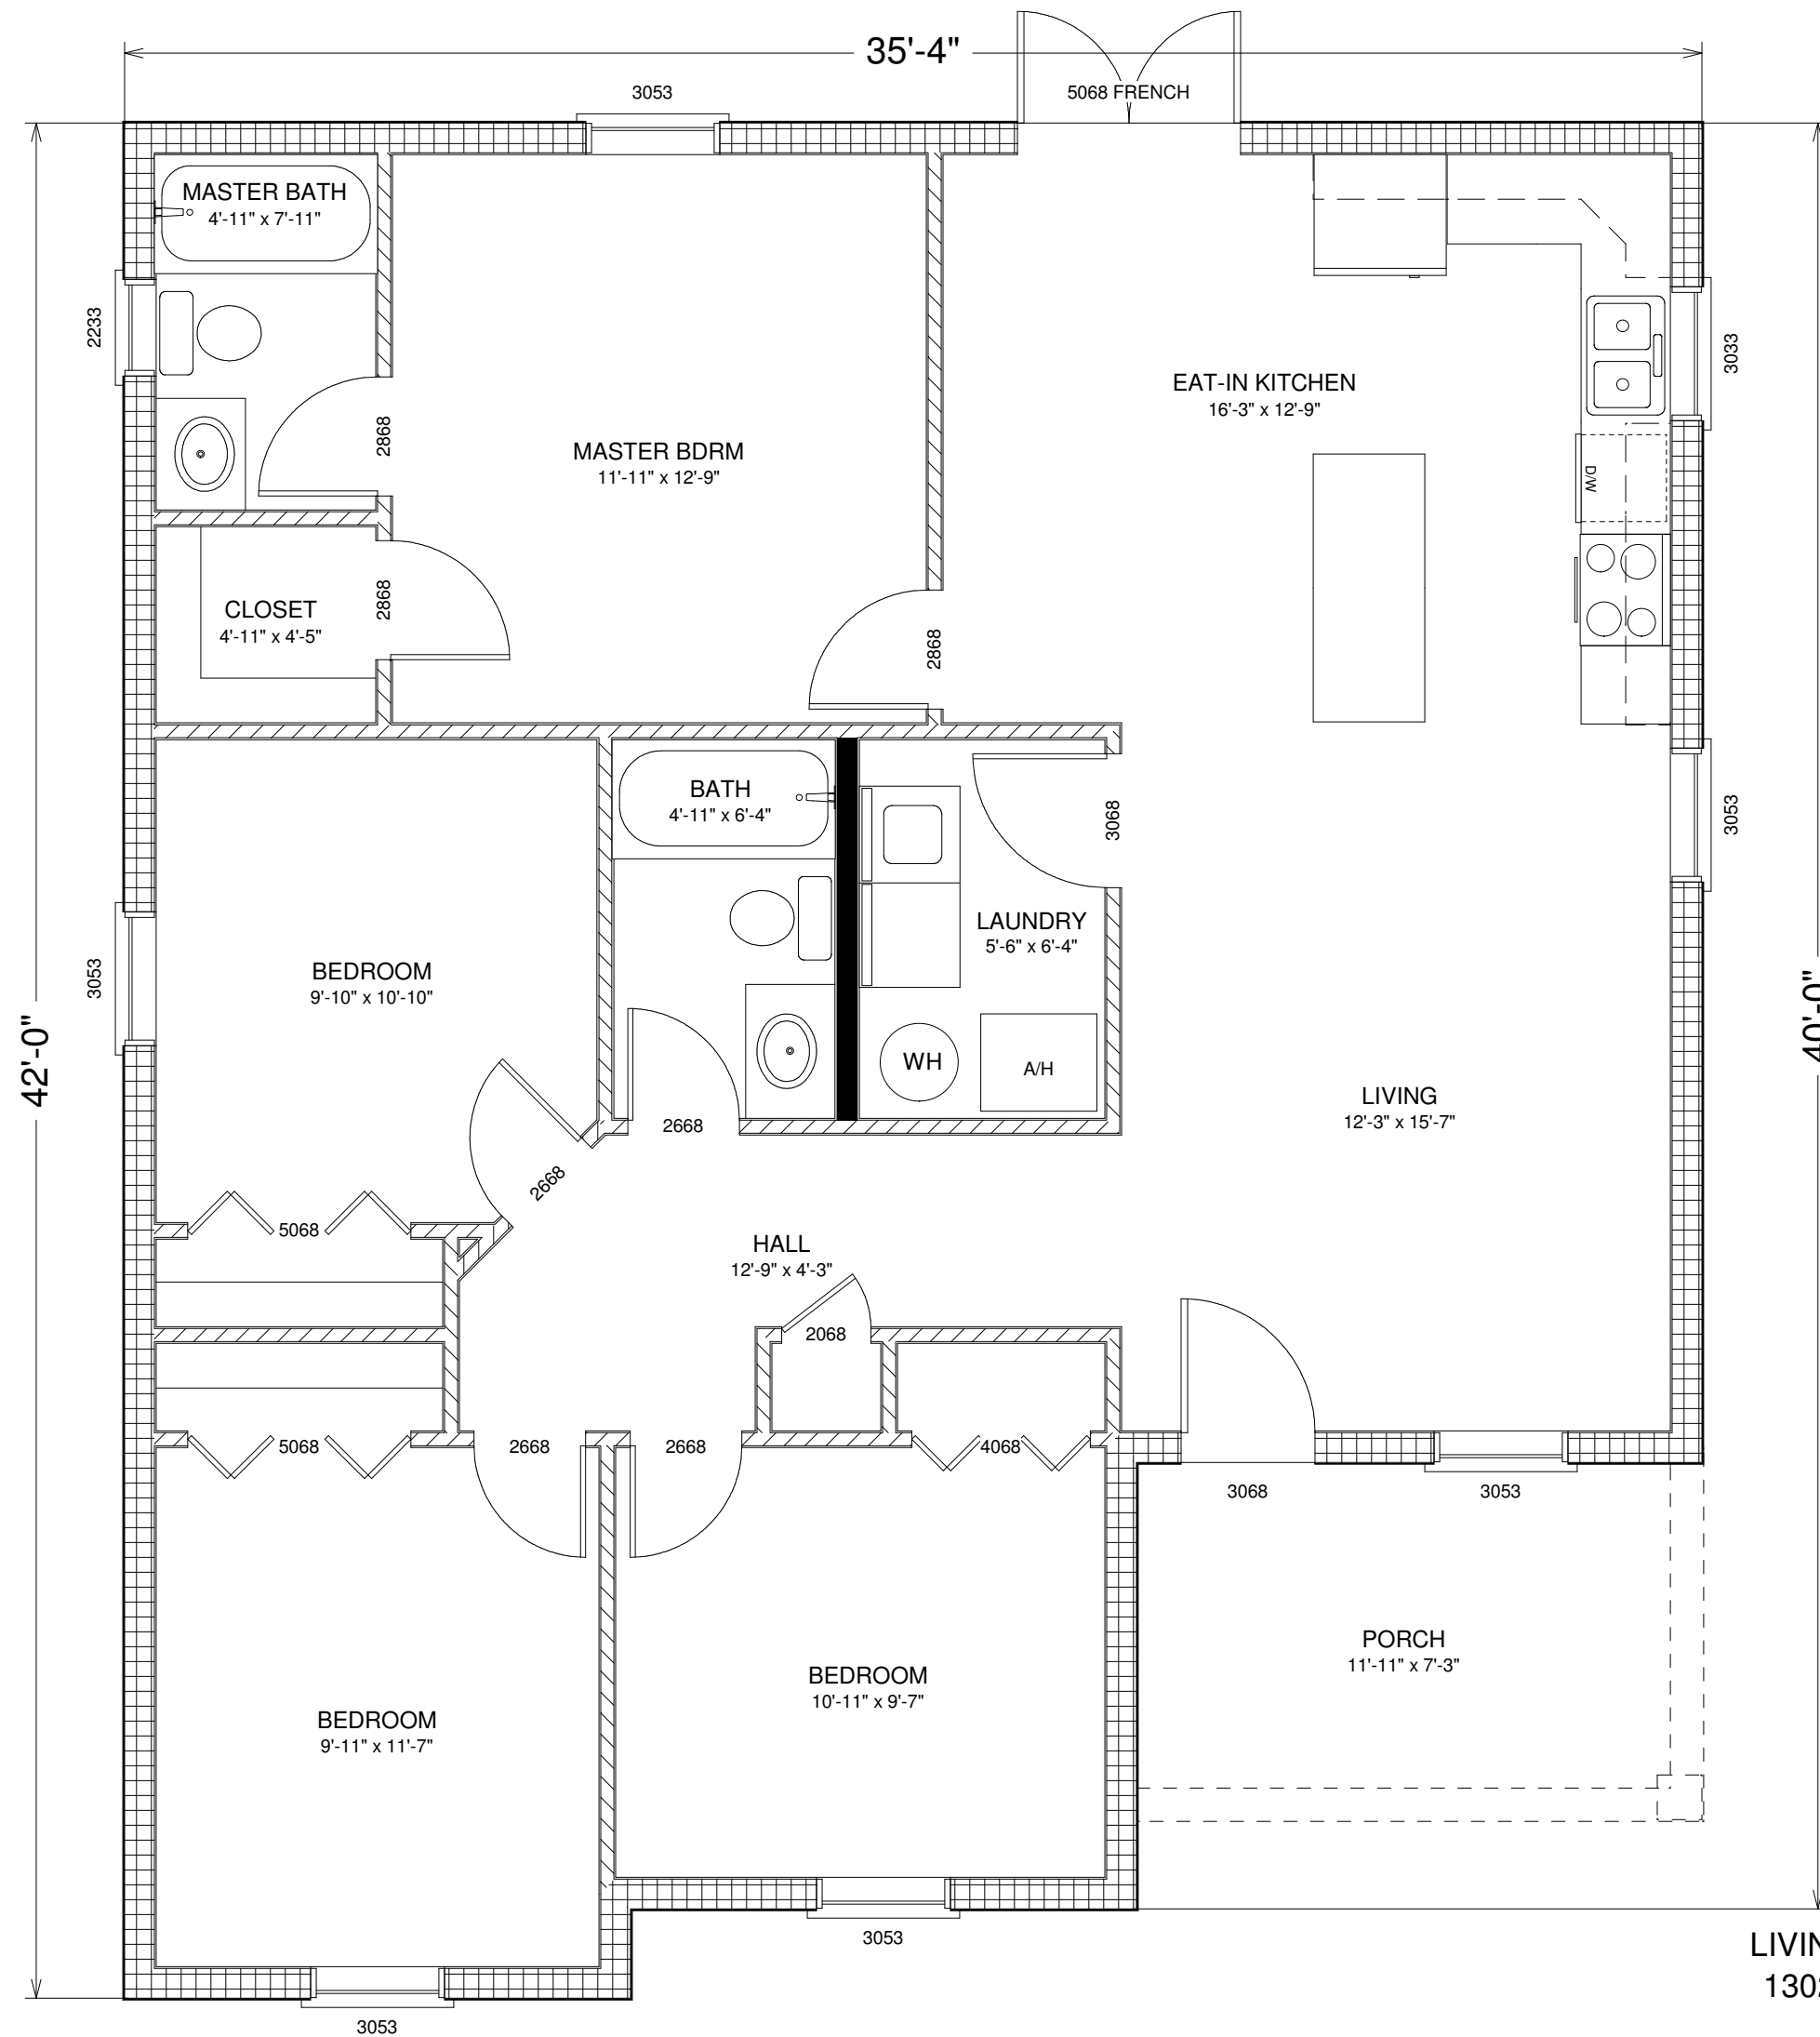

FLOOR PLAN 13
SCALE: 1/4" = 1'-0"

LIVING AREA
1302 SQ FT
PORCH AREA
108 SQ FT
TOTAL AREA
1410 SQ FT

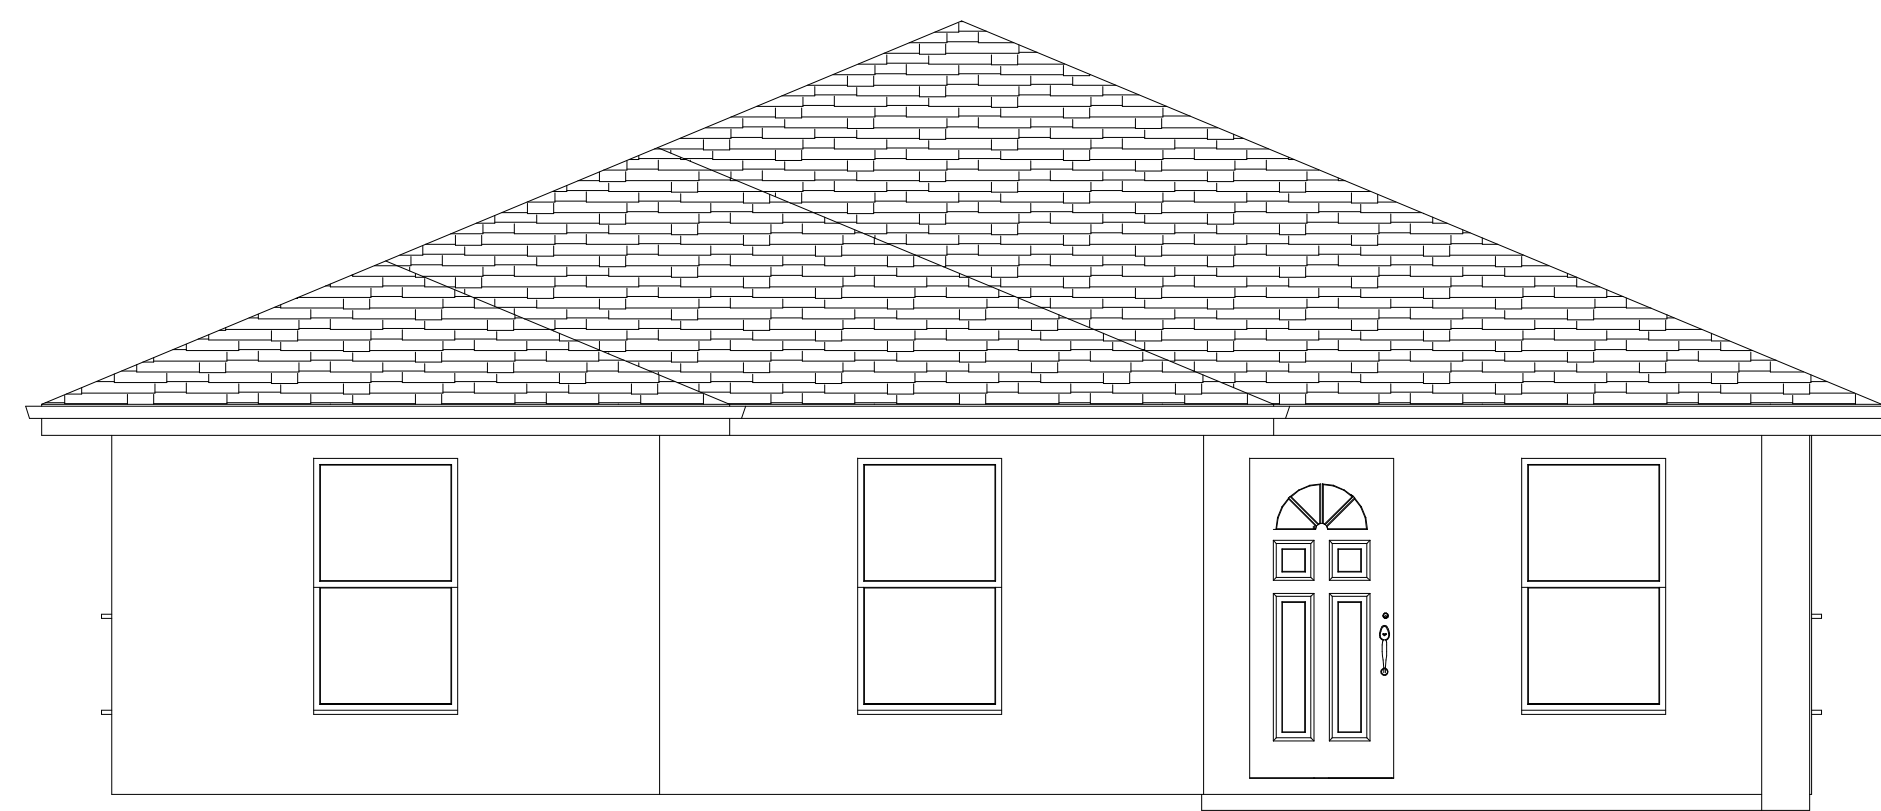


ELEVATION PLAN 13 (HIP ROOF)
SCALE: 1/4" = 1'-0"


3 & 4 BEDROOM SINGLE FAMILY HOMES
LESS THAN 2000 SQUARE FEET
NO GARAGE




THESE DESIGNS AND ELEVATIONS ARE PRESENTED IN THEIR MOST BASIC FORMAT FOR EASE OF UNDERSTANDING THE INTENDED CONCEPT OF EACH DESIGN. NEARLY ANY ASPECT OF THESE DESIGNS CAN BE ALTERED TO BEST MEET YOUR NEEDS AND ARCHITECTURAL PREFERENCES.
NOTE: THESE DESIGNS ARE COPYRIGHT 2015 BY DREAMCATCHER BUILDING DESIGNS AND CANNOT BE USED WITHOUT THE EXPRESS WRITTEN CONSENT OF DREAMCATCHER BUILDING DESIGNS.

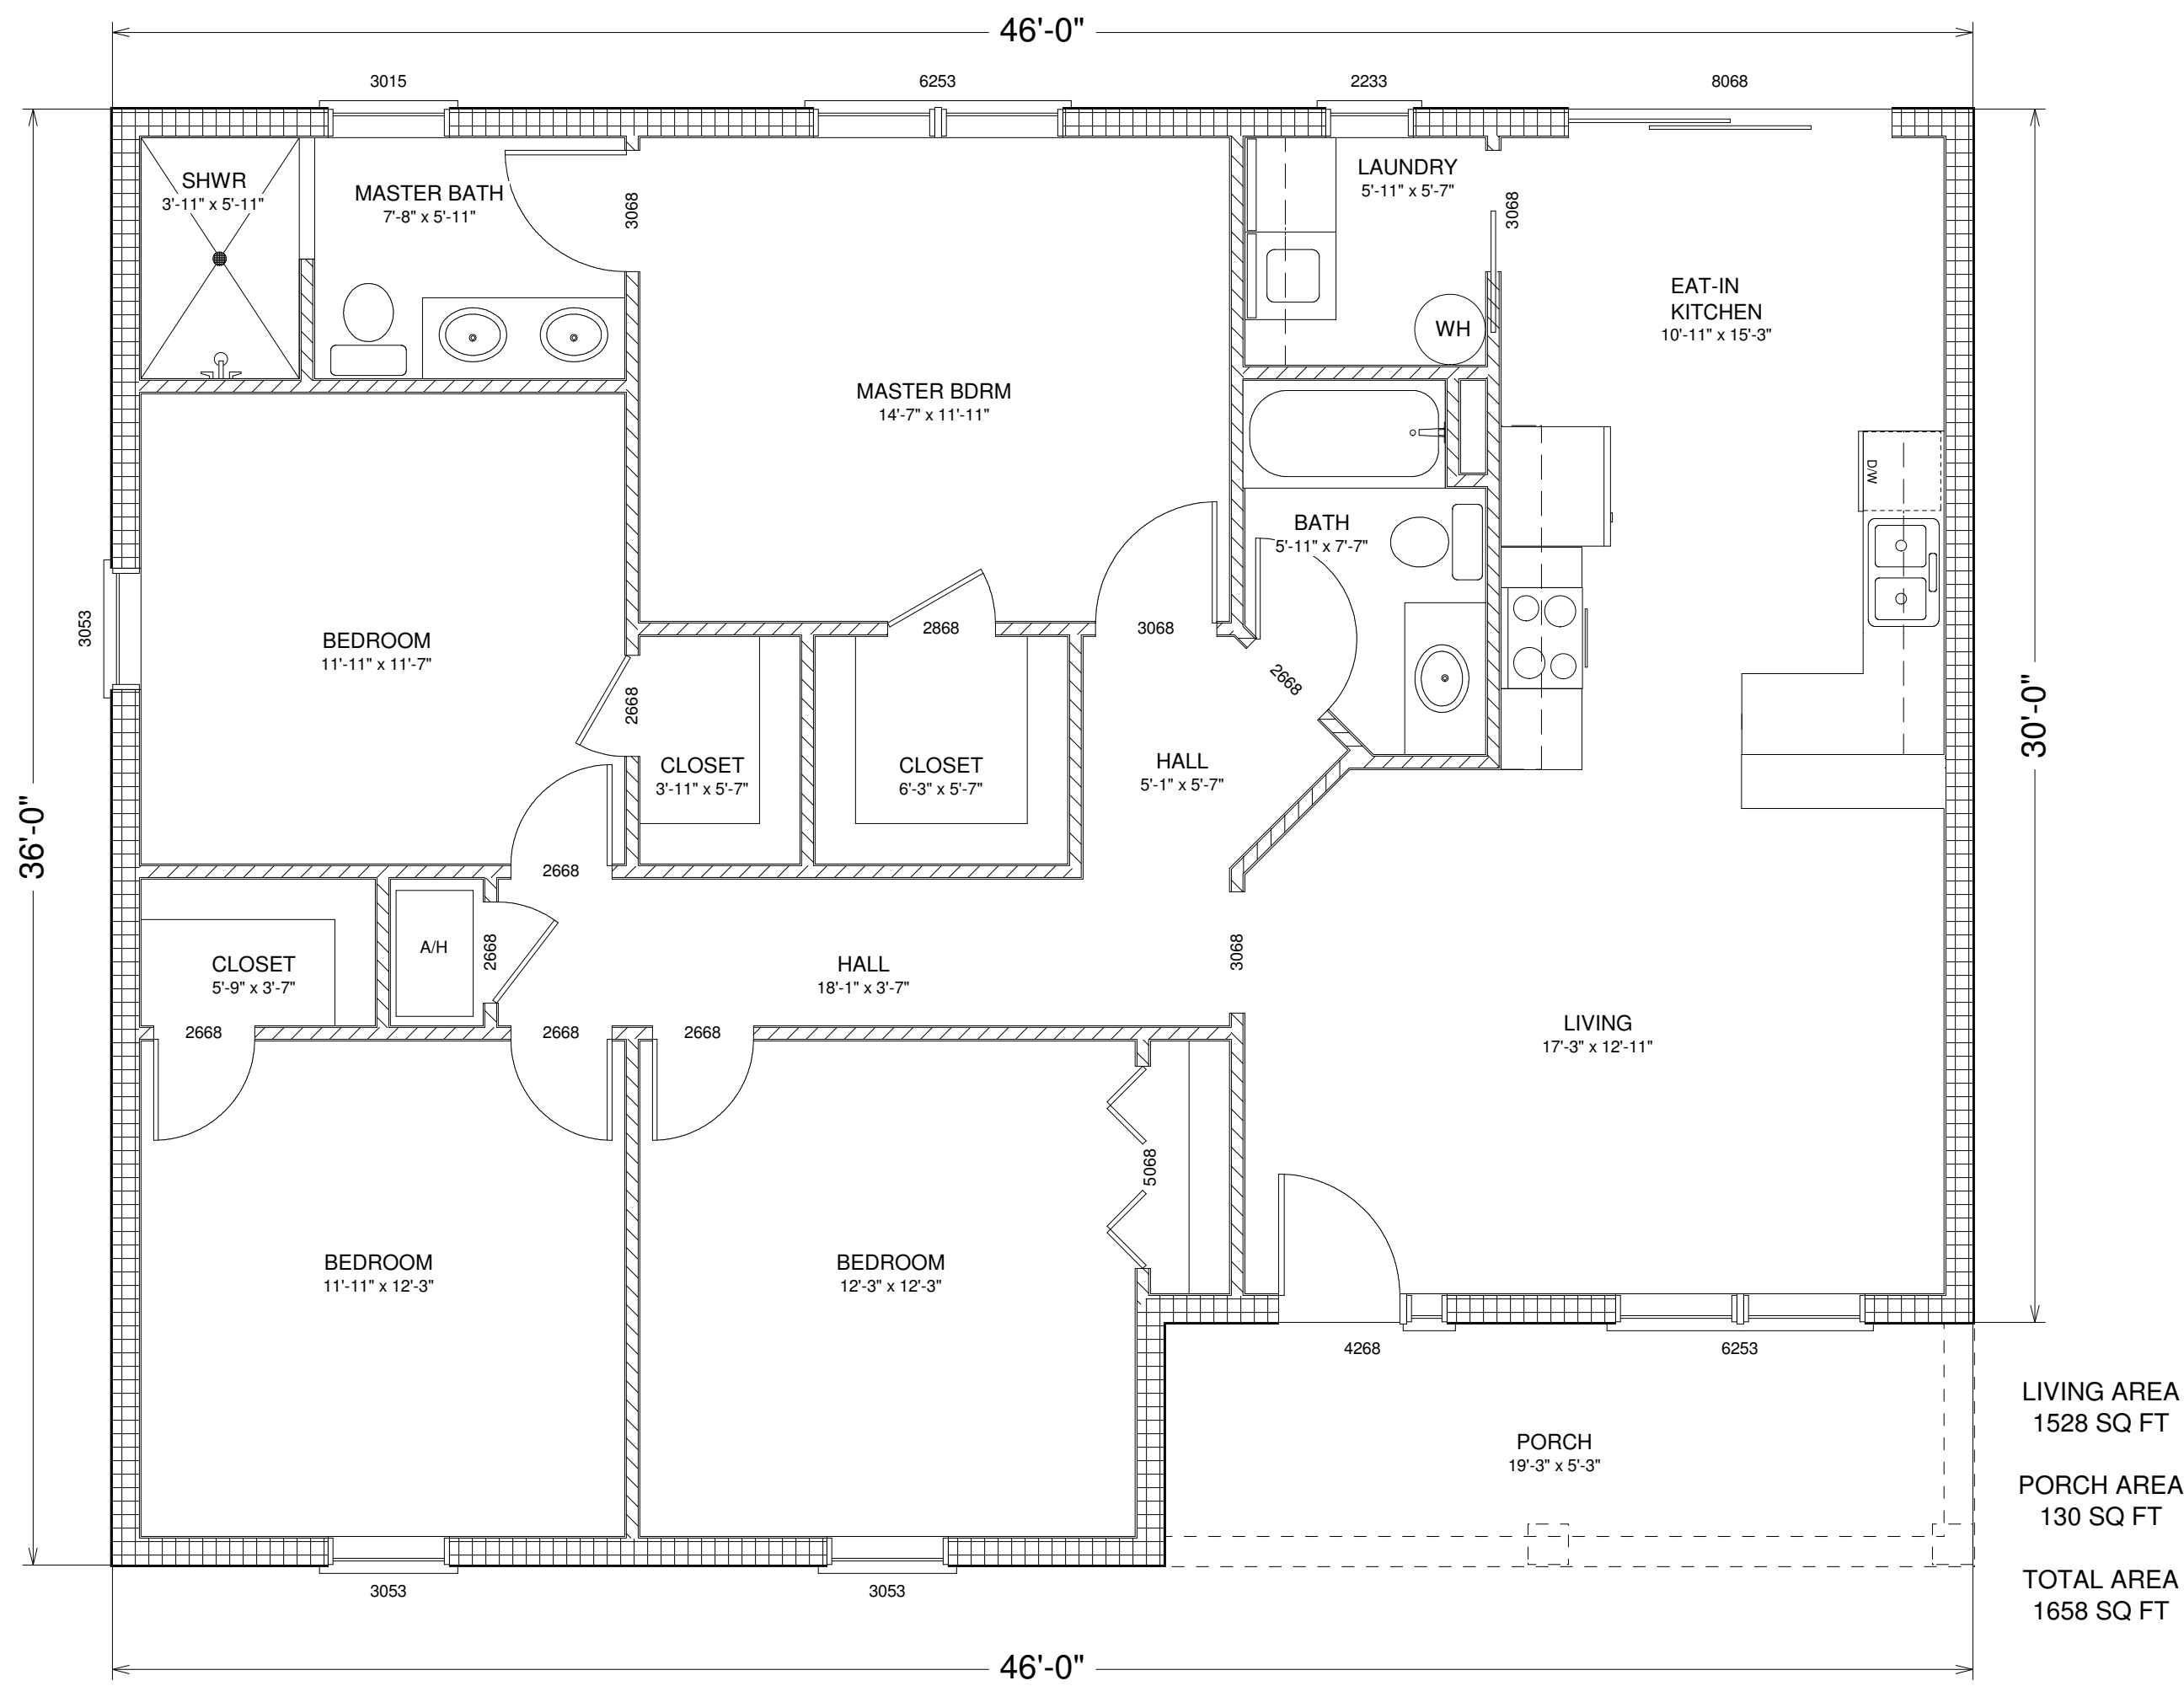


FLOOR PLAN 14
SCALE: 1/4" = 1'-0"

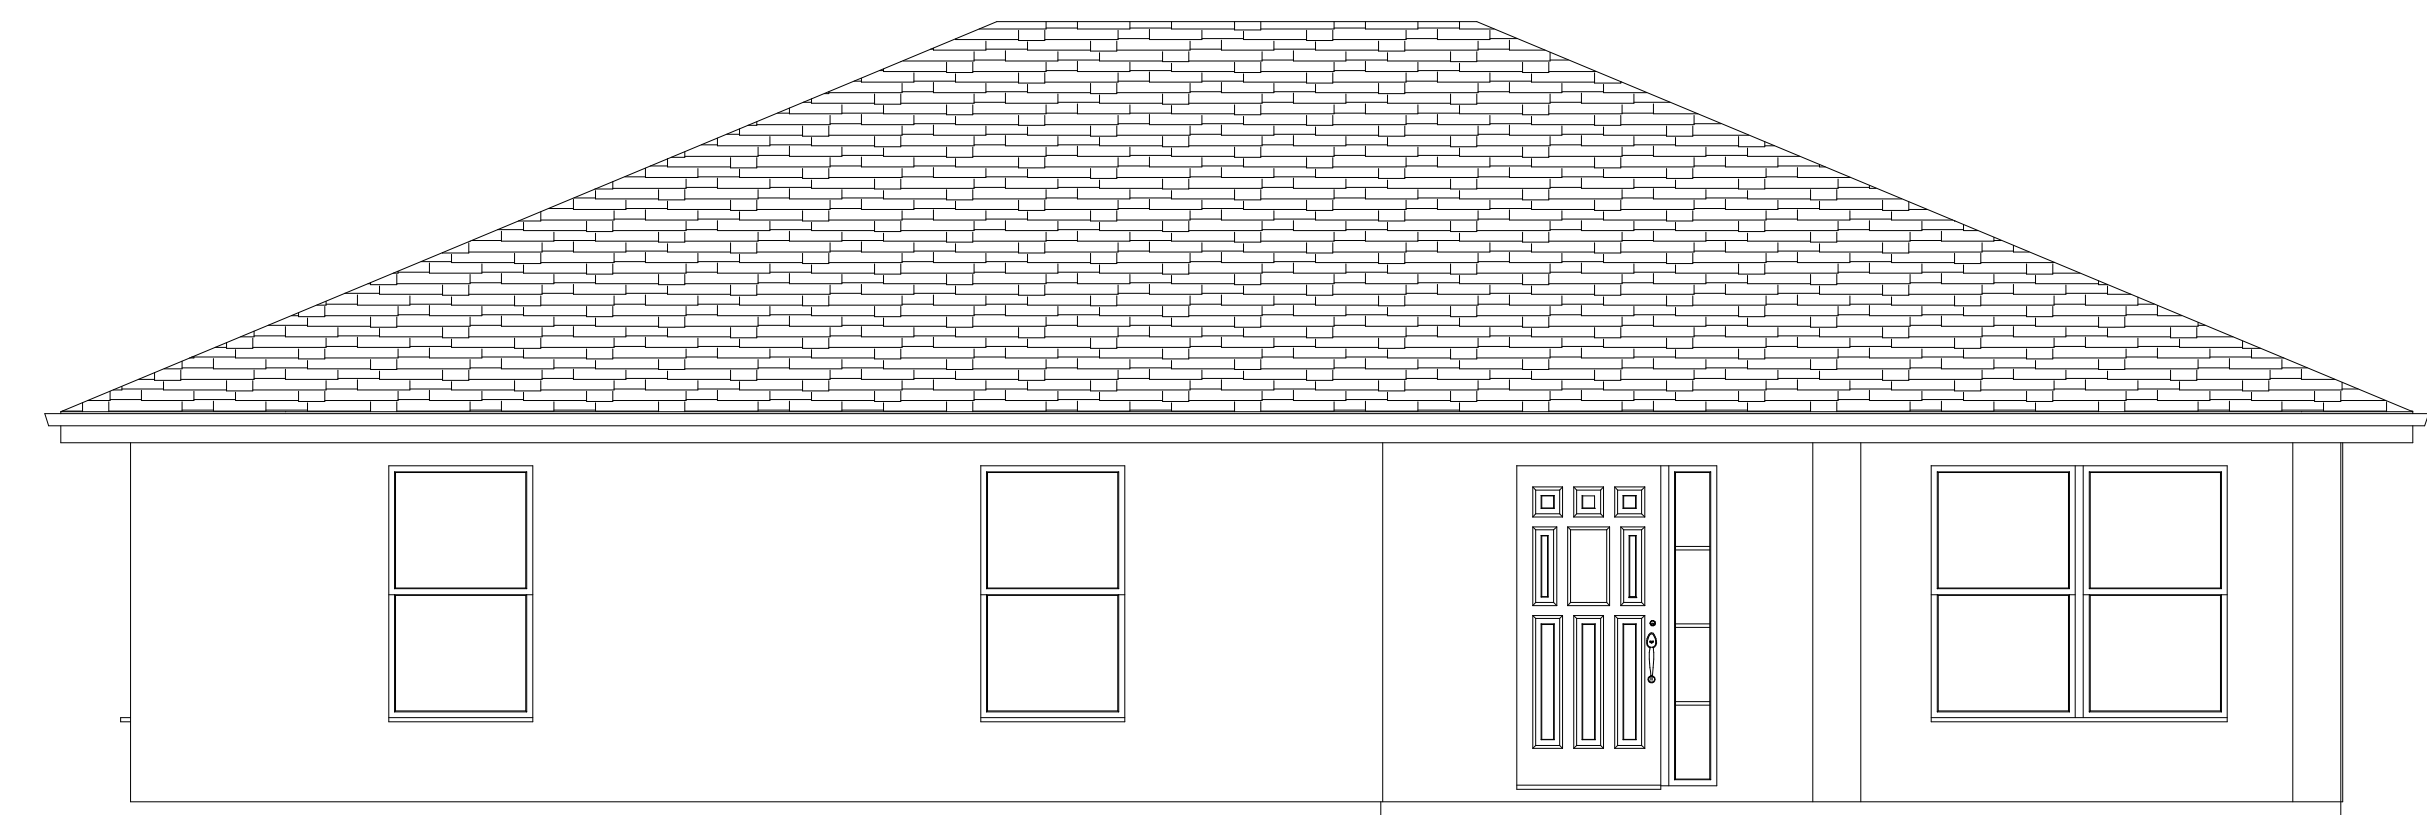

ELEVATION PLAN 14 (HIP ROOF)
SCALE: 1/4" = 1'-0"

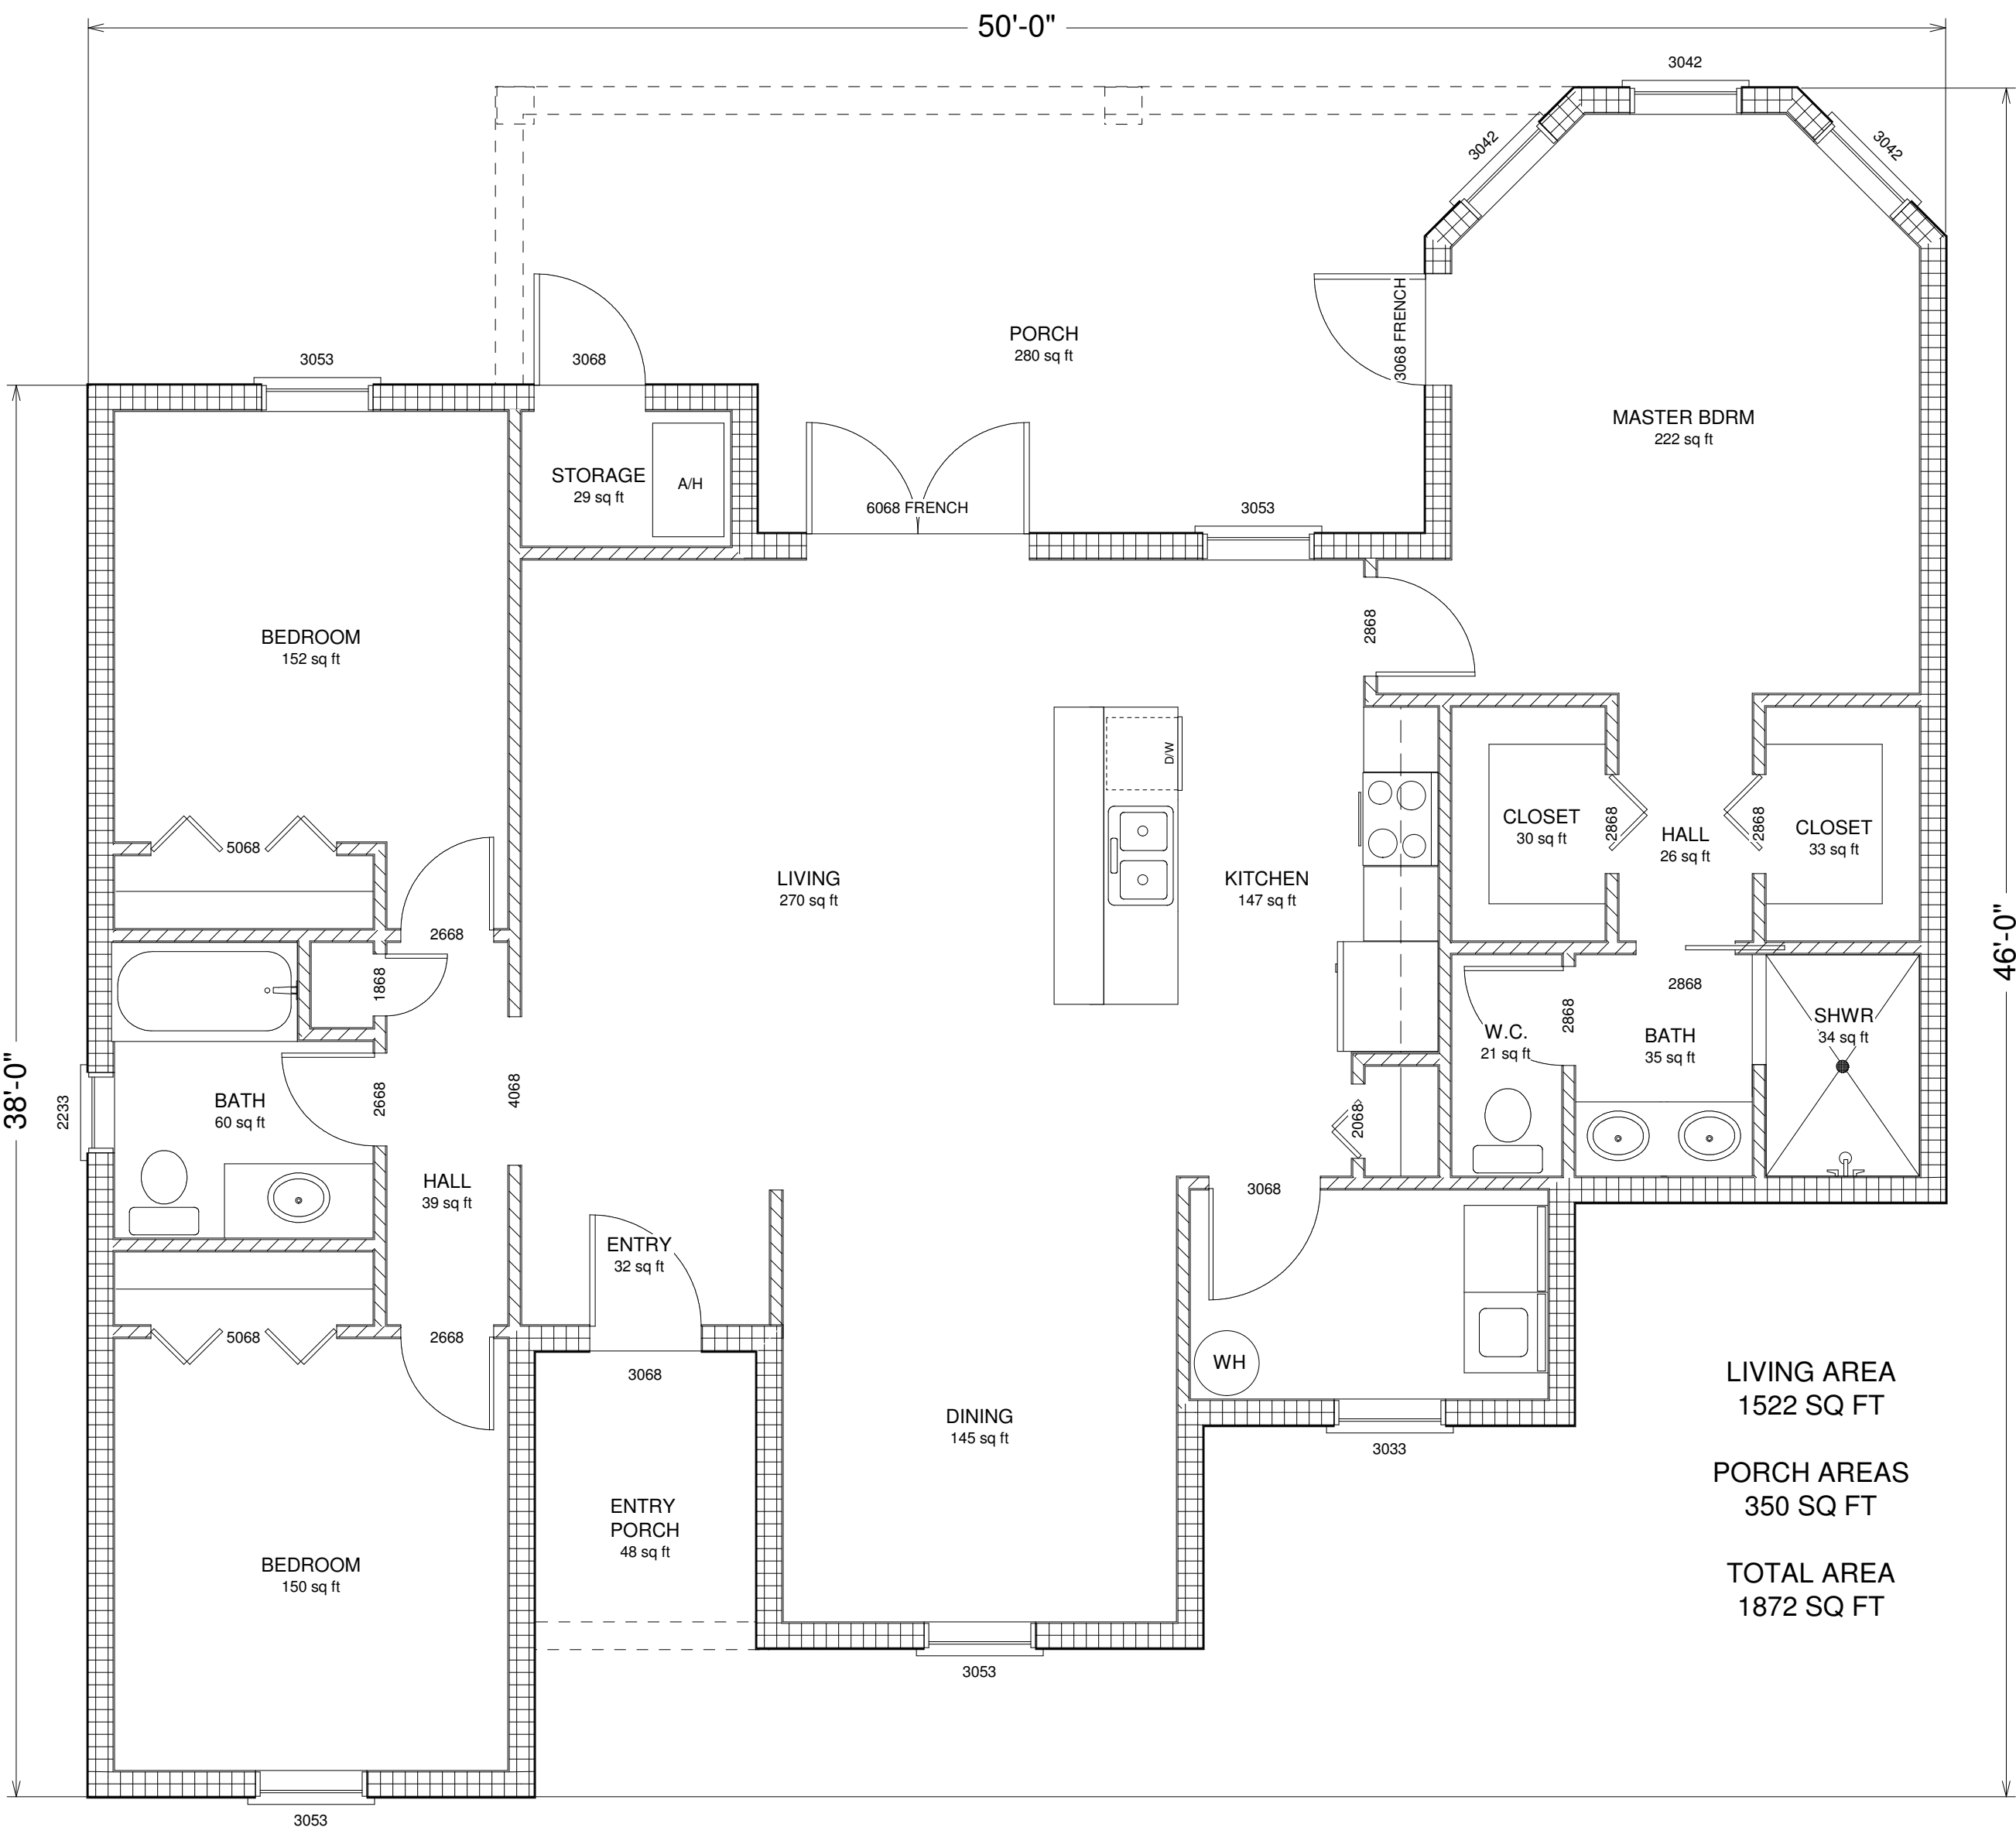

FLOOR PLAN 15
SCALE: 1/4" = 1'-0"

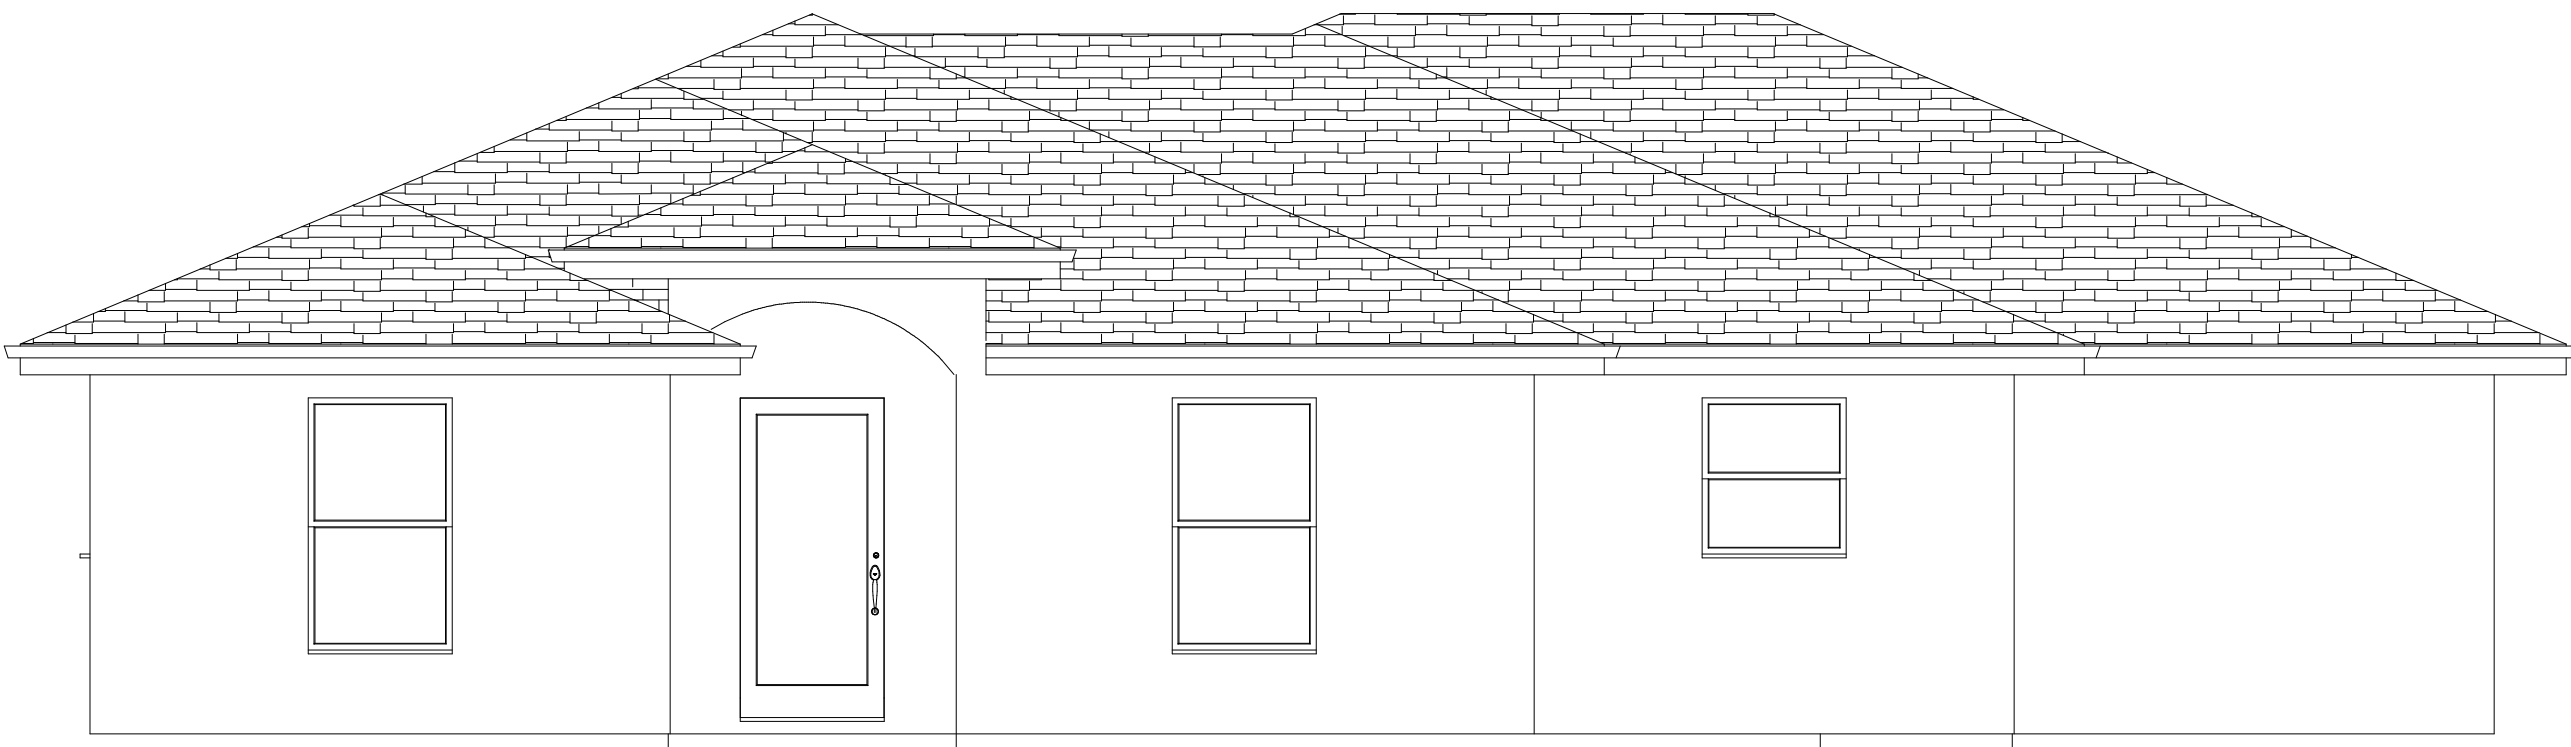

ELEVATION PLAN 15 (HIP ROOF)
SCALE: 1/4" = 1'-0"

THESE DESIGNS AND ELEVATIONS ARE PRESENTED IN THEIR MOST BASIC FORMAT FOR EASE OF UNDERSTANDING THE INTENDED CONCEPT OF EACH DESIGN. NEARLY ANY ASPECT OF THESE DESIGNS CAN BE ALTERED TO BEST MEET YOUR NEEDS AND ARCHITECTURAL PREFERENCES.

NOTE: THESE DESIGNS ARE COPYRIGHT 2015 BY DREAMCATCHER BUILDING DESIGNS AND CANNOT BE USED WITHOUT THE EXPRESS WRITTEN CONSENT OF DREAMCATCHER BUILDING DESIGNS.

3 & 4 BEDROOM SINGLE FAMILY HOMES
LESS THAN 2000 SQUARE FEET
NO GARAGE