



THIS DESIGN IS THE INTELLECTUAL PROPERTY OF DREAMCATCHER BUILDING DESIGNS AND IS NOT TO BE USED OR REPRODUCED WITHOUT THE EXPRESS WRITTEN CONSENT OF DREAMCATCHER BUILDING DESIGNS.

INTERIOR RENOVATION  
SAMPLE PLAN #1

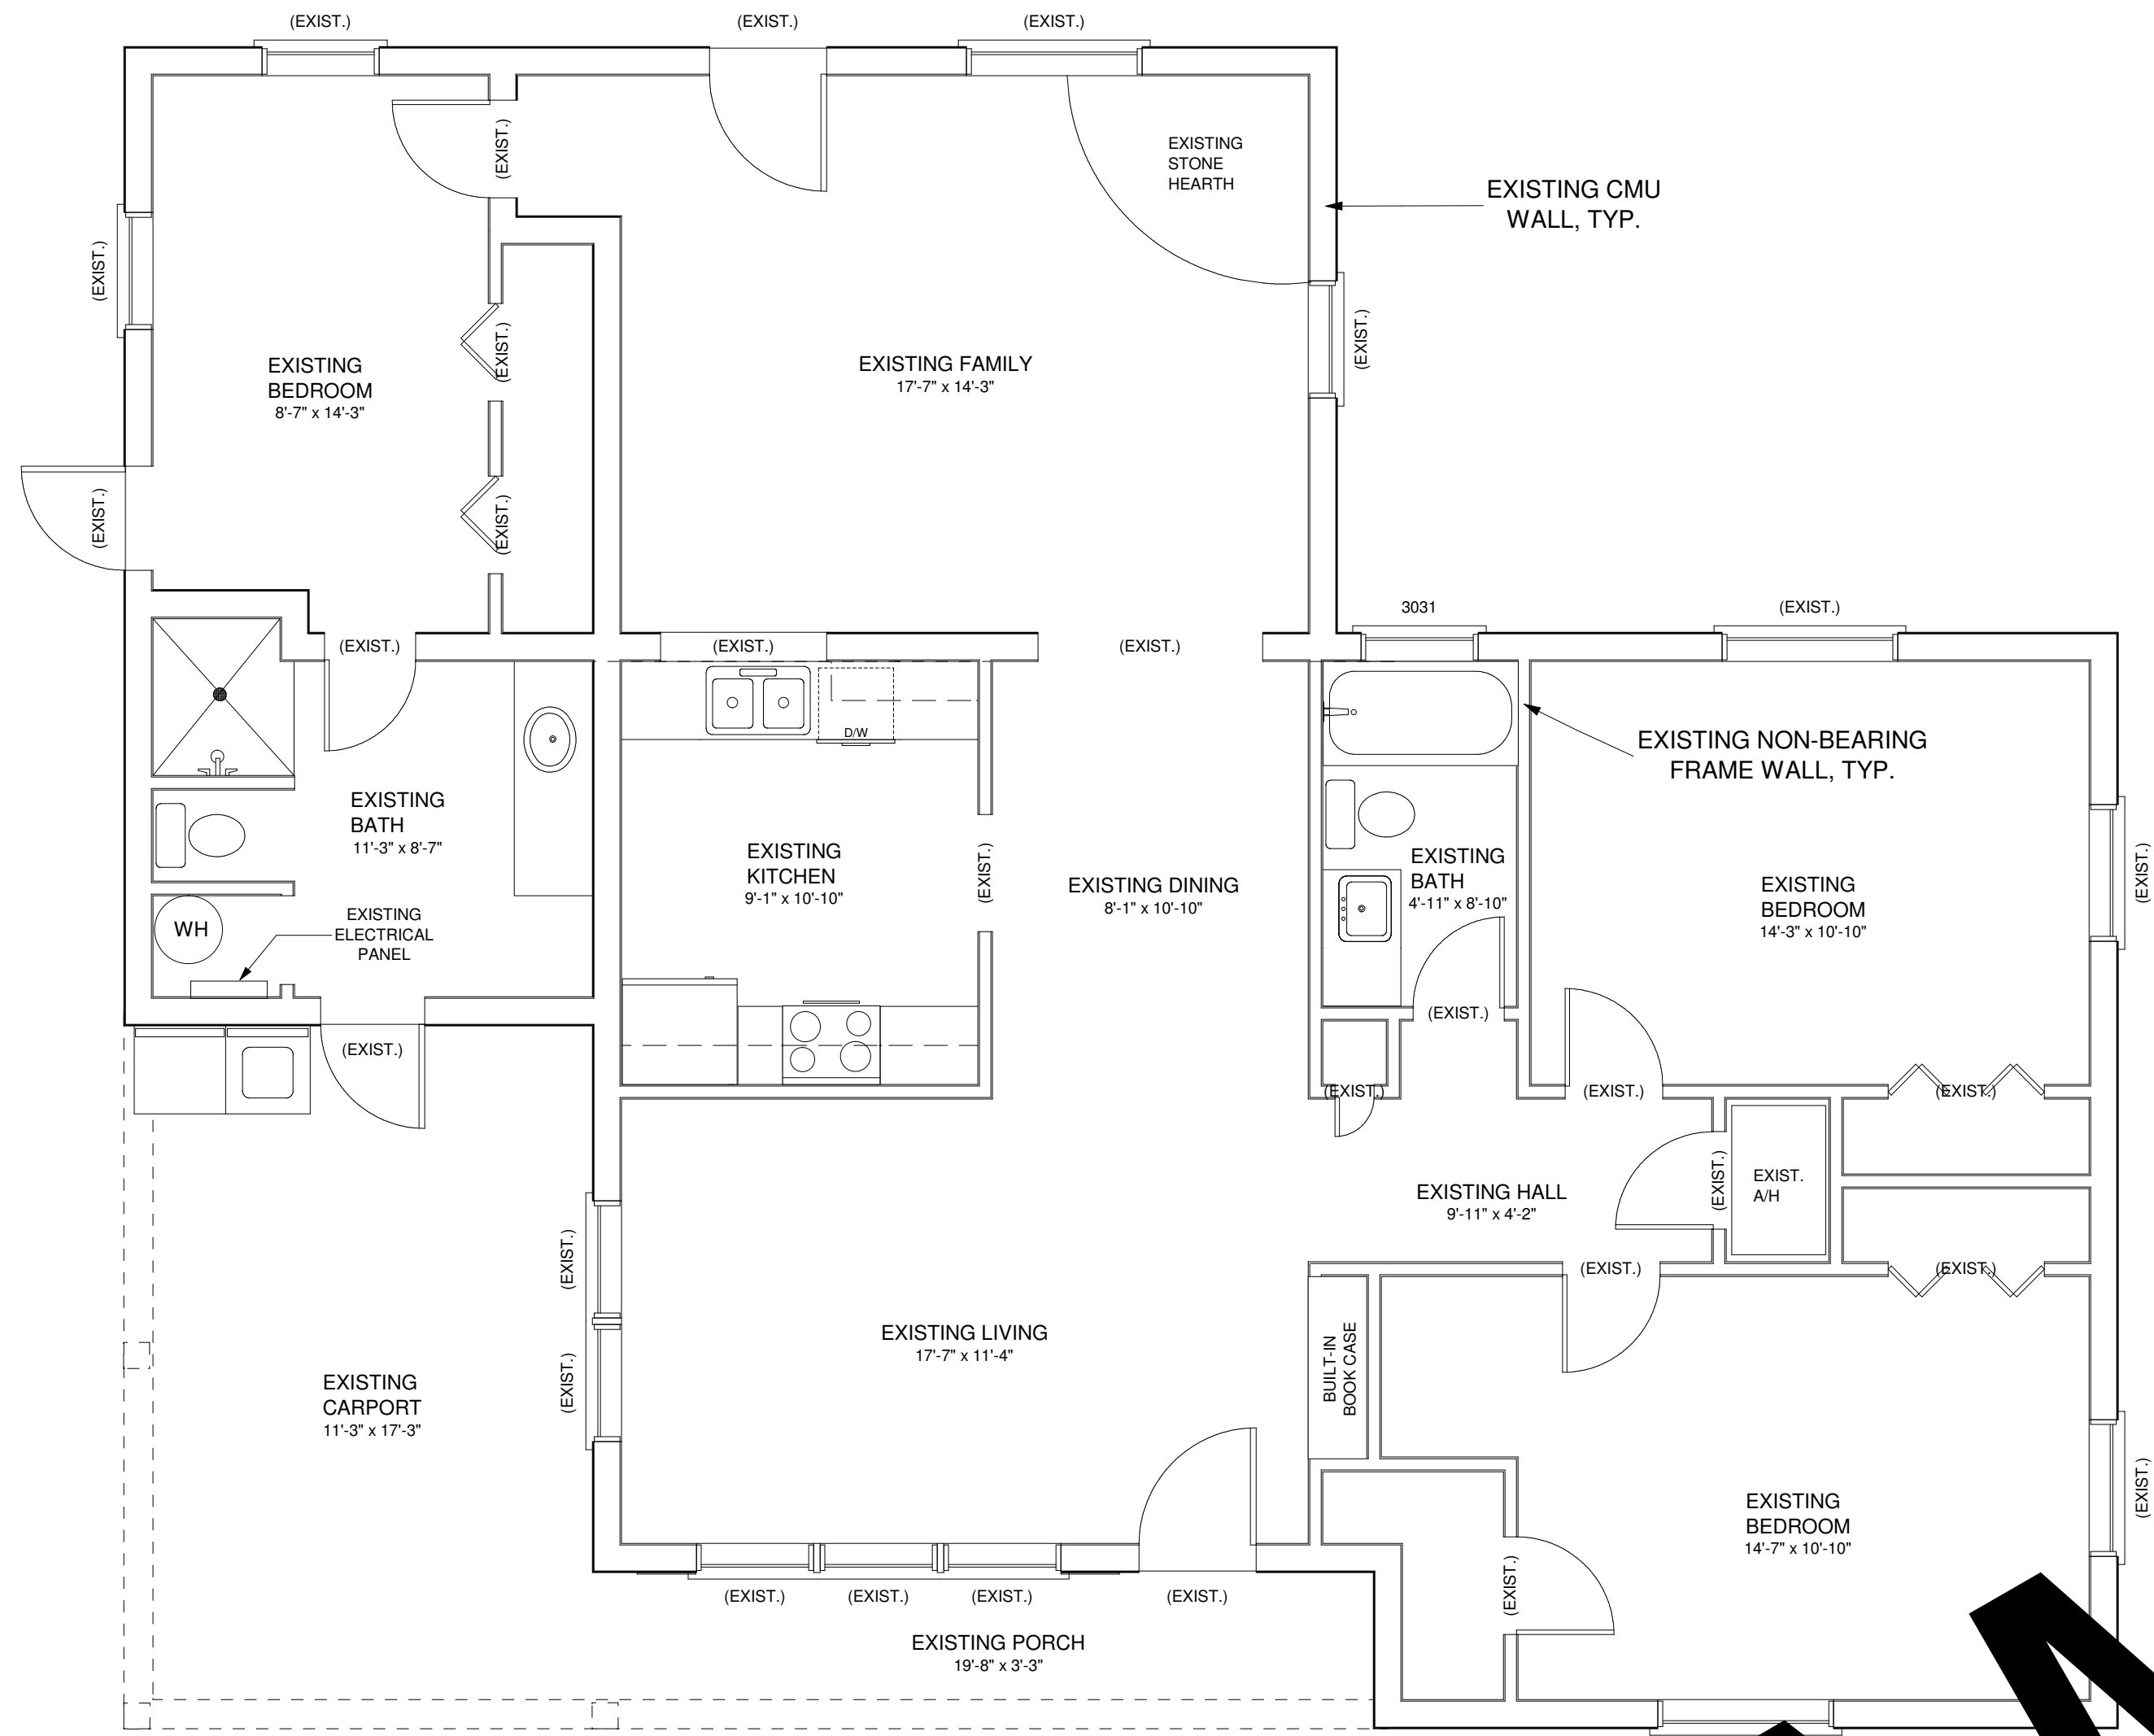

EXISTING FLOOR PLAN  
SCALE: 1/4" = 1'-0"


LIVING AREA  
1580 SQ FT  
PORCH &  
CARPORT AREA  
314 SQ FT  
TOTAL AREA  
1894 SQ FT

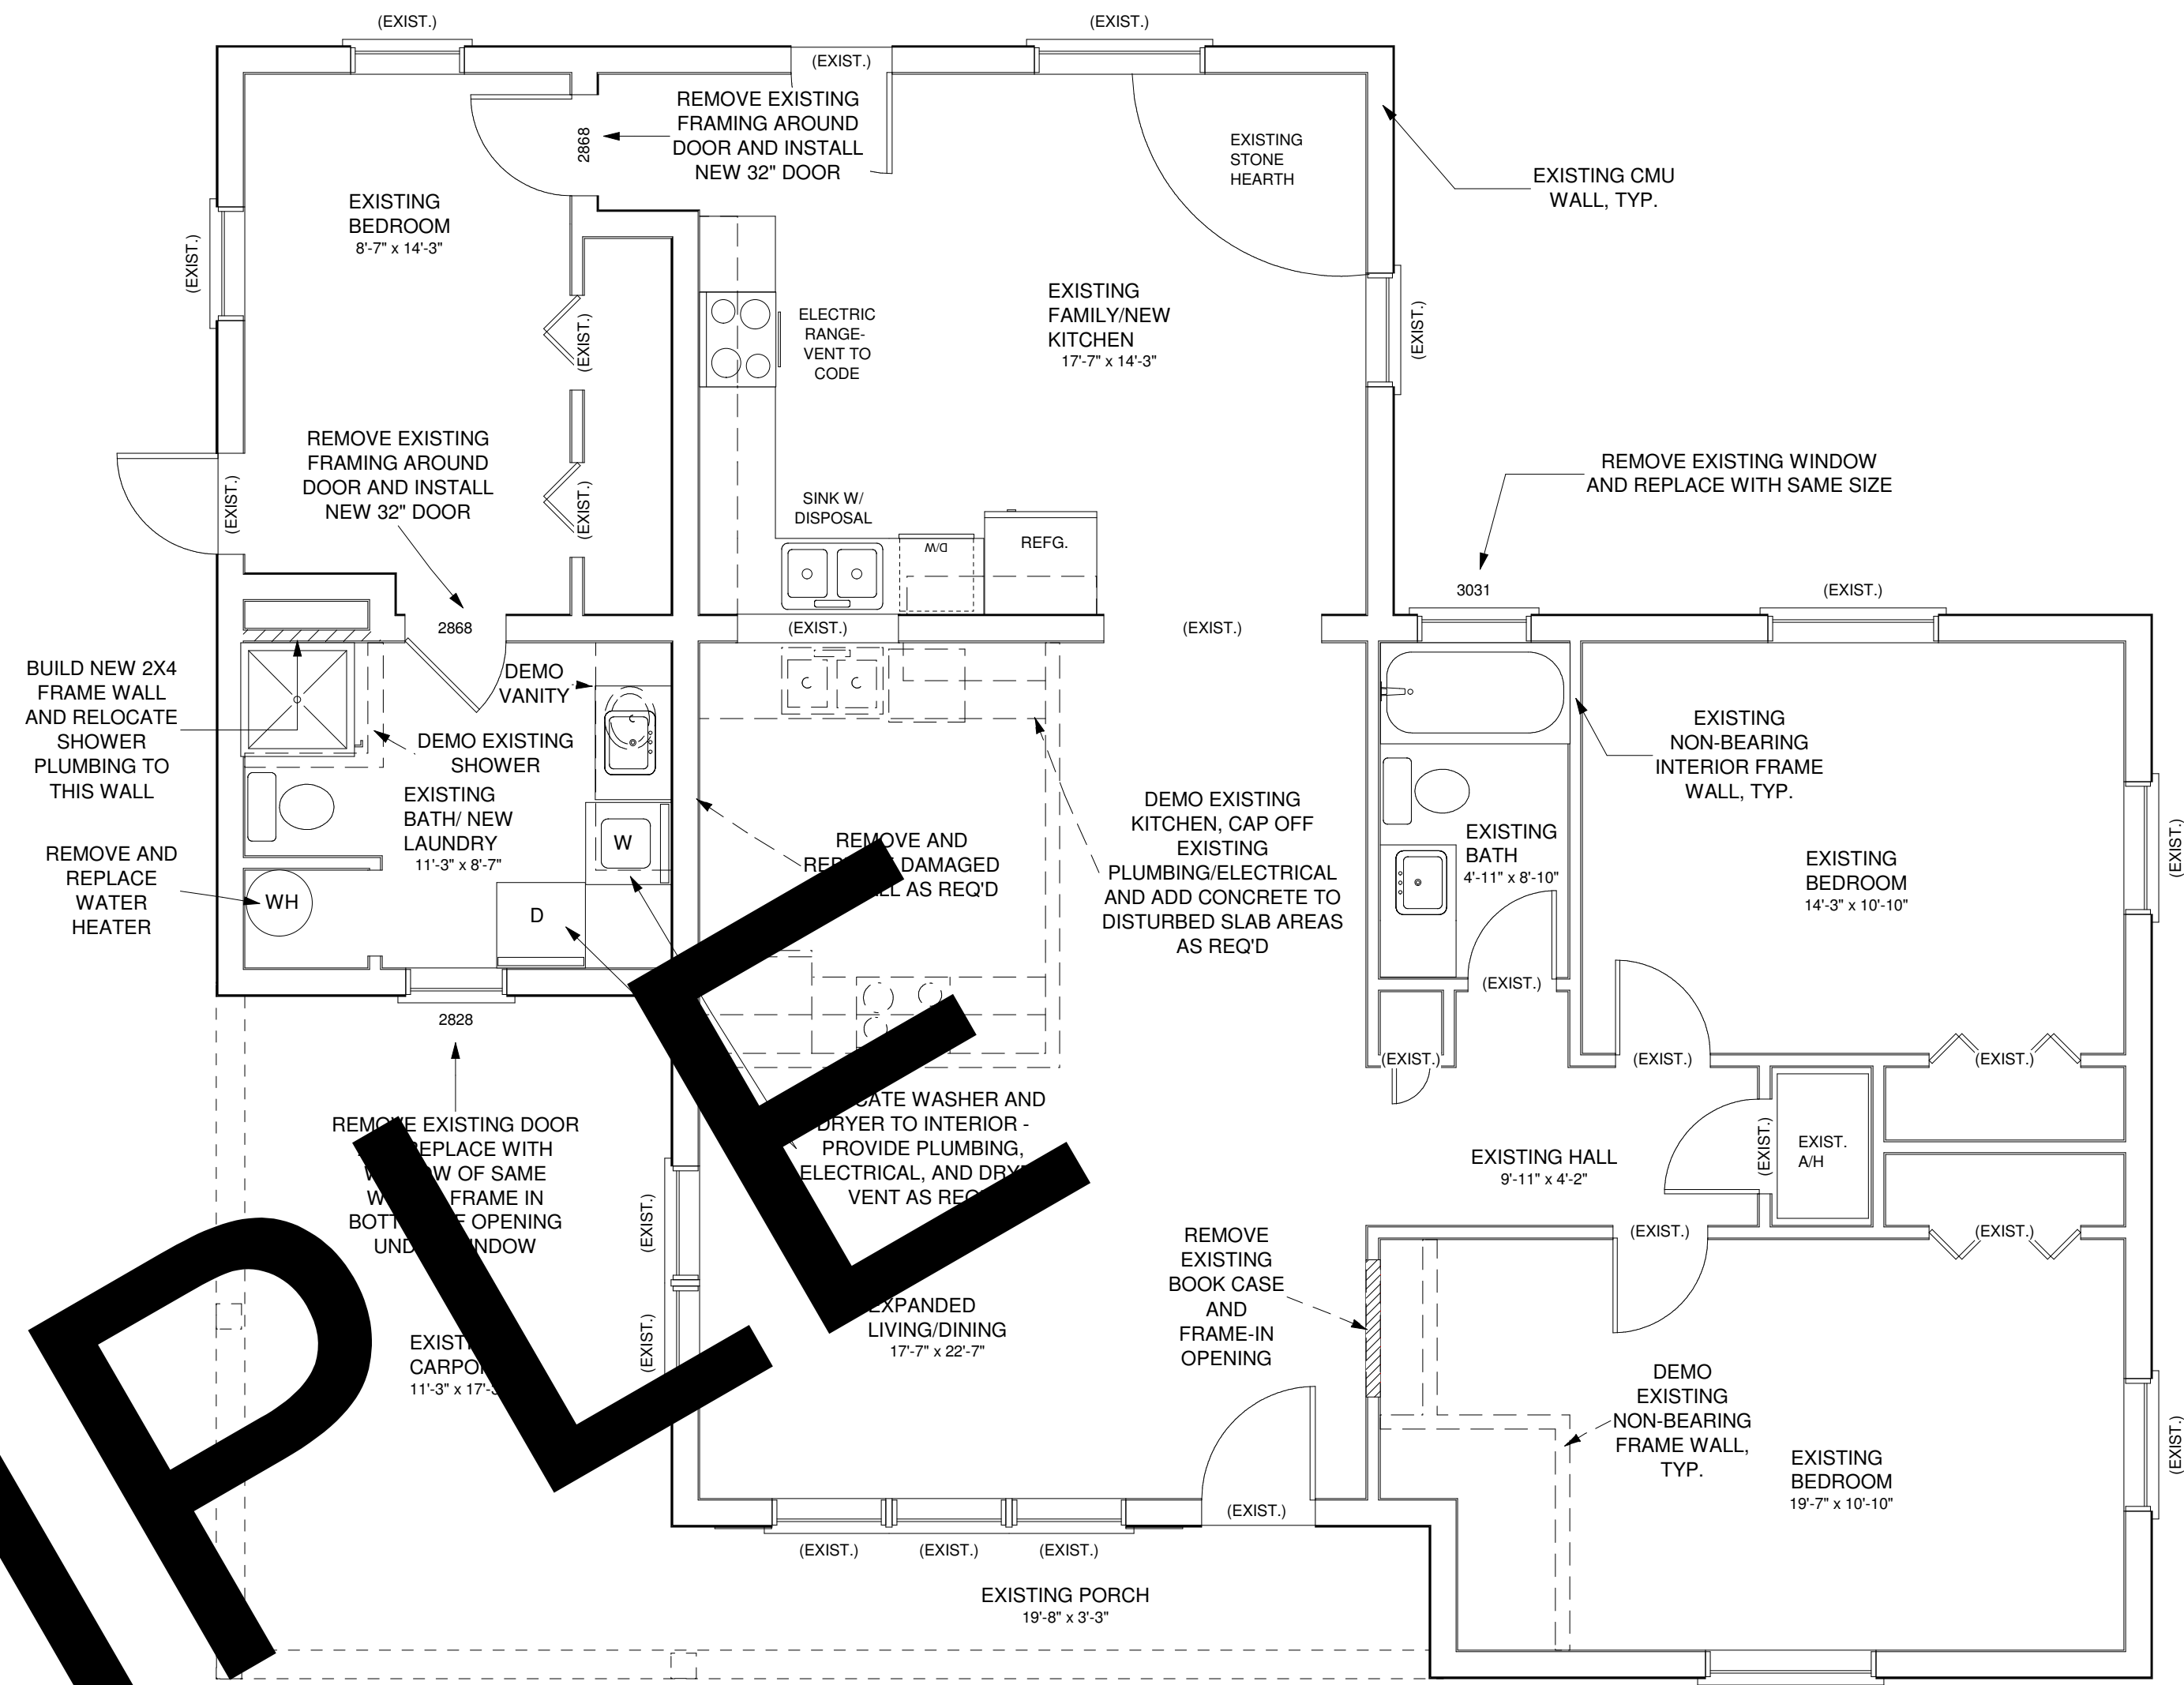

PROPOSED FLOOR PLAN  
SCALE: 1/4" = 1'-0"

LIVING AREA  
1580 SQ FT  
PORCH &  
CARPORT AREA  
314 SQ FT  
TOTAL AREA  
1894 SQ FT

**SAMPLE**

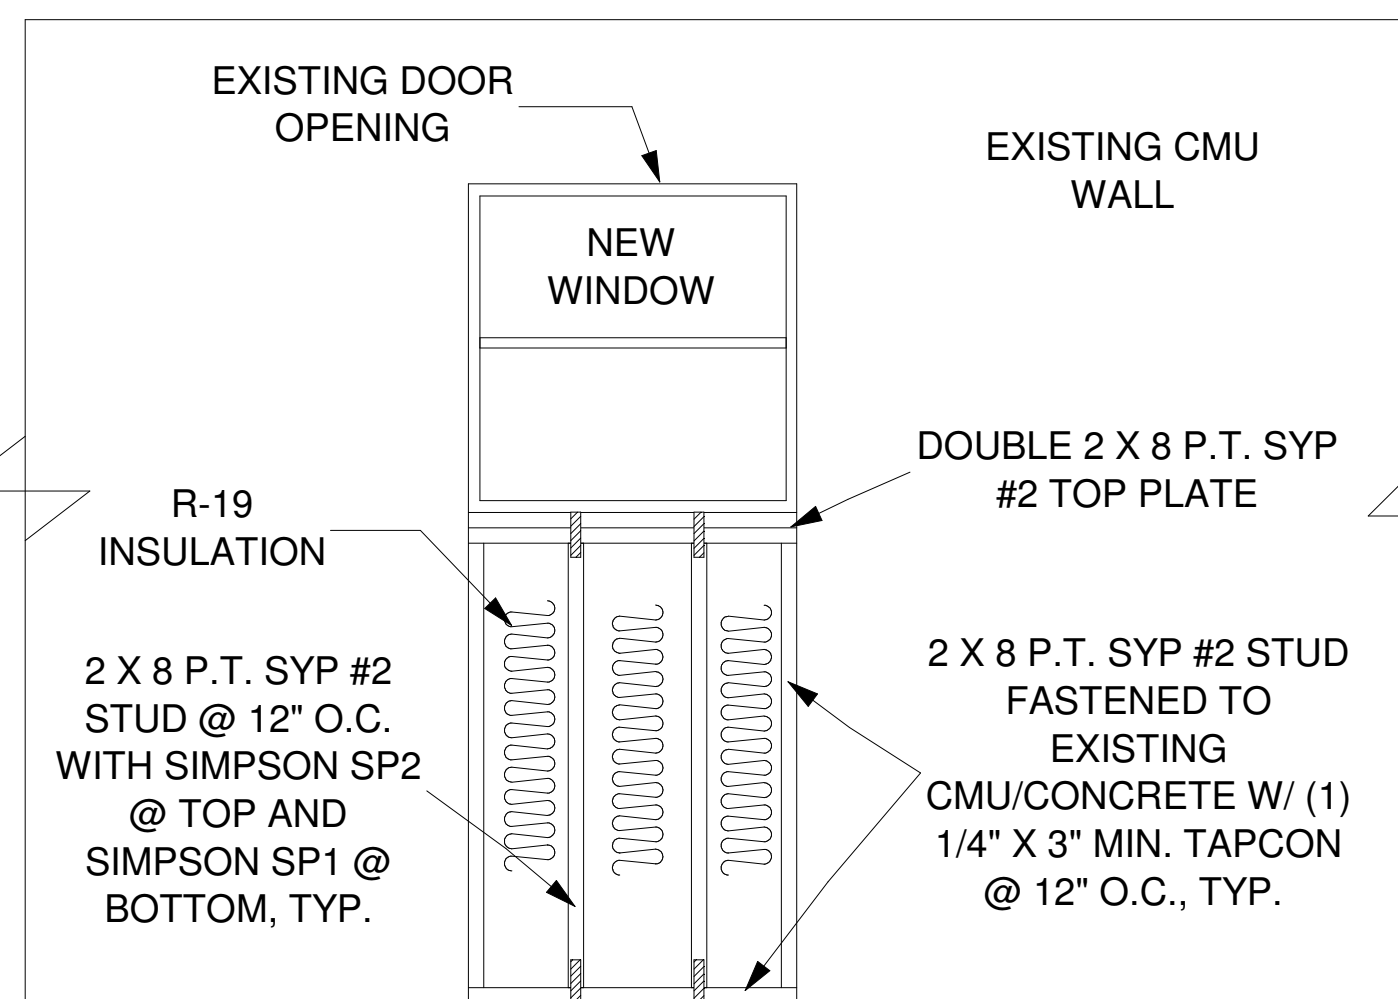

FRAME-IN EXISTING DOOR DETAIL  
NOT TO SCALE


EXTERIOR FINISH:  
STUCCO TO MATCH  
EXISTING OVER 1/2"  
PLYWOOD AND  
APPROVED VAPOR  
BARRIER


INTERIOR FINISH:  
SHEETROCK TO  
MATCH EXISTING

SCOPE OF WORK:



- DEMOLISH EXISTING INTERIOR NON-BEARING WALLS, KITCHEN, AND BATHROOM AS INDICATED.
- REMOVE AND REPLACE DAMAGED DRYWALL.
- RELOCATE KITCHEN TO EXISTING FAMILY ROOM AREA.
- INSTALL (2) NEW WINDOWS INTO EXISTING OPENINGS AS INDICATED.
- UPDATE AND RELOCATE PLUMBING AND ELECTRICAL AS INDICATED.

Dreamcatcher  
Building Designs  
(941) 462-0110  
www.DreamcatcherBuildingDesigns.com

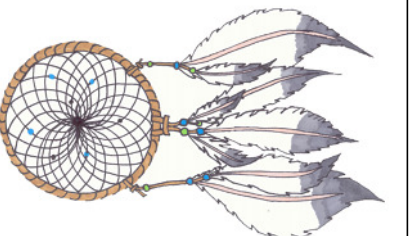

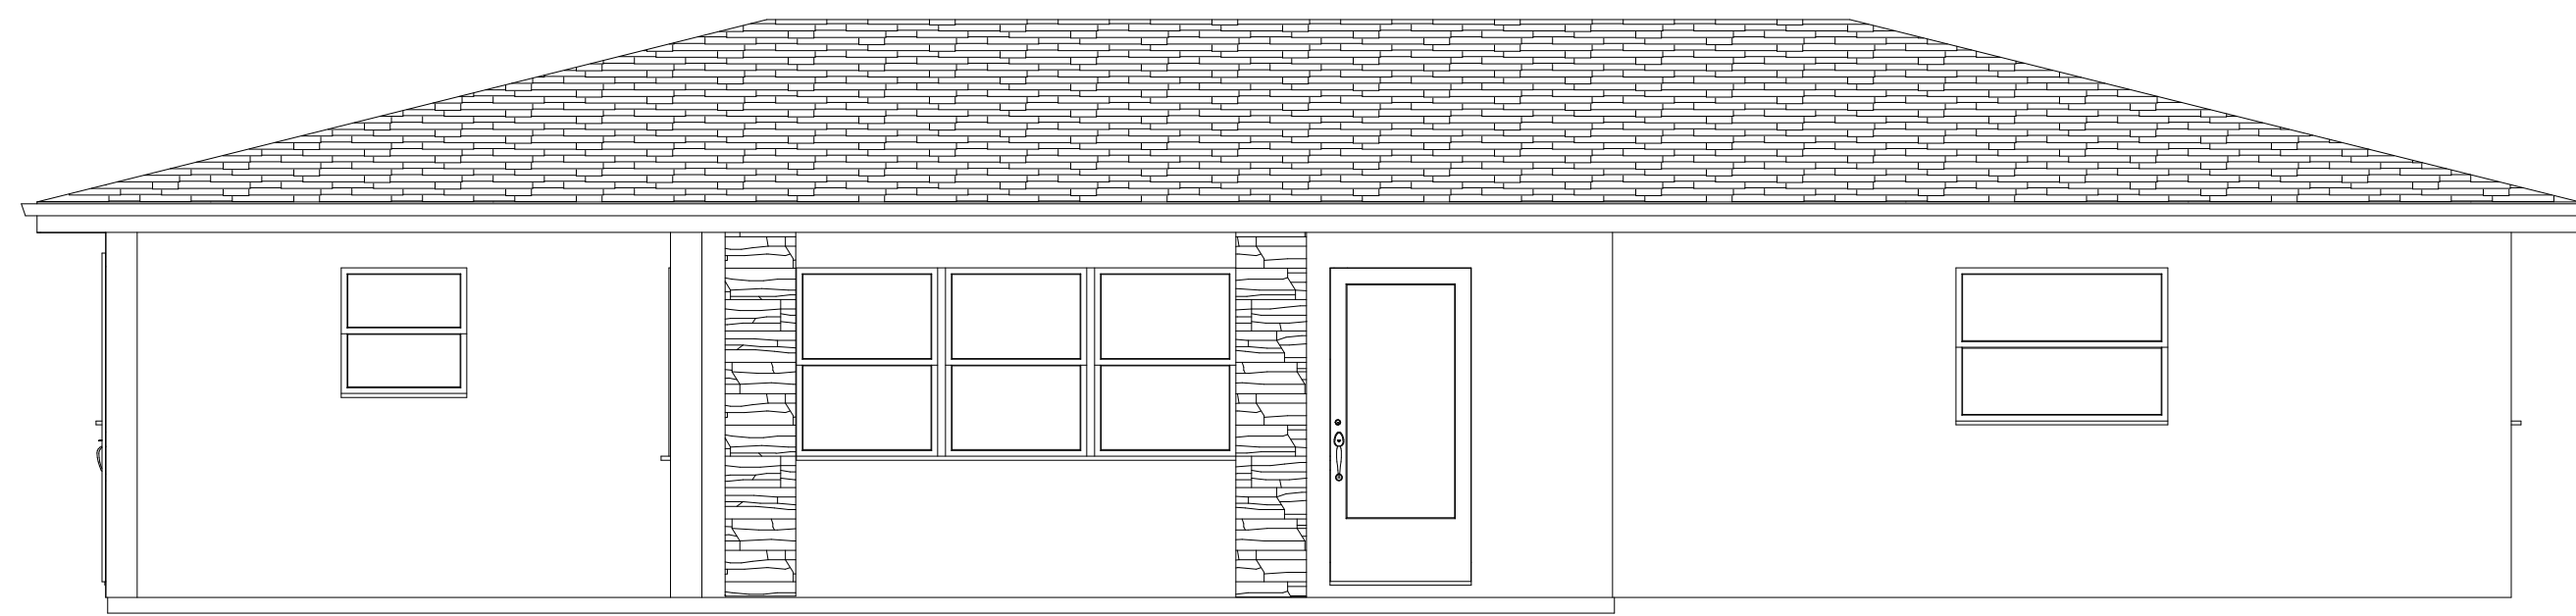

PROPOSED NEW FRONT ELEVATION  
SCALE: 1/4" = 1'-0"

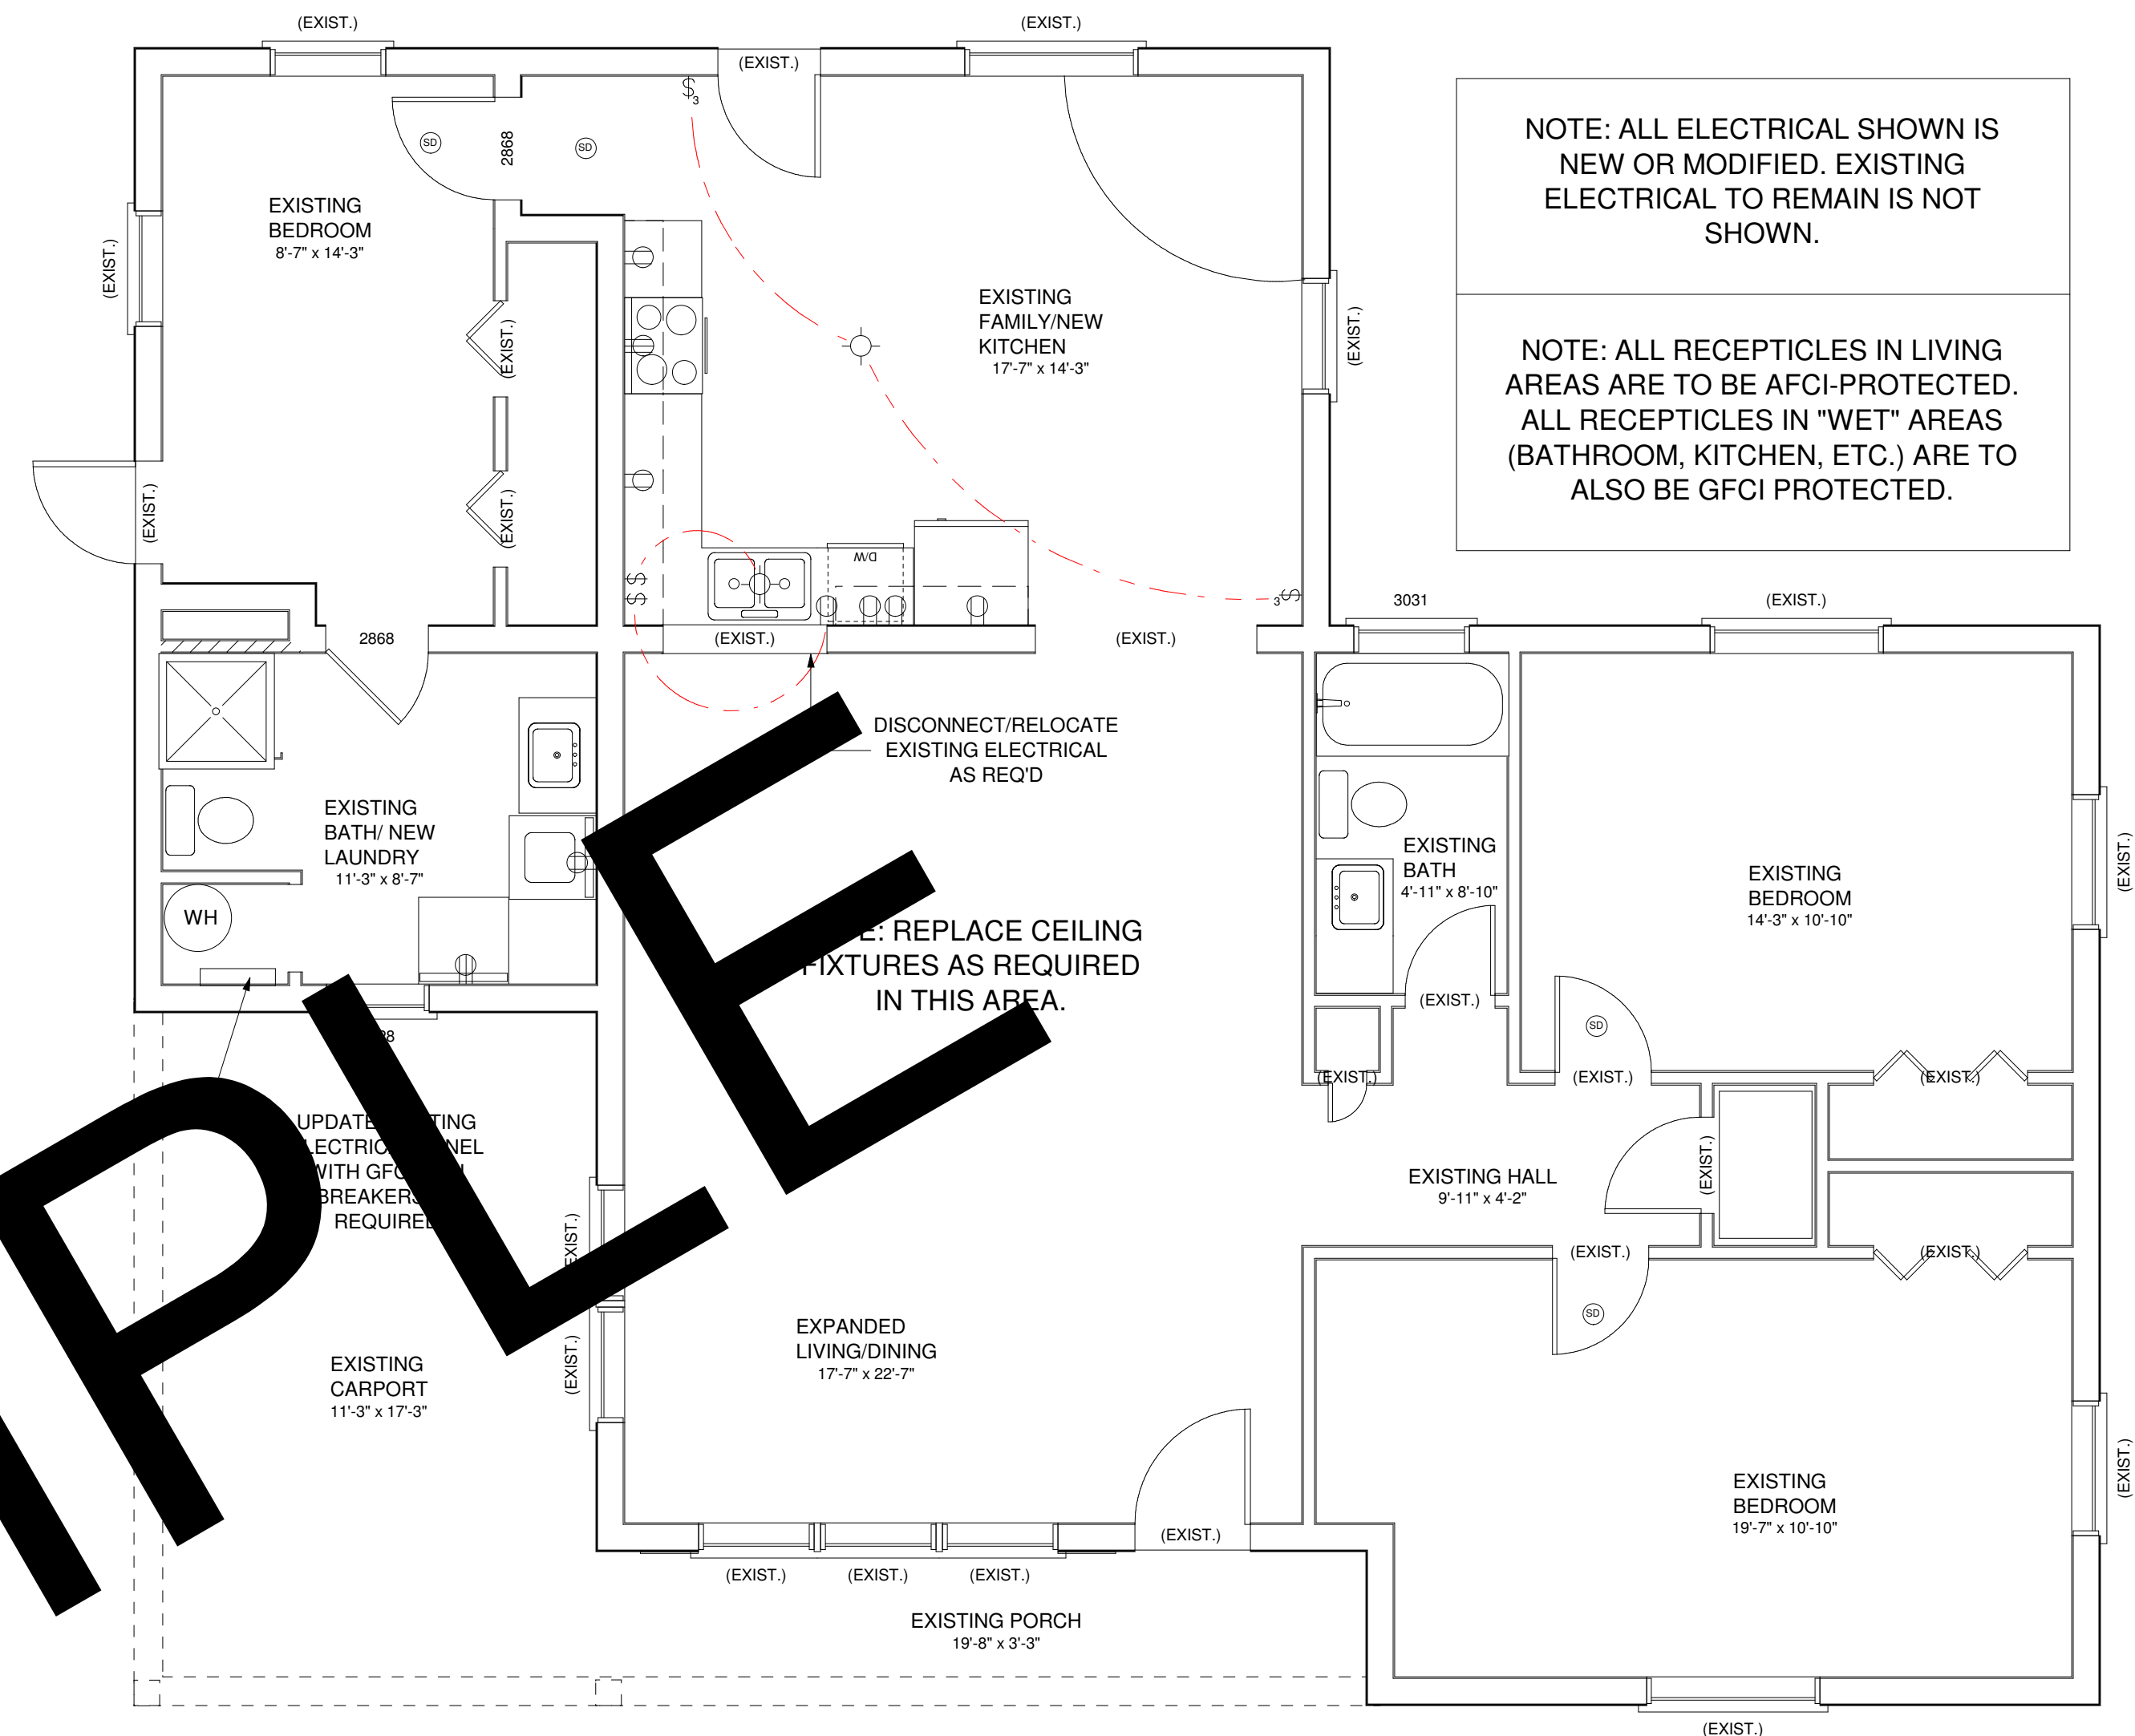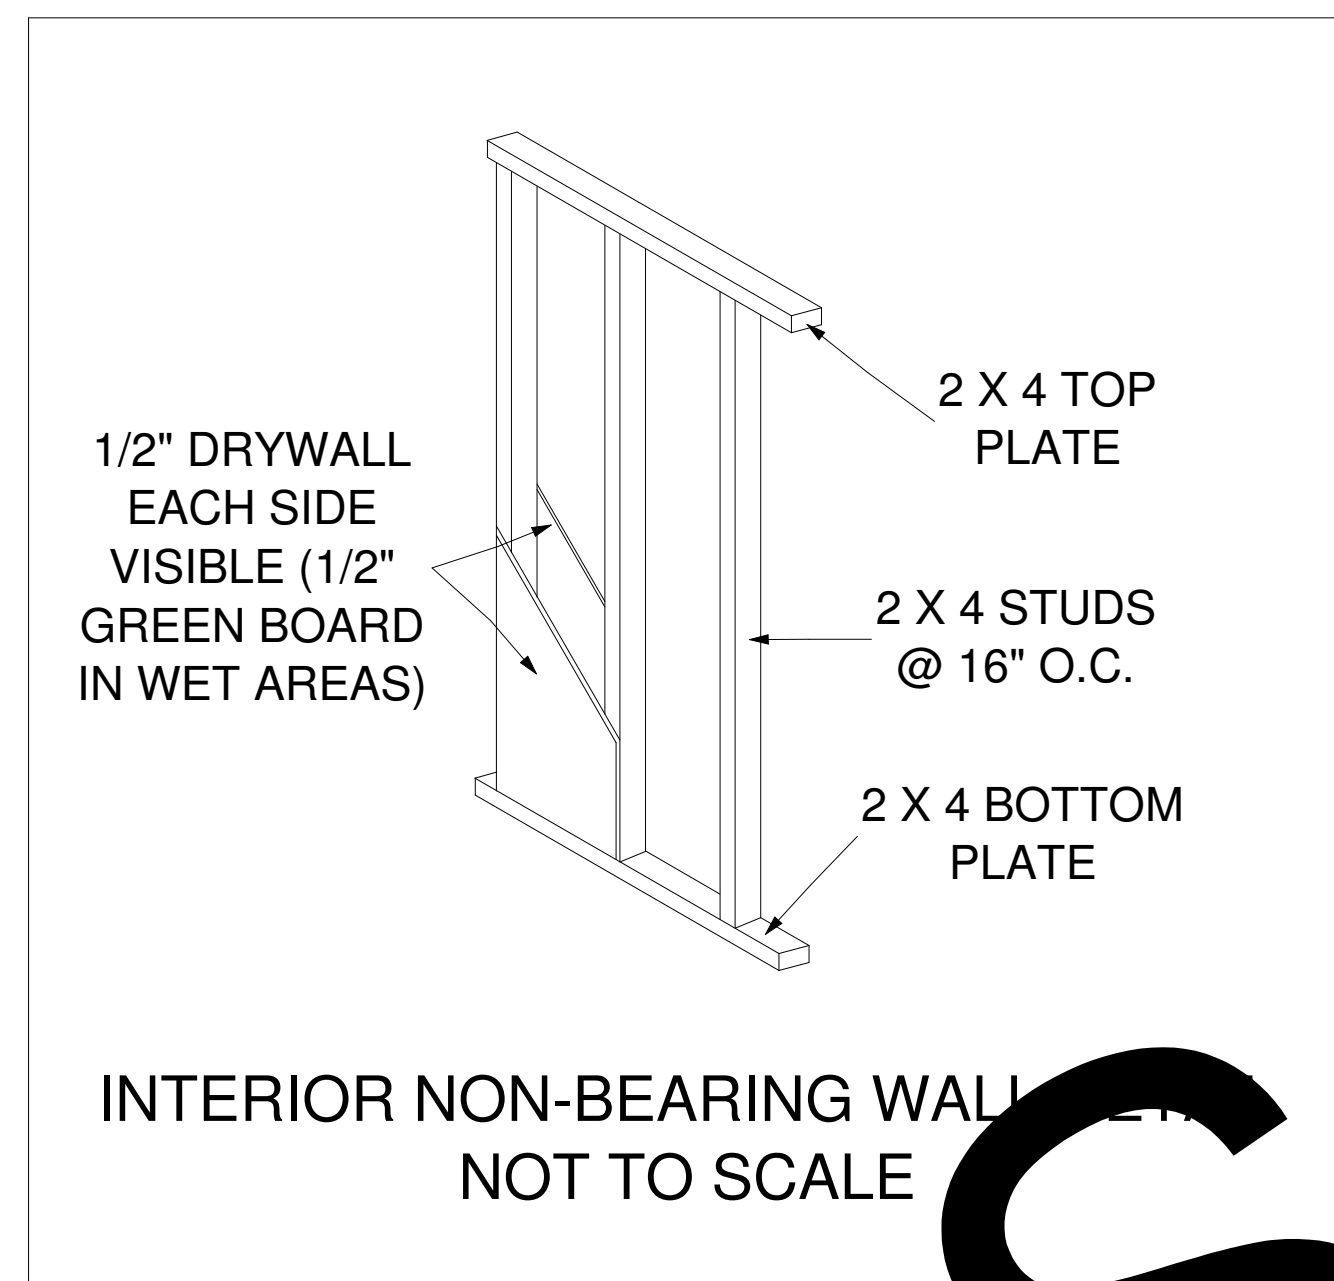

PROPOSED ELECTRICAL PLAN  
SCALE: 1/4" = 1'-0"

**SAMPLE**

THIS DESIGN IS THE INTELLECTUAL PROPERTY OF DREAMCATCHER BUILDING DESIGNS AND IS NOT TO BE USED OR REPRODUCED WITHOUT THE EXPRESS WRITTEN CONSENT OF DREAMCATCHER BUILDING DESIGNS.

INTERIOR RENOVATION  
SAMPLE PLAN #1

**Dreamcatcher Building Designs**  
(941) 462-0110  
www.DreamcatcherBuildingDesigns.com

