
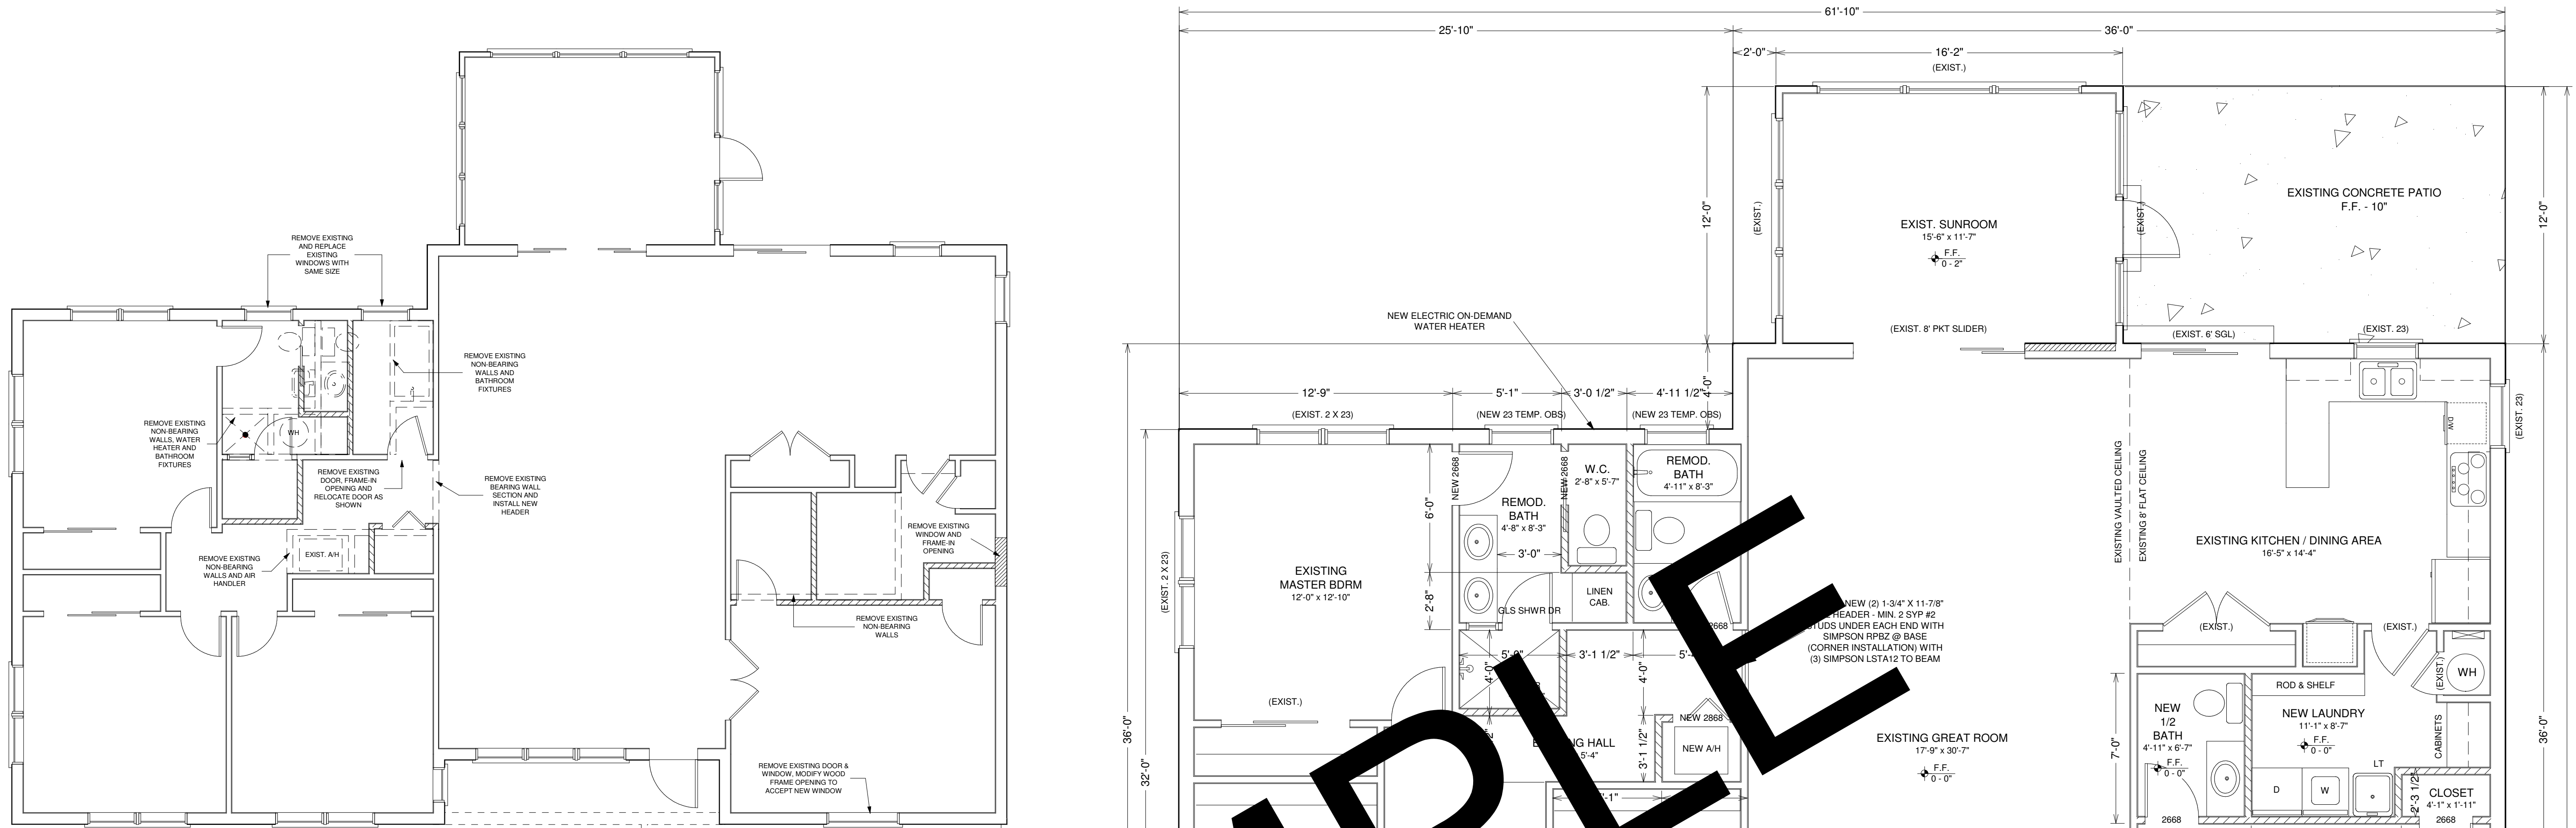



THIS DESIGN IS THE INTELLECTUAL PROPERTY OF DREAMCATCHER BUILDING DESIGNS. IT IS NOT TO BE REPRODUCED OR REUSED WITHOUT THE EXPRESS CONSENT OF DREAMCATCHER BUILDING DESIGNS.

SAMPLE INTERIOR RENOVATION
BRADENTON, FLORIDA


Dreamcatcher
Building Designs
(941) 462-0110
www.dreamcatcherbuildingdesigns.com

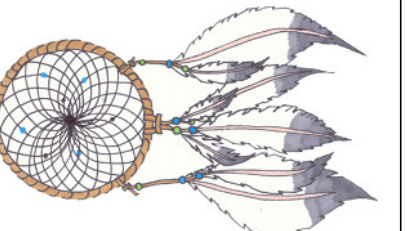

DEMOLITION PLAN
SCALE: 3/16" = 1'-0"

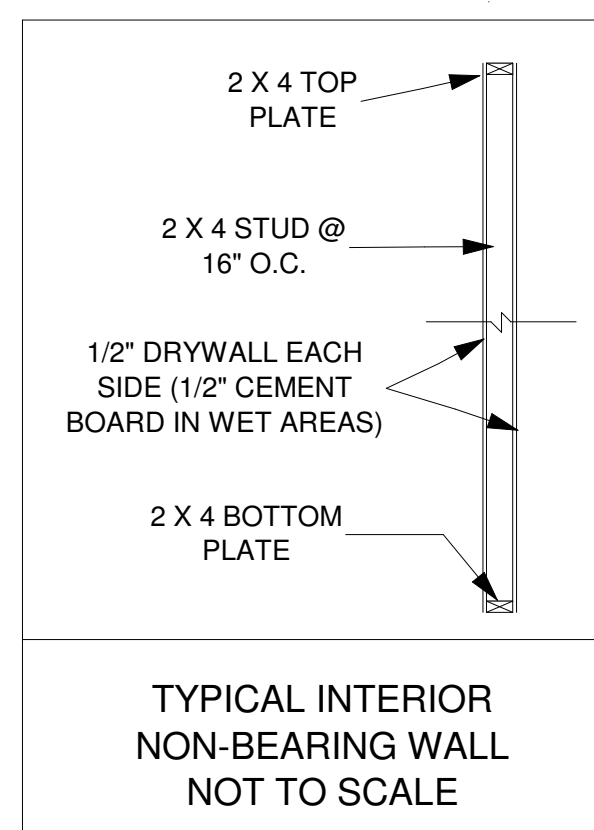


TYPICAL INTERIOR
NON-BEARING WALL
NOT TO SCALE

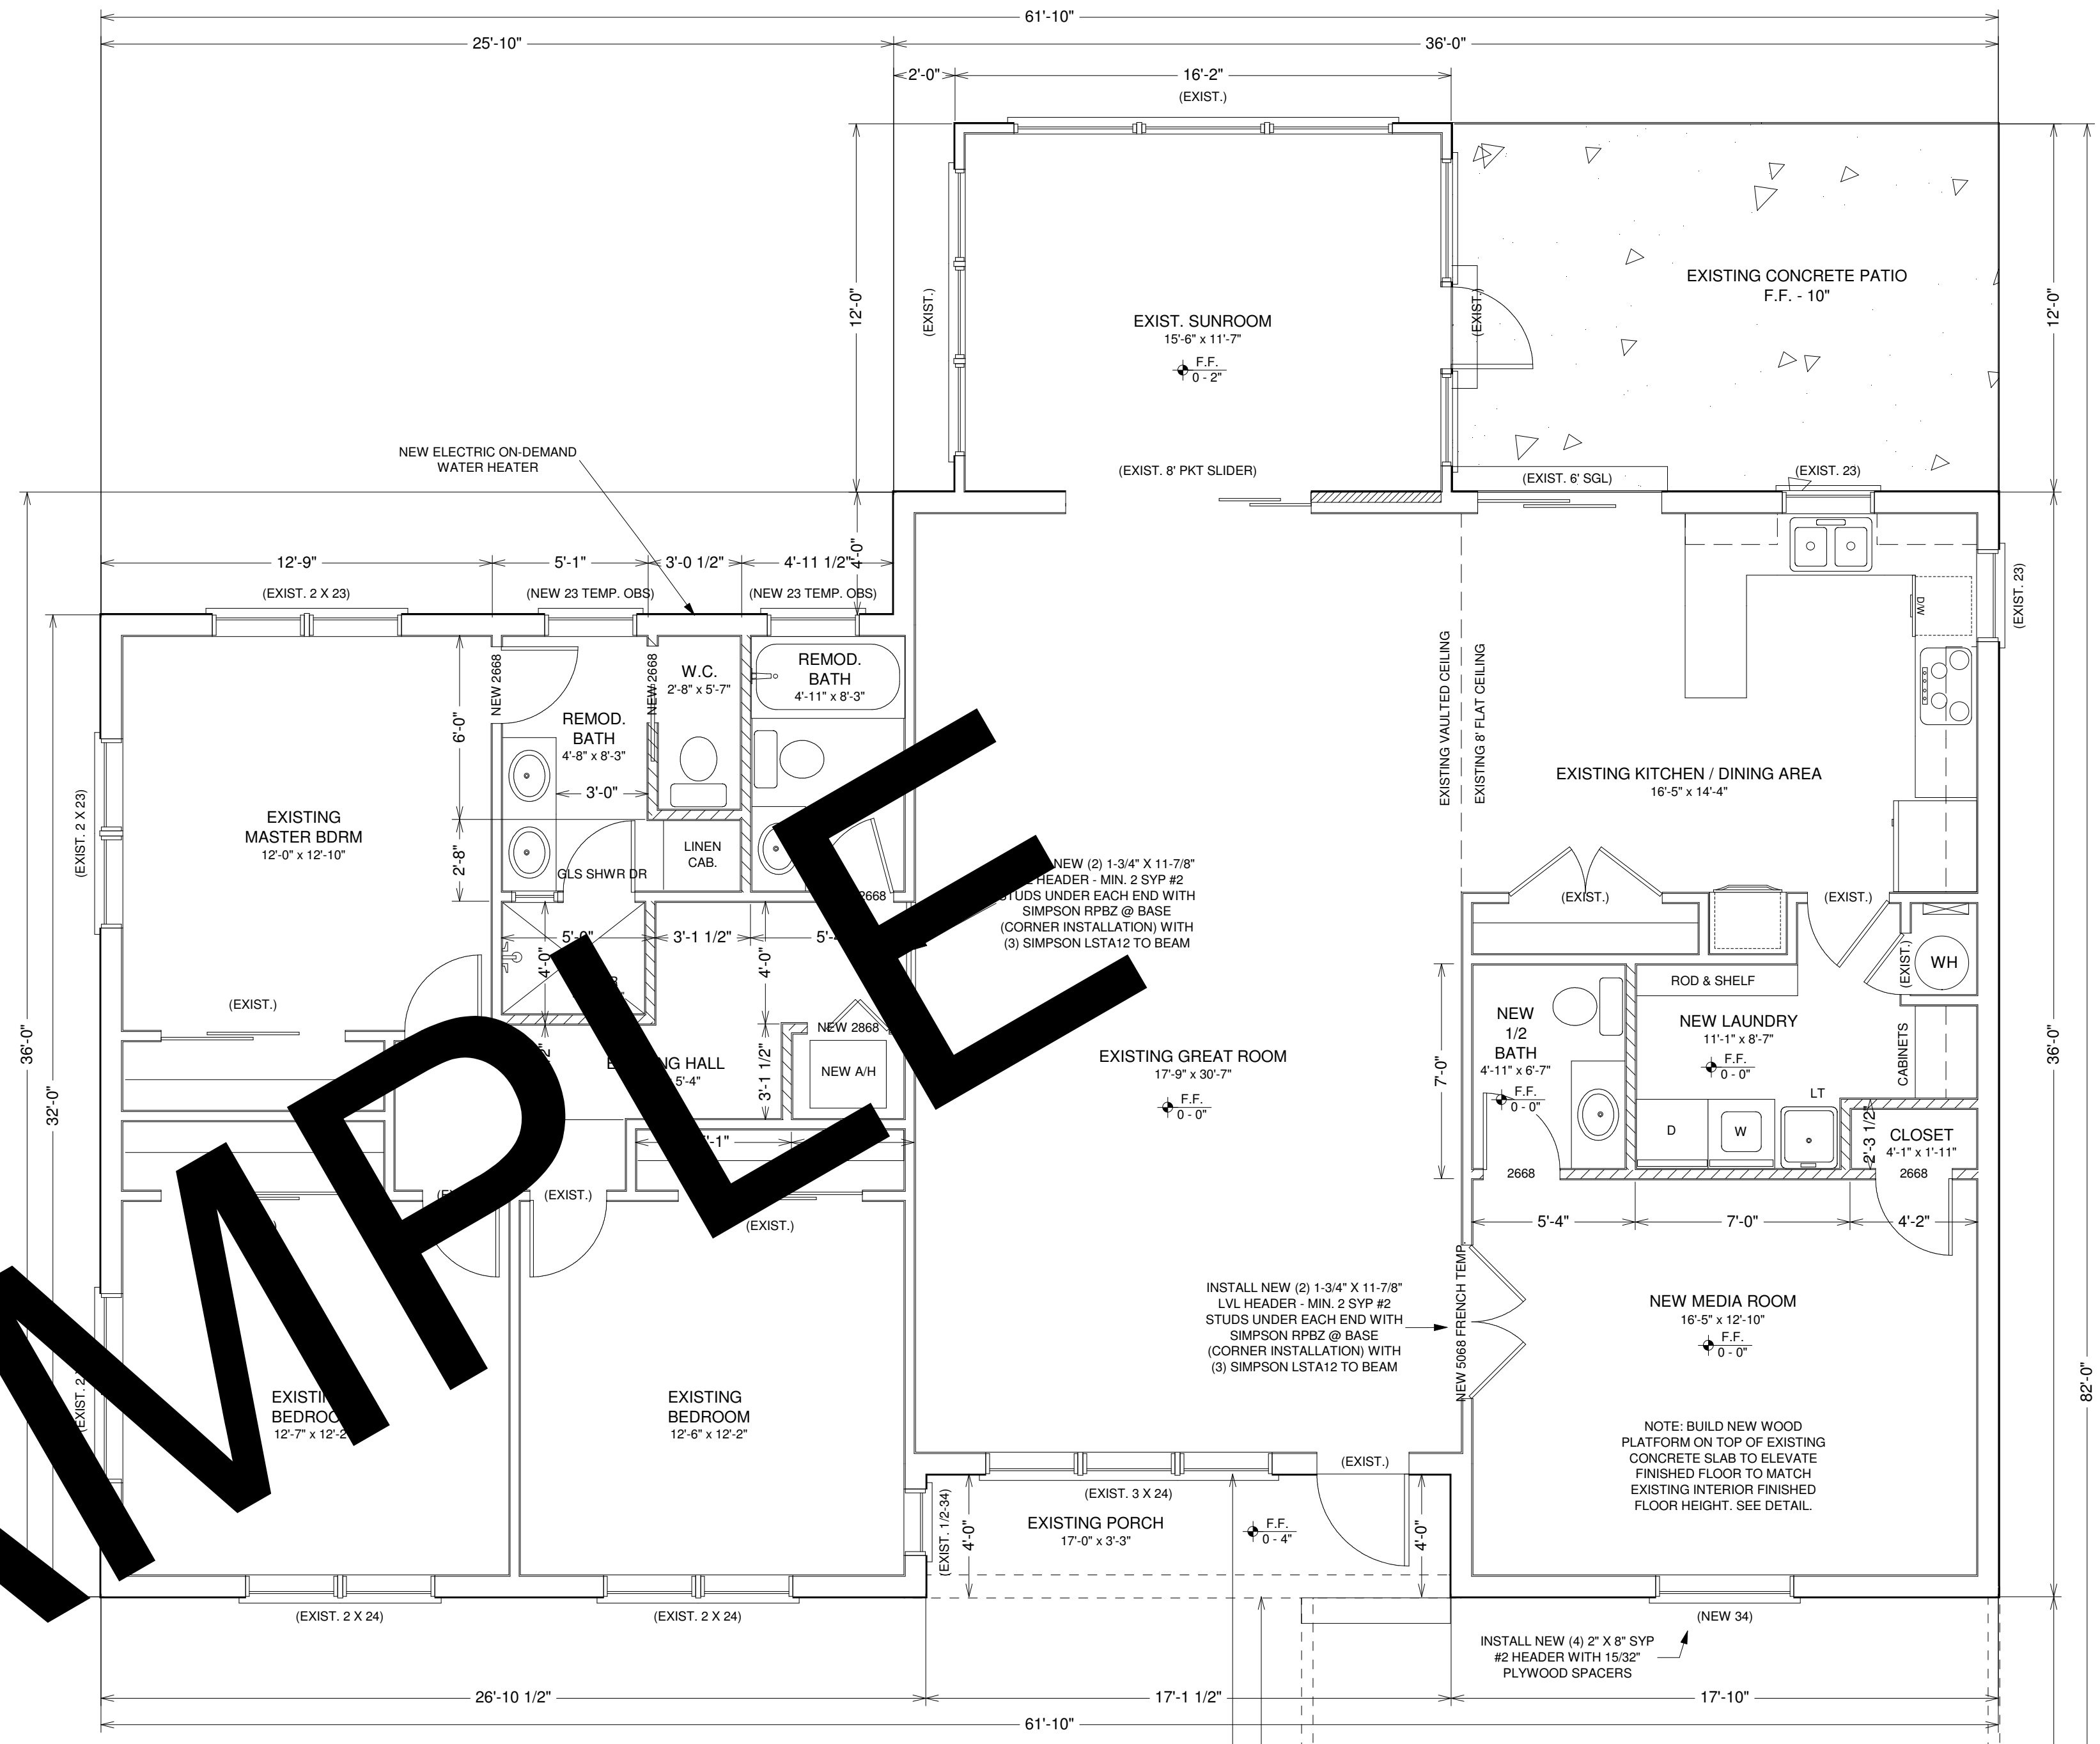


PROPOSED RENOVATION PLAN
SCALE: 1/4" = 1'-0"


EXISTING LIVING AREA
2374 SQ FT
EXISTING PORCH AREA
66 SQ FT
EXISTING CARPORT AREA
647 SQ FT
TOTAL EXISTING AREA
3,087 SQ FT

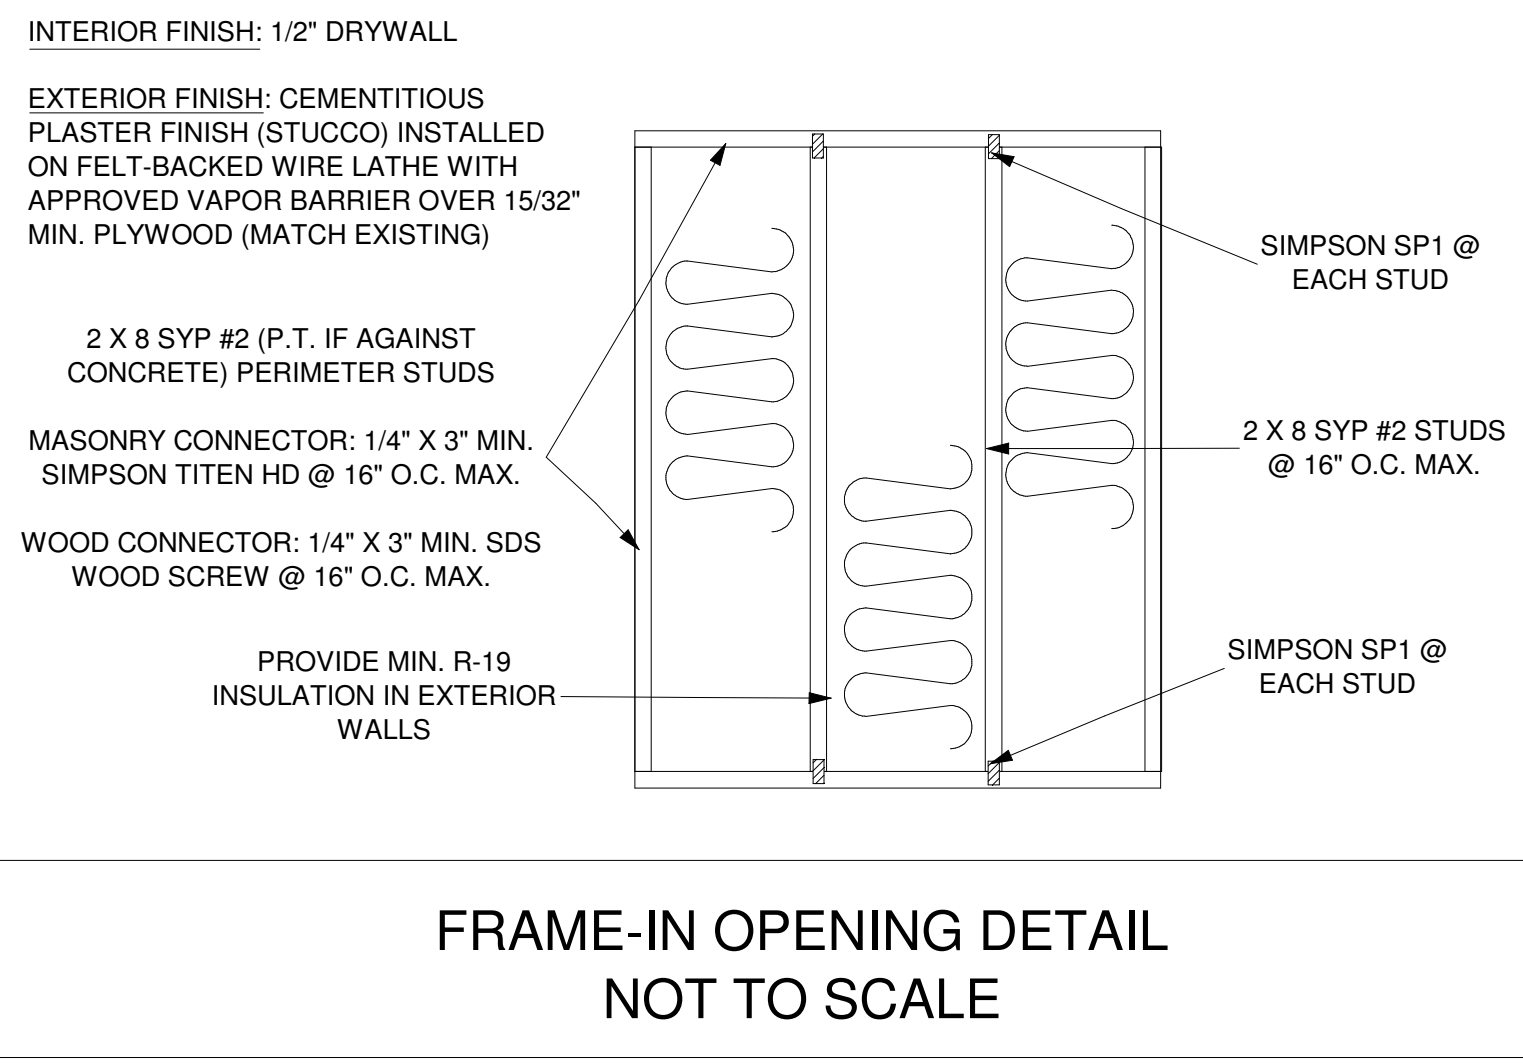

FRAME-IN OPENING DETAIL
NOT TO SCALE

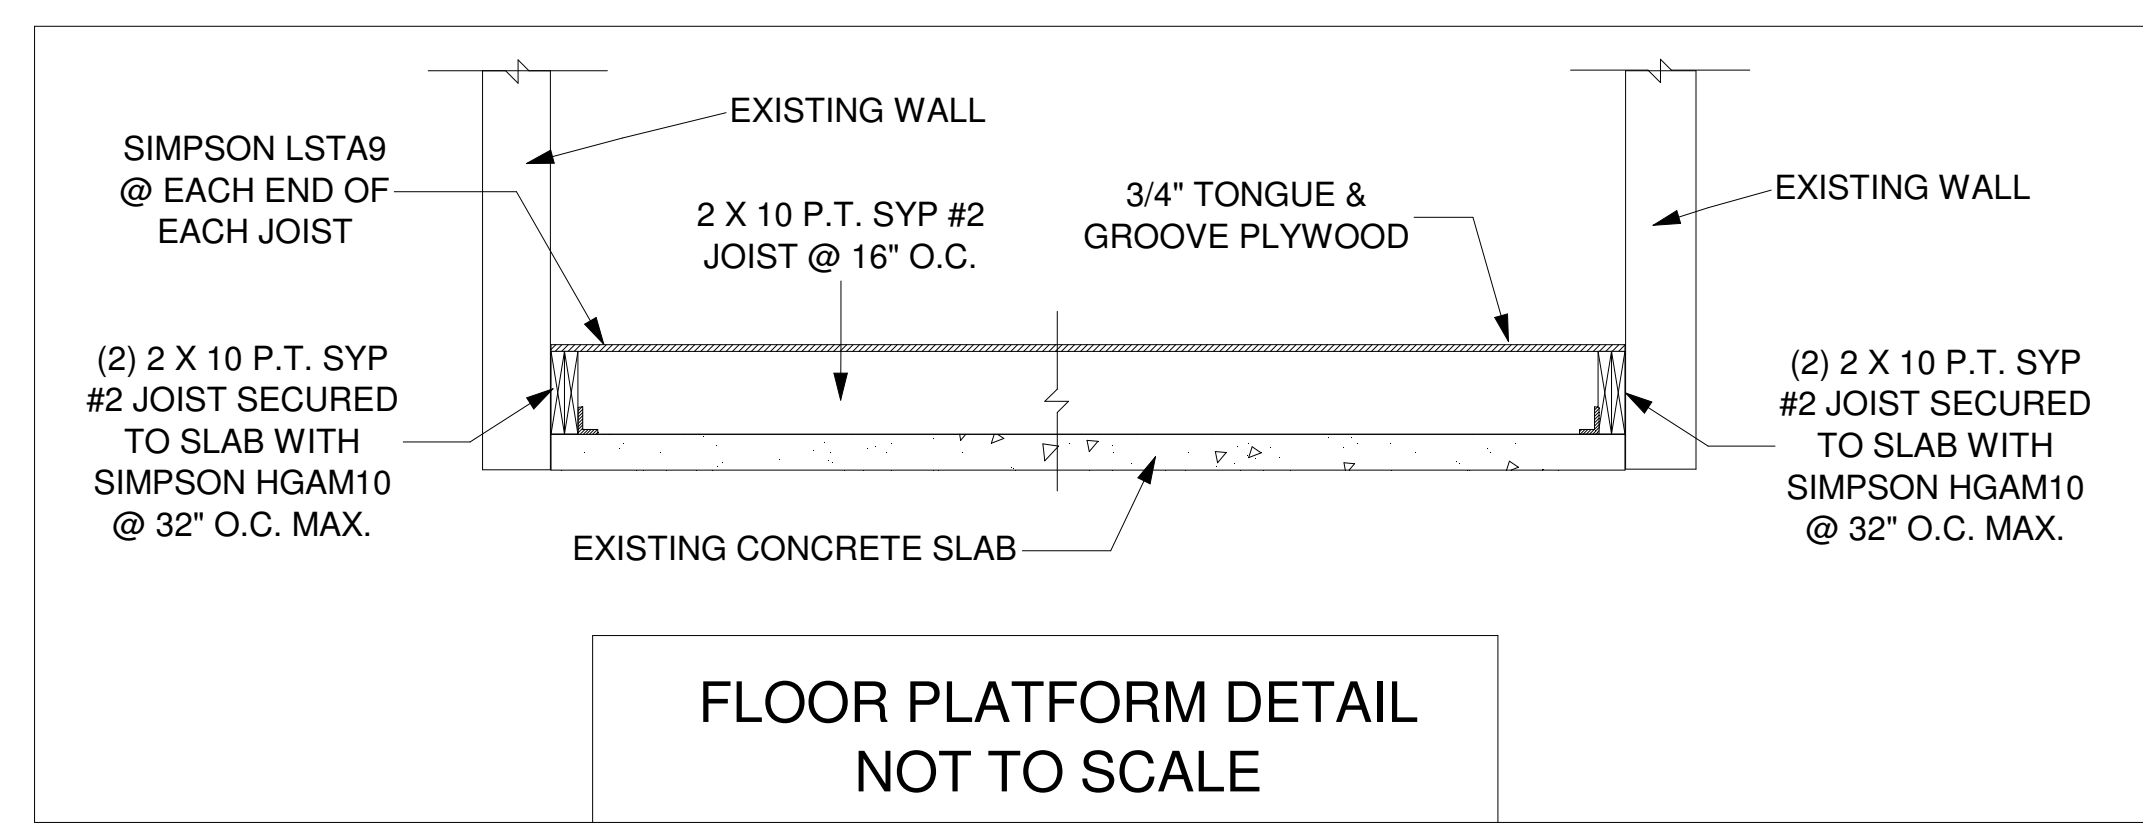

FLOOR PLATFORM DETAIL
NOT TO SCALE

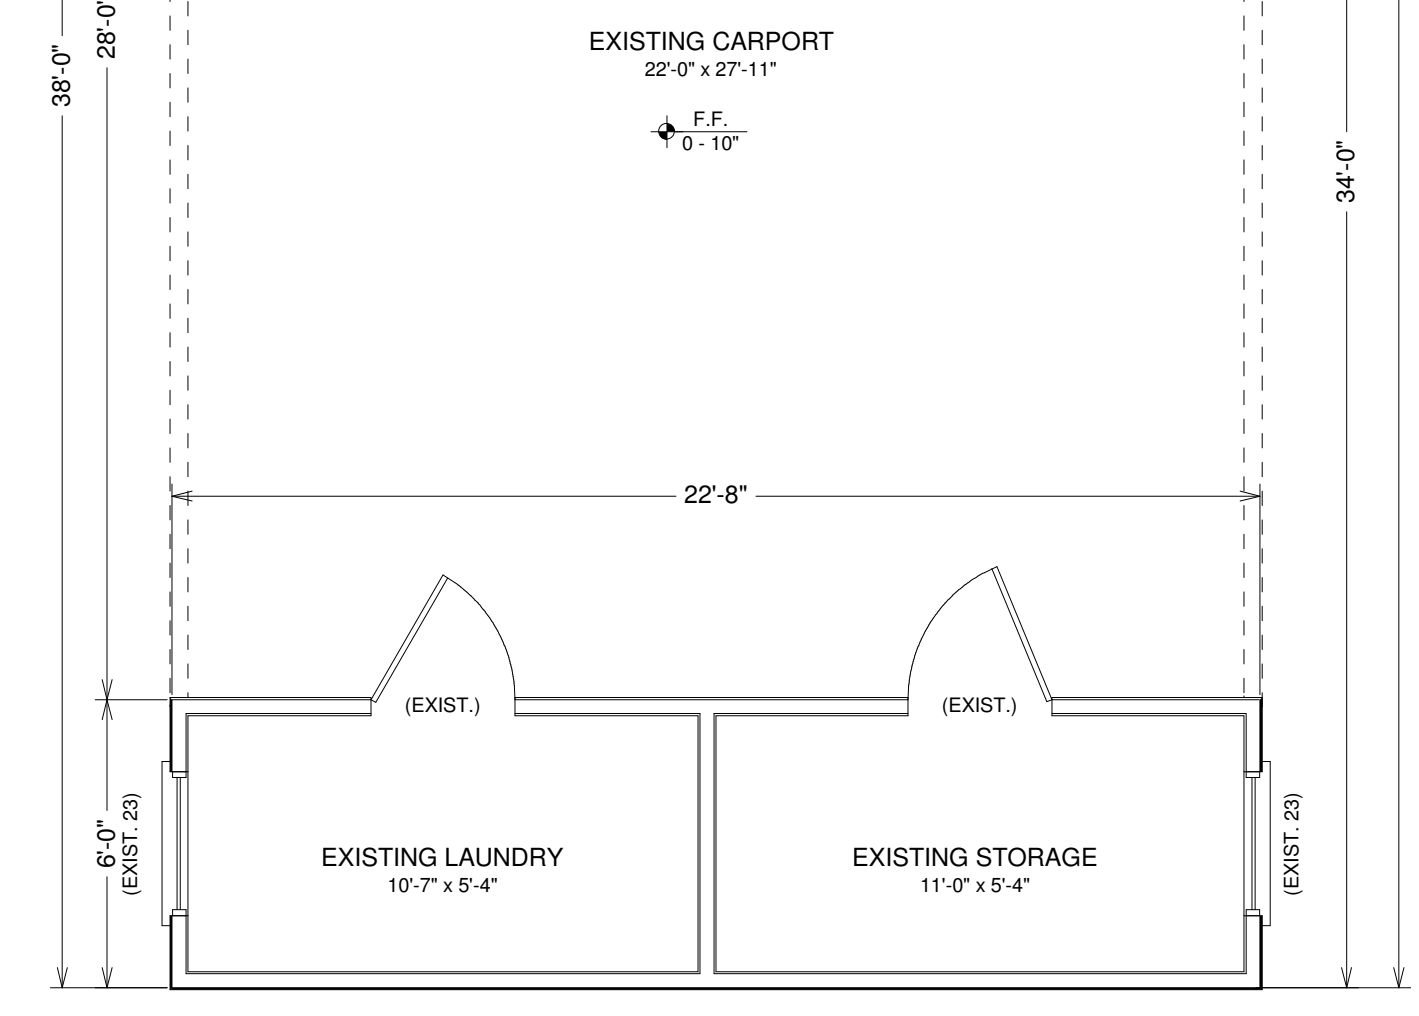


SAMPLE


THIS DESIGN IS THE INTELLECTUAL PROPERTY OF DREAMCATCHER BUILDING DESIGNS. IT IS NOT TO BE REPRODUCED OR REUSED WITHOUT THE EXPRESS CONSENT OF DREAMCATCHER BUILDING DESIGNS.

SAMPLE INTERIOR RENOVATION
BRADENTON, FLORIDA

Dreamcatcher
Building Designs
(941) 462-0110
www.dreamcatcherbuildingdesigns.com

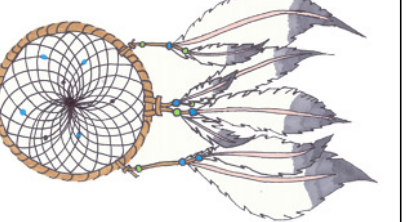

NOTE: ALL ELECTRICAL SHOWN IS NEW UNLESS OTHERWISE NOTED.

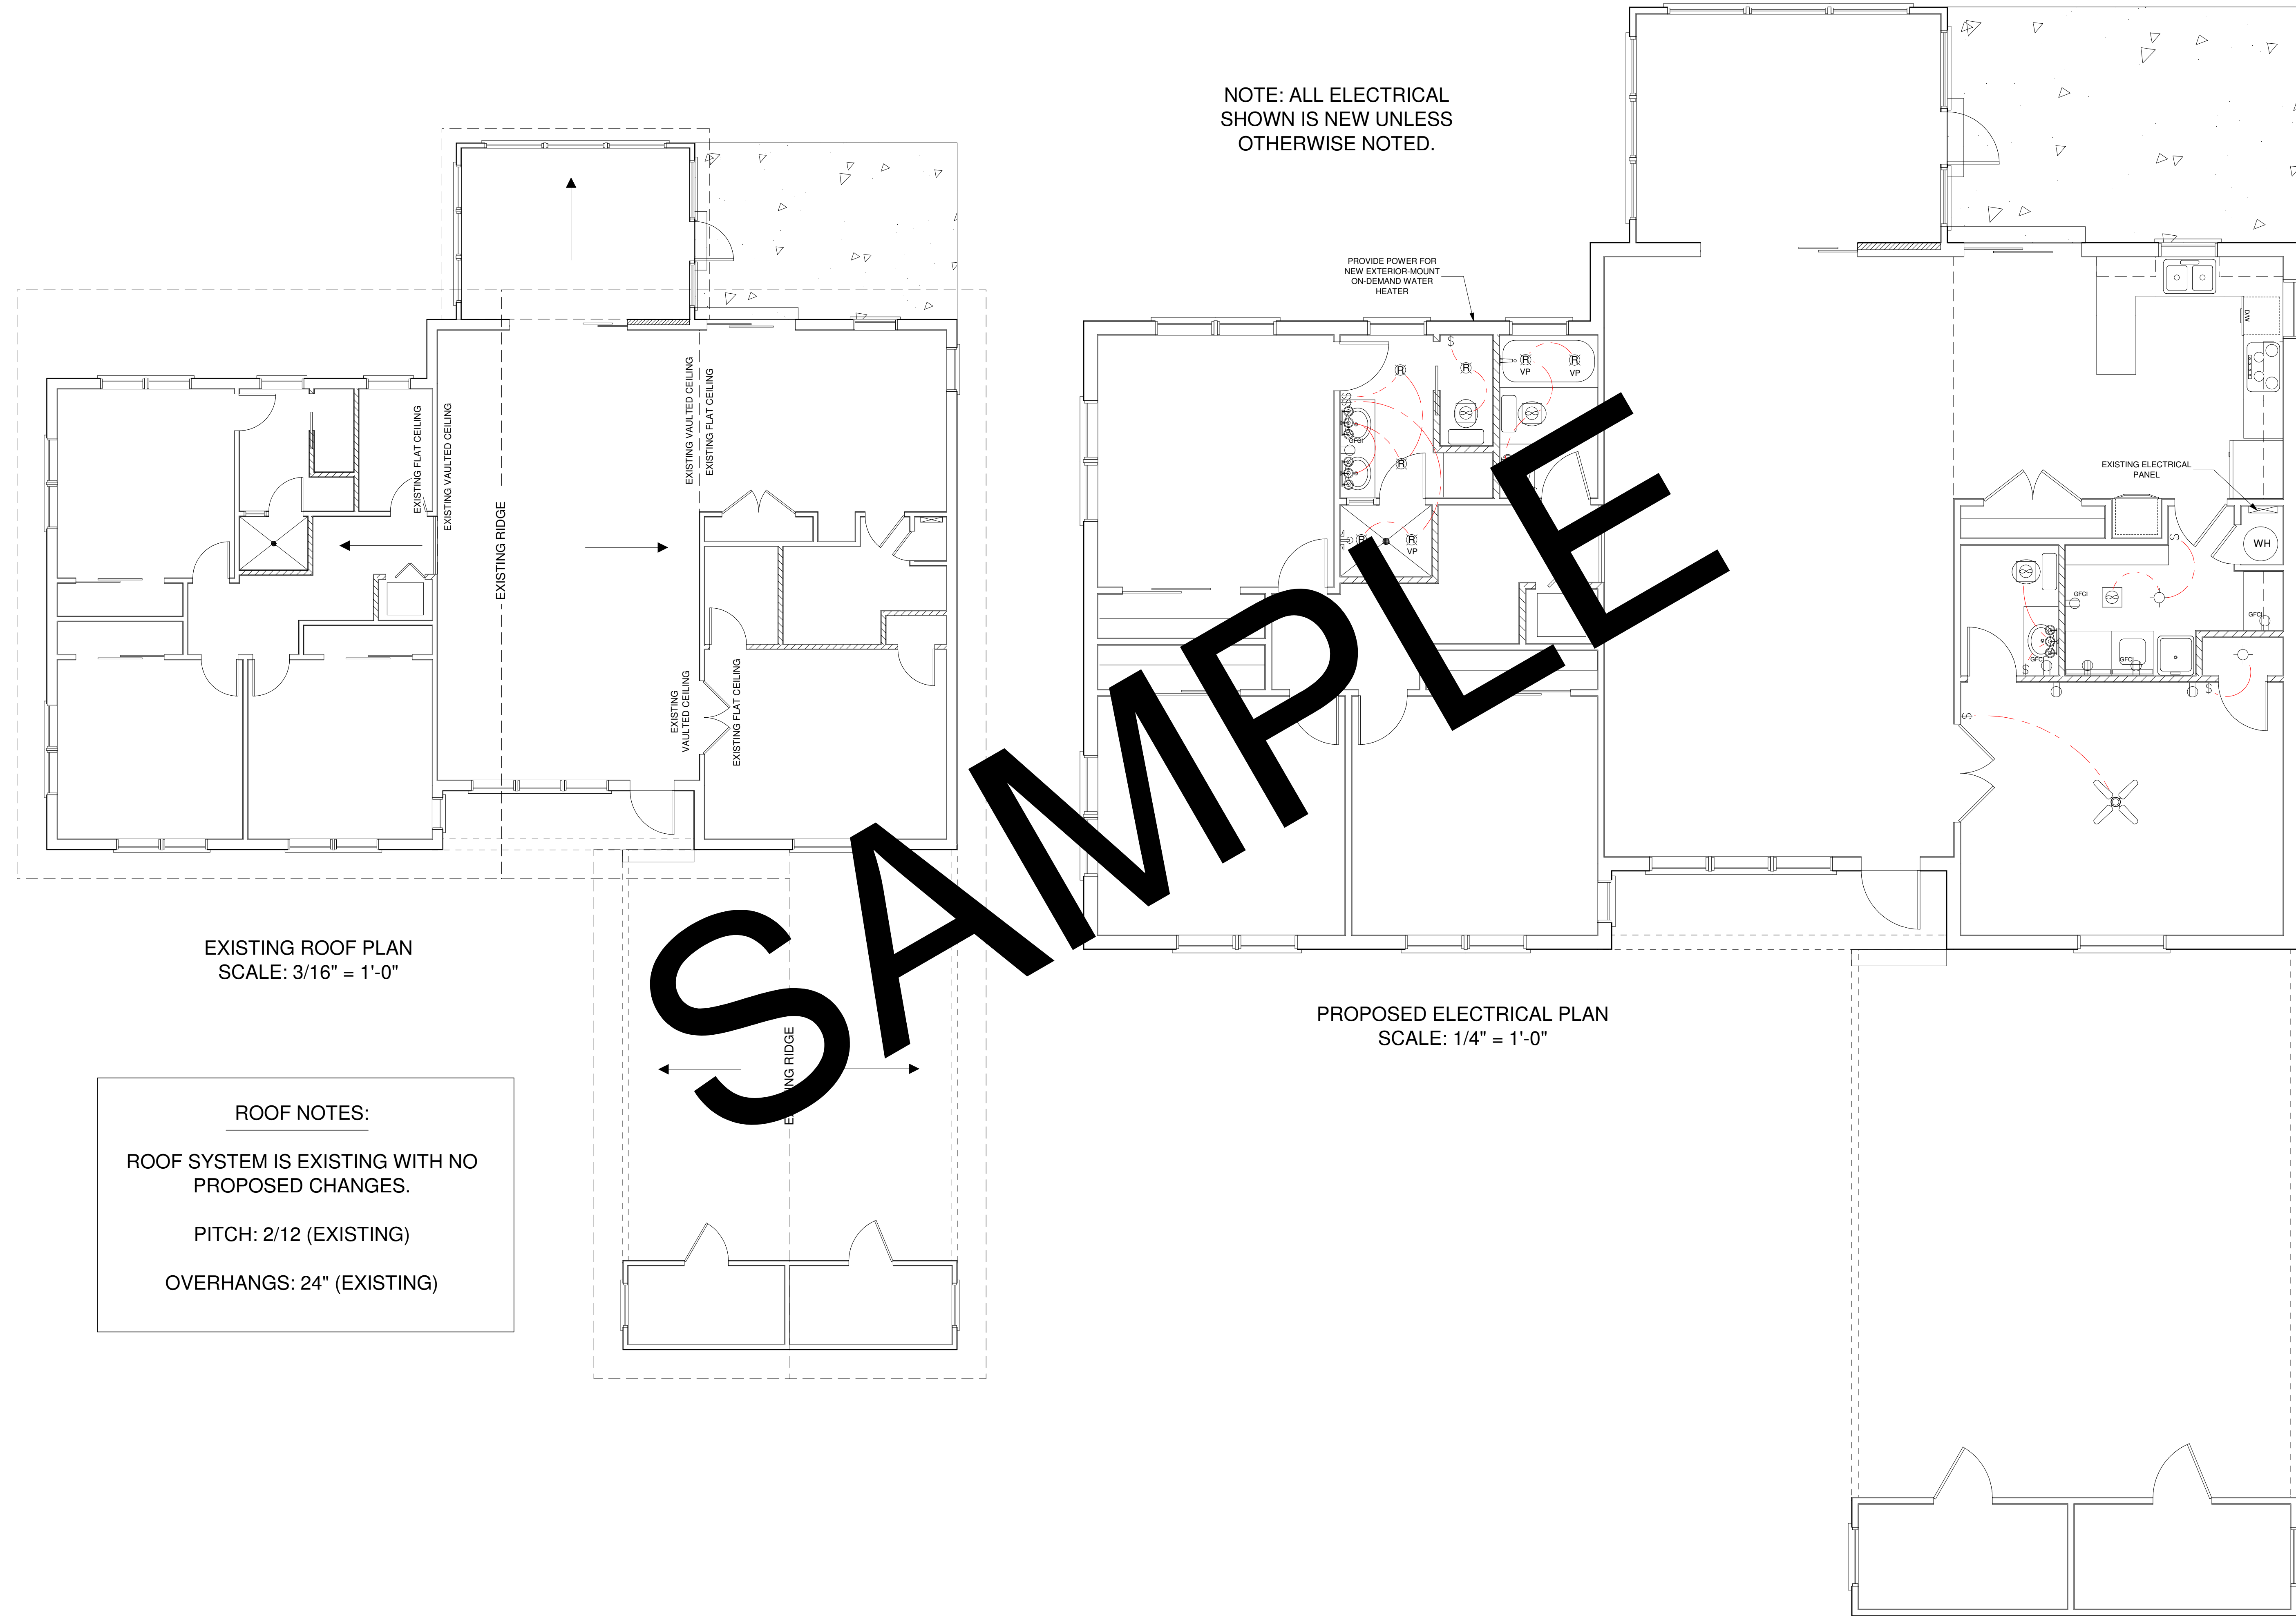

EXISTING ROOF PLAN
SCALE: 3/16" = 1'-0"

PROPOSED ELECTRICAL PLAN
SCALE: 1/4" = 1'-0"

ROOF NOTES:

ROOF SYSTEM IS EXISTING WITH NO PROPOSED CHANGES.

PITCH: 2/12 (EXISTING)

OVERHANGS: 24" (EXISTING)