
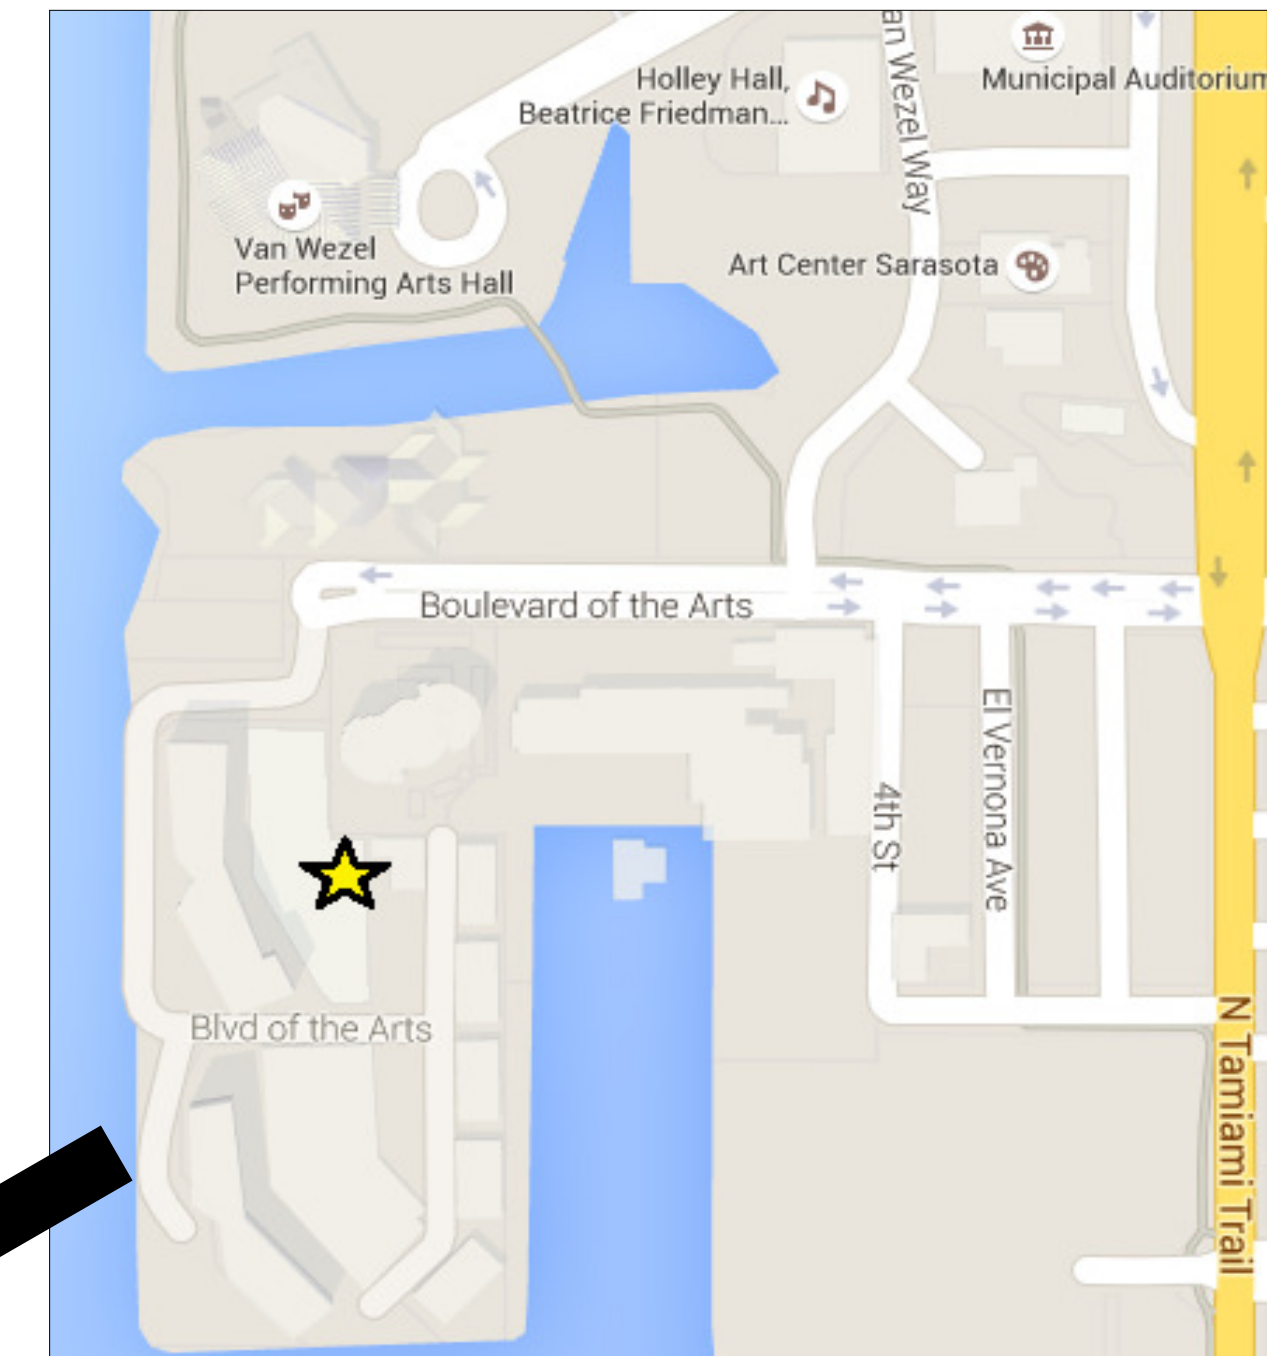



THIS DESIGN IS THE INTELLECTUAL PROPERTY OF DREAMCATCHER BUILDING DESIGNS. IT IS NOT TO BE REPRODUCED OR REUSED WITHOUT THE EXPRESS CONSENT OF DREAMCATCHER BUILDING DESIGNS.

SAMPLE CONDO RENOVATION

Dreamcatcher Building Designs
(941) 462-0110
www.dreamcatcherbuildingdesigns.com

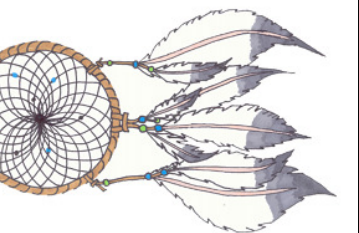

LOCATION MAP NOT TO SCALE

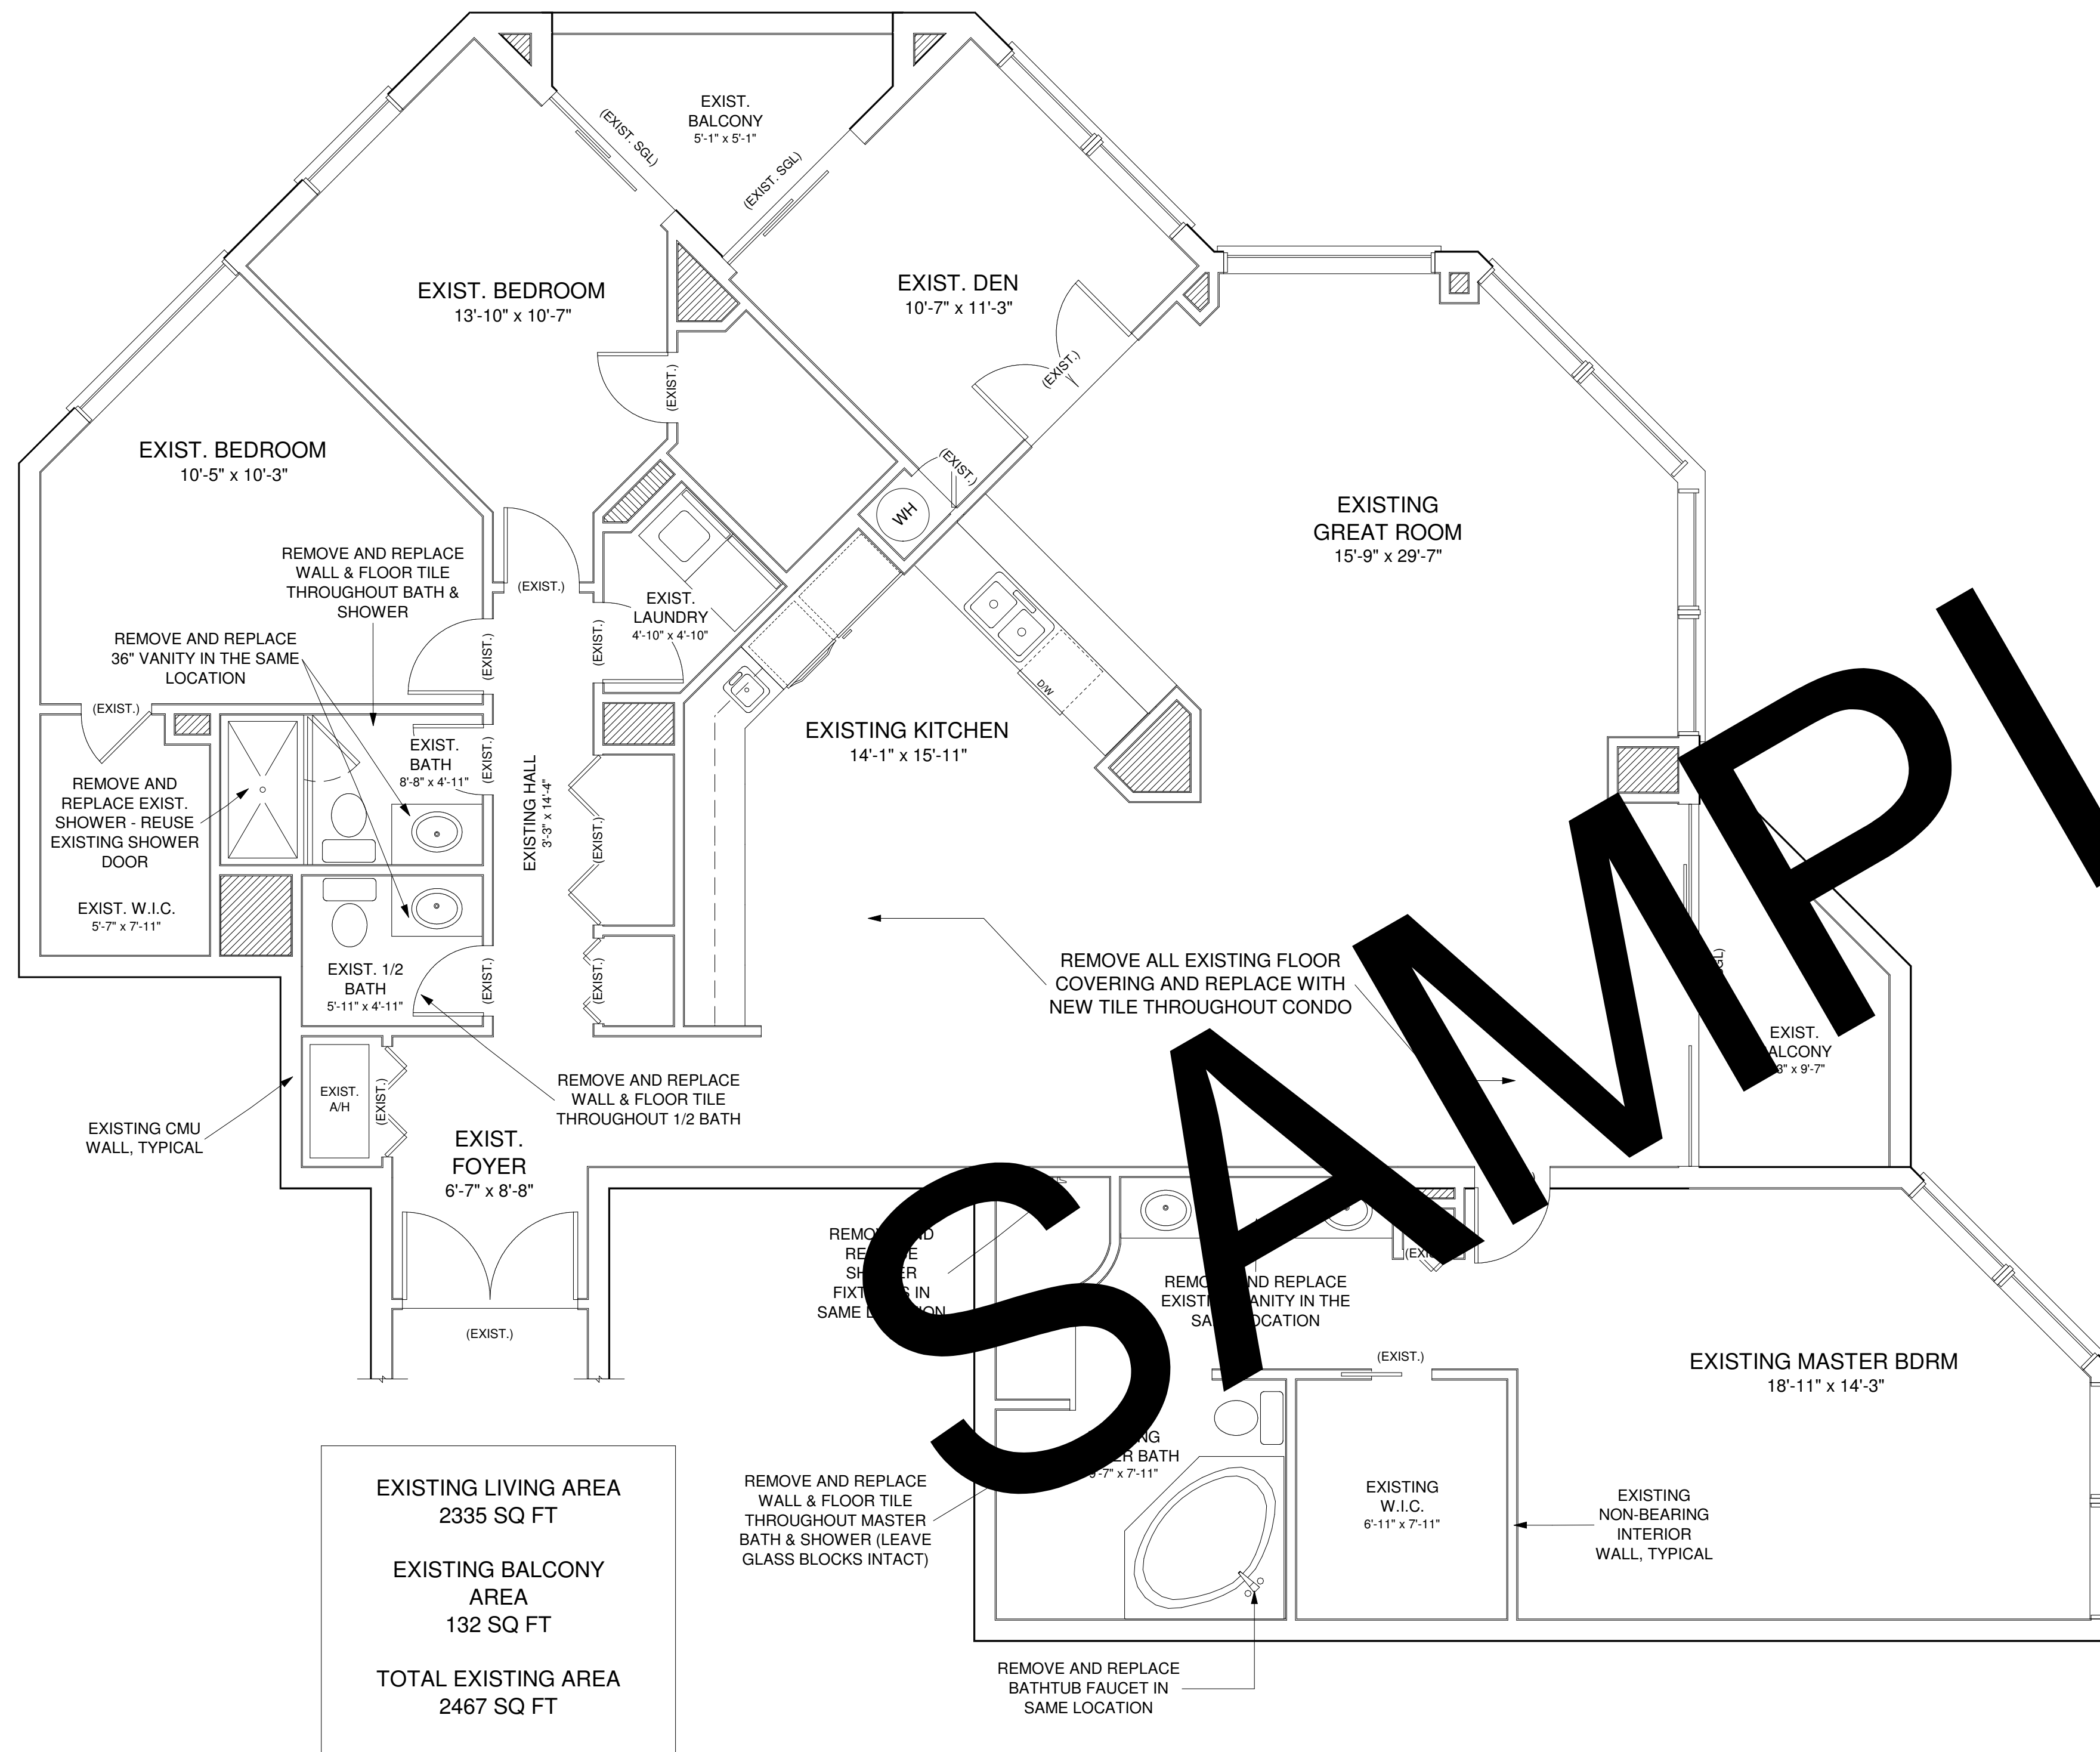

FLOOR PLAN SCALE: 1/4" = 1'-0"

SCOPE OF WORK:

- 1.) REMOVE EXISTING WOOD AND TILE FLOOR COVERING THROUGHOUT UNIT AND REPLACE WITH NEW TILE.
- 2.) MASTER BATHROOM:
 - REMOVE AND REPLACE VANITIES IN SAME LOCATION
 - REMOVE AND REPLACE ALL TILE IN BATHROOM
 - REMOVE AND REPLACE SHOWER FIXTURES IN SAME LOCATION
 - REMOVE AND REPLACE BATHTUB FAUCET IN SAME LOCATION
- 3.) HALL 1/2 BATHROOM:
 - REMOVE AND REPLACE 36" VANITY IN SAME LOCATION
 - REMOVE AND REPLACE ALL TILE
- 4.) HALL FULL BATHROOM:
 - REMOVE AND REPLACE 36" VANITY IN SAME LOCATION
 - REMOVE AND REPLACE ALL TILE
 - REMOVE AND REPLACE SHOWER, RE-USE EXISTING SHOWER DOOR