
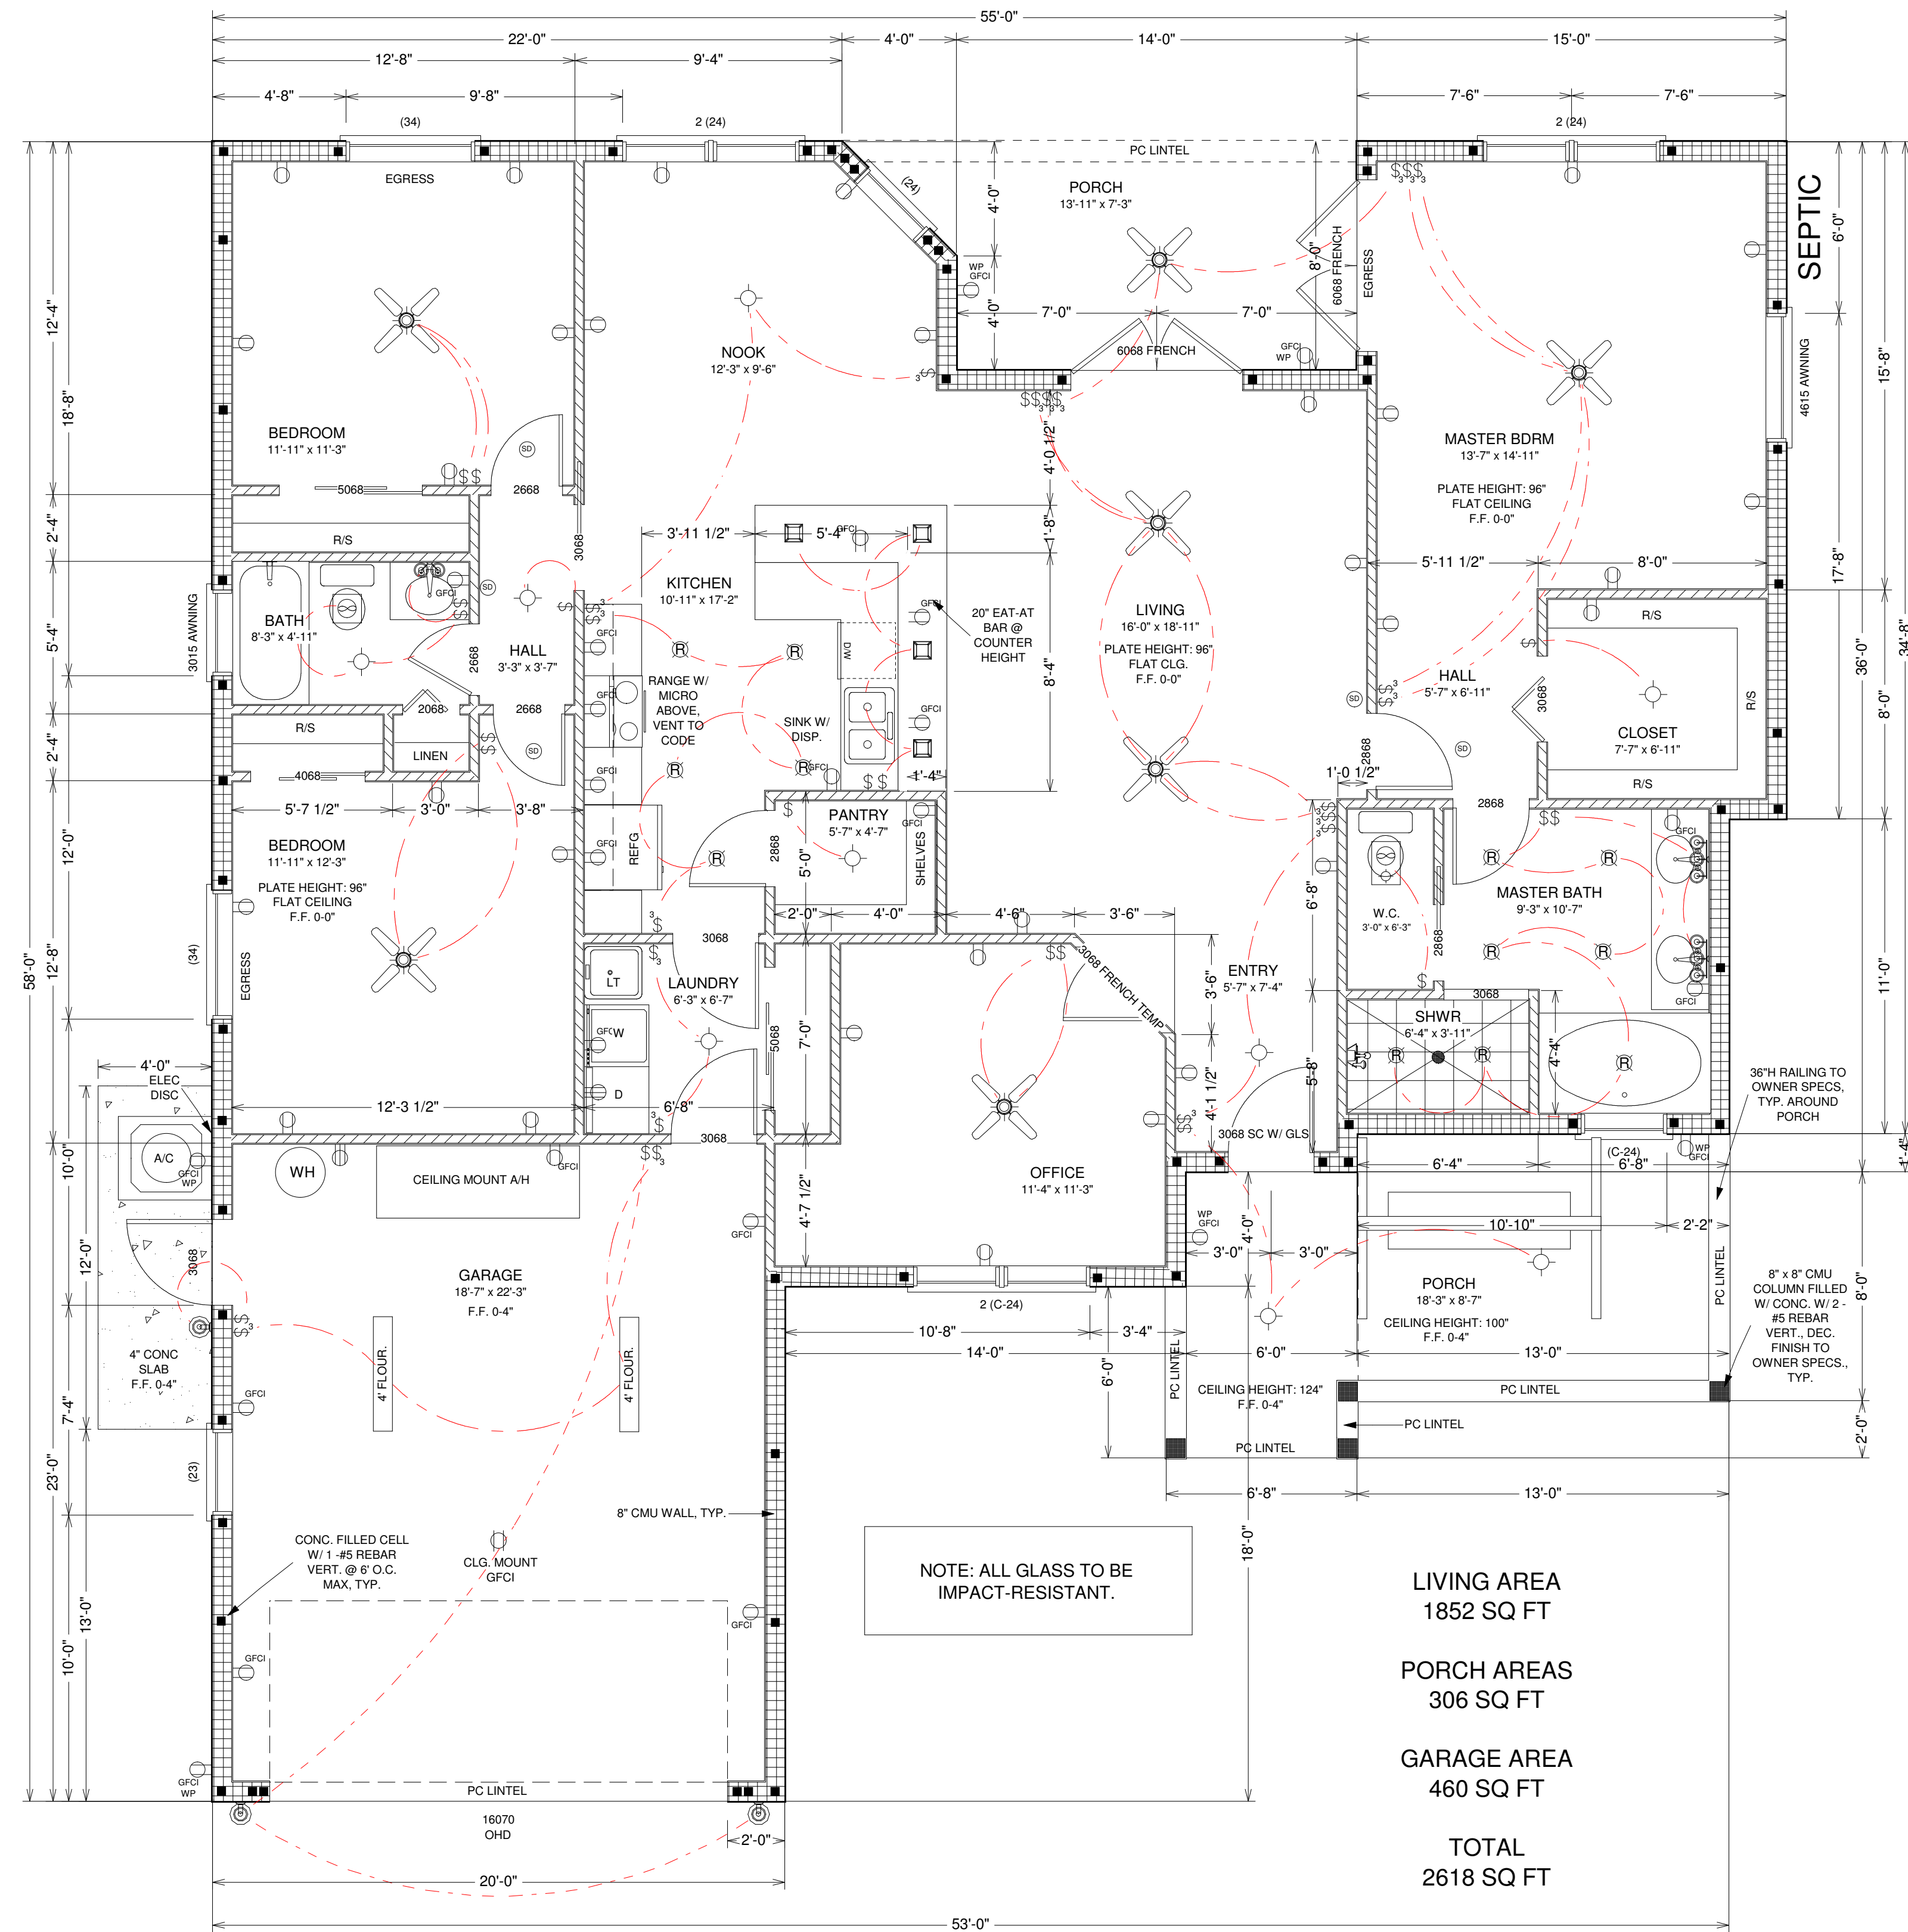


THIS DESIGN IS THE INTELLECTUAL PROPERTY OF DREAMCATCHER BUILDING DESIGNS AND IS NOT TO BE USED OR REPRODUCED WITHOUT THE EXPRESS WRITTEN CONSENT OF DREAMCATCHER BUILDING DESIGNS.


NEW HOME
SAMPLE PLAN #2

Dreamcatcher
Building Designs
(941) 462-0110
www.DreamcatcherBuildingDesigns.com

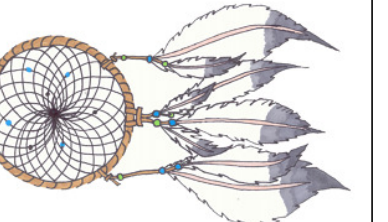

LIVING AREA
1852 SQ FT
PORCH AREAS
306 SQ FT
GARAGE AREA
460 SQ FT
TOTAL
2618 SQ FT

FLOOR & ELECTRICAL PLAN
SCALE: 1/4" = 1'-0"

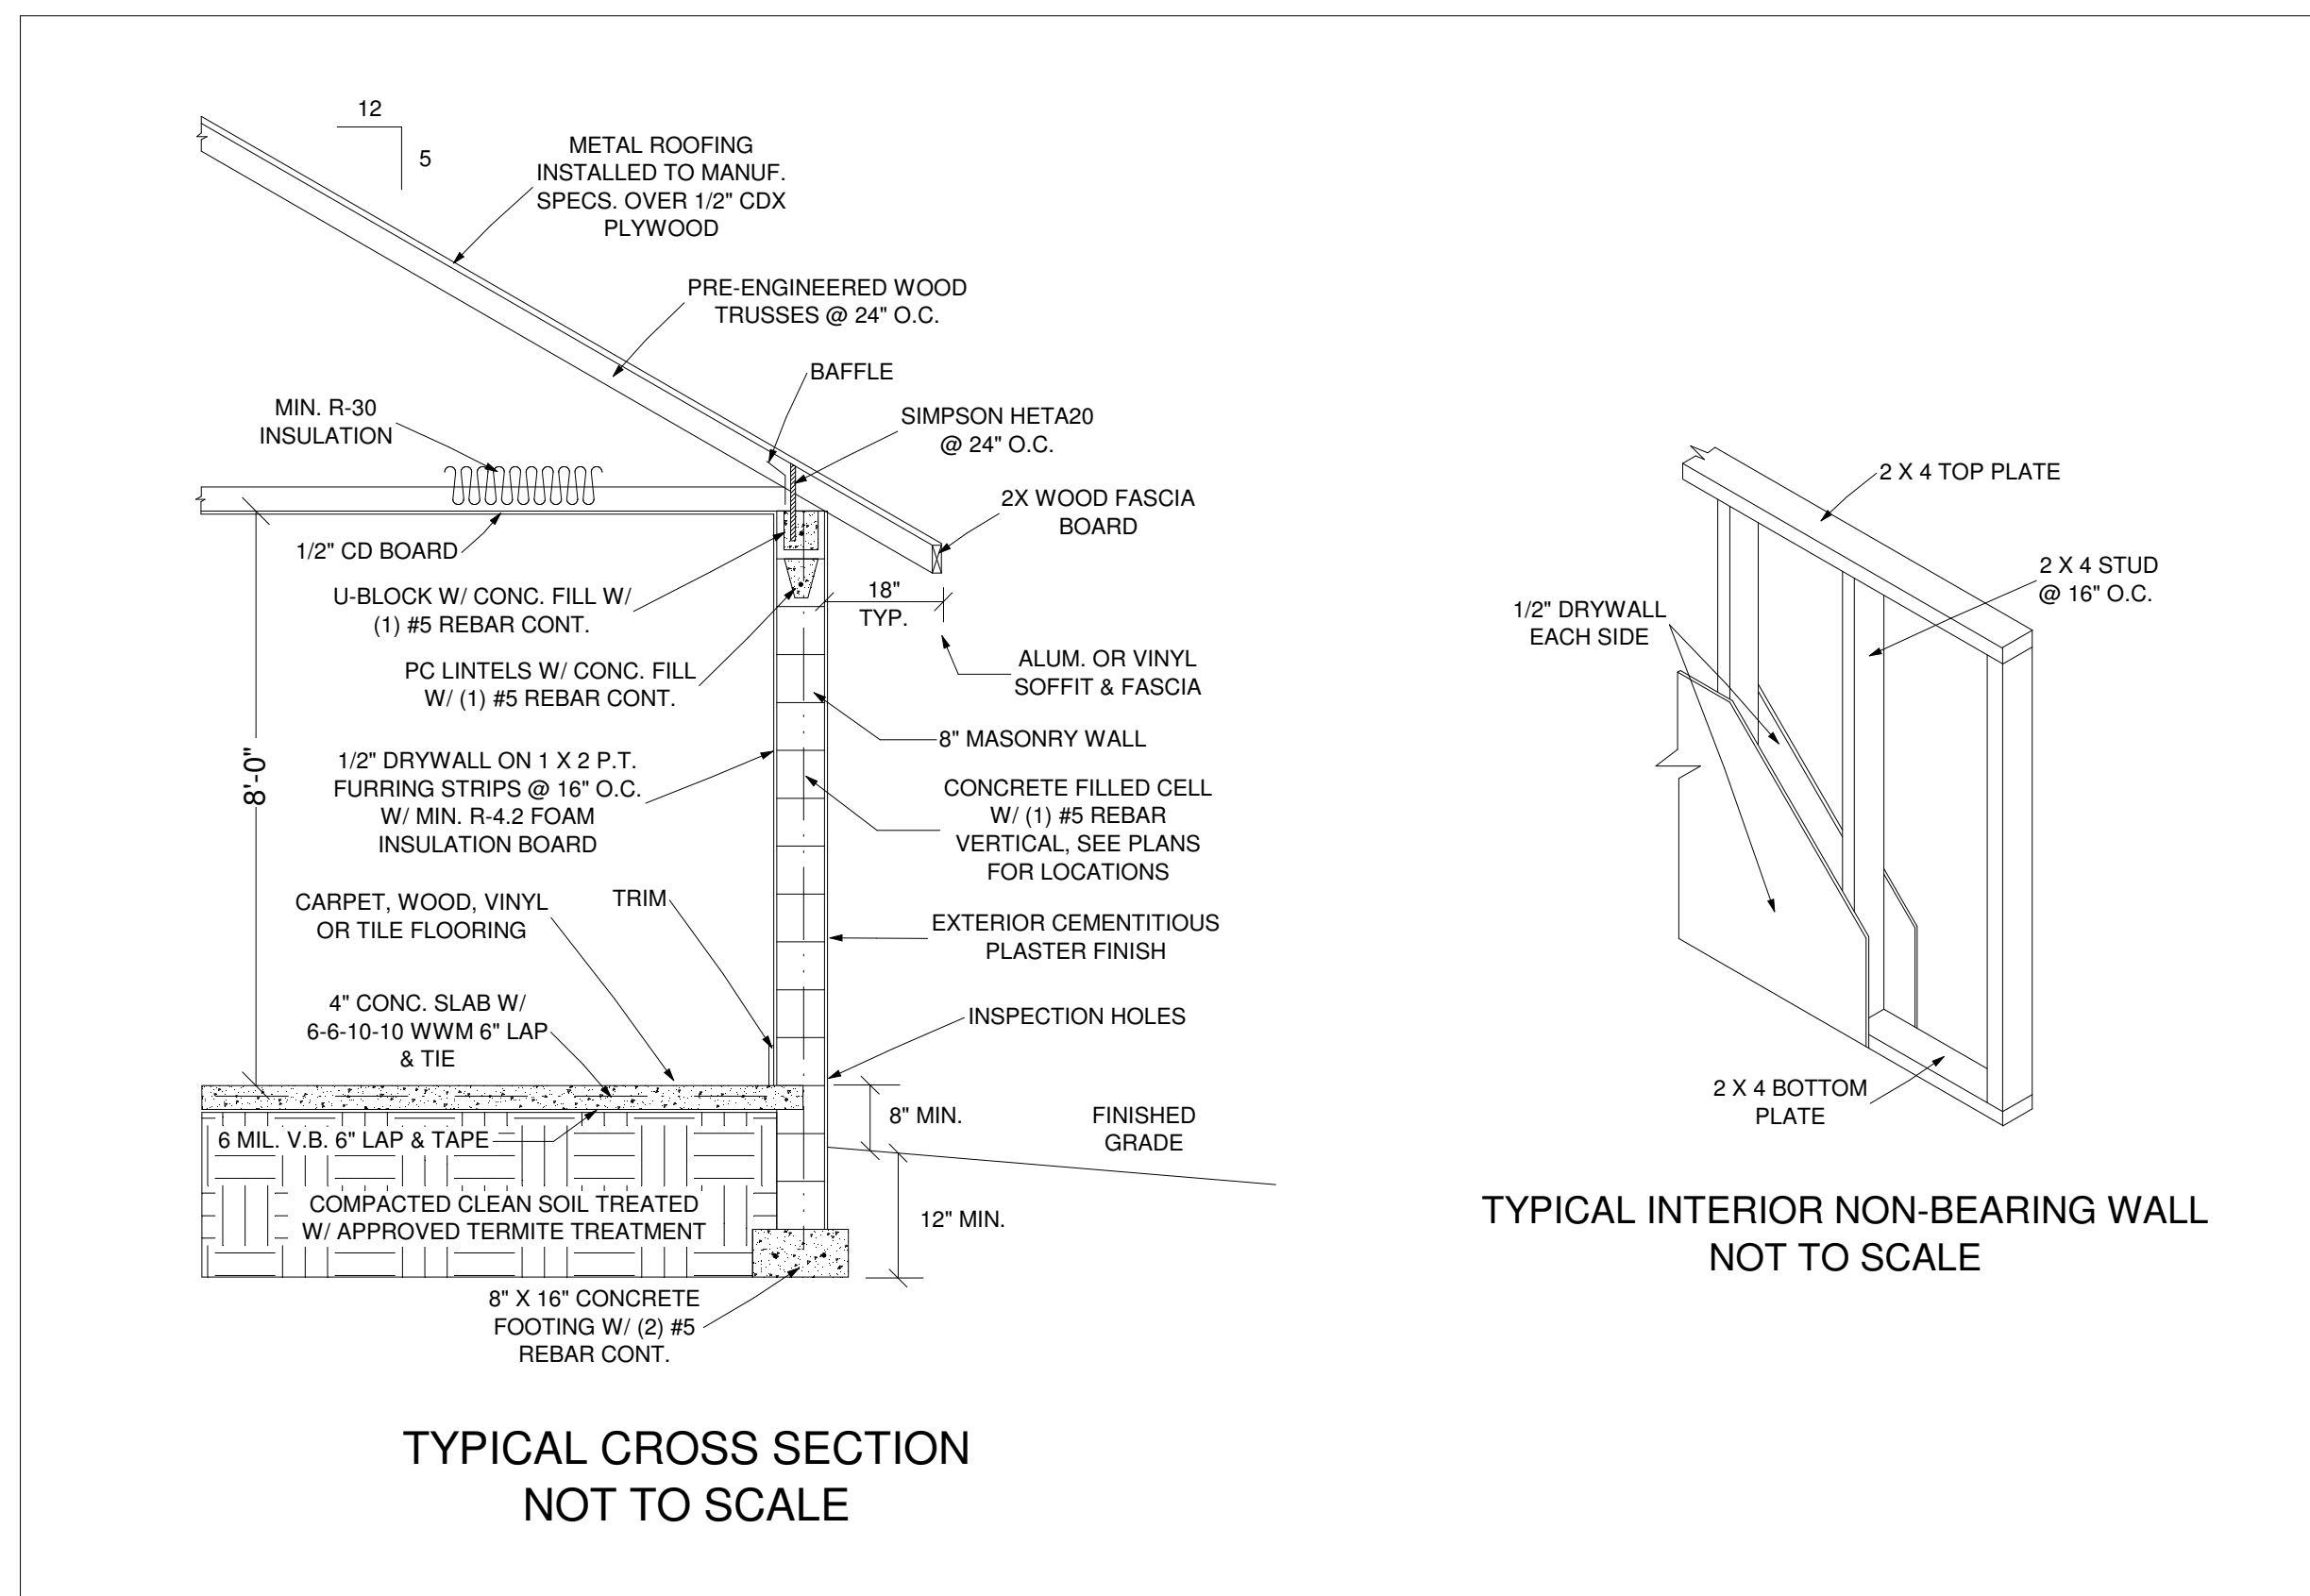



TYPICAL CROSS SECTION
NOT TO SCALE

TYPICAL INTERIOR NON-BEARING WALL
NOT TO SCALE

THIS DESIGN IS THE INTELLECTUAL PROPERTY OF DREAMCATCHER BUILDING DESIGNS AND IS NOT TO BE USED OR REPRODUCED WITHOUT THE EXPRESS WRITTEN CONSENT OF DREAMCATCHER BUILDING DESIGNS.

NEW HOME
SAMPLE PLAN #2


Dreamcatcher
Building Designs
(941) 462-0110
www.DreamcatcherBuildingDesigns.com

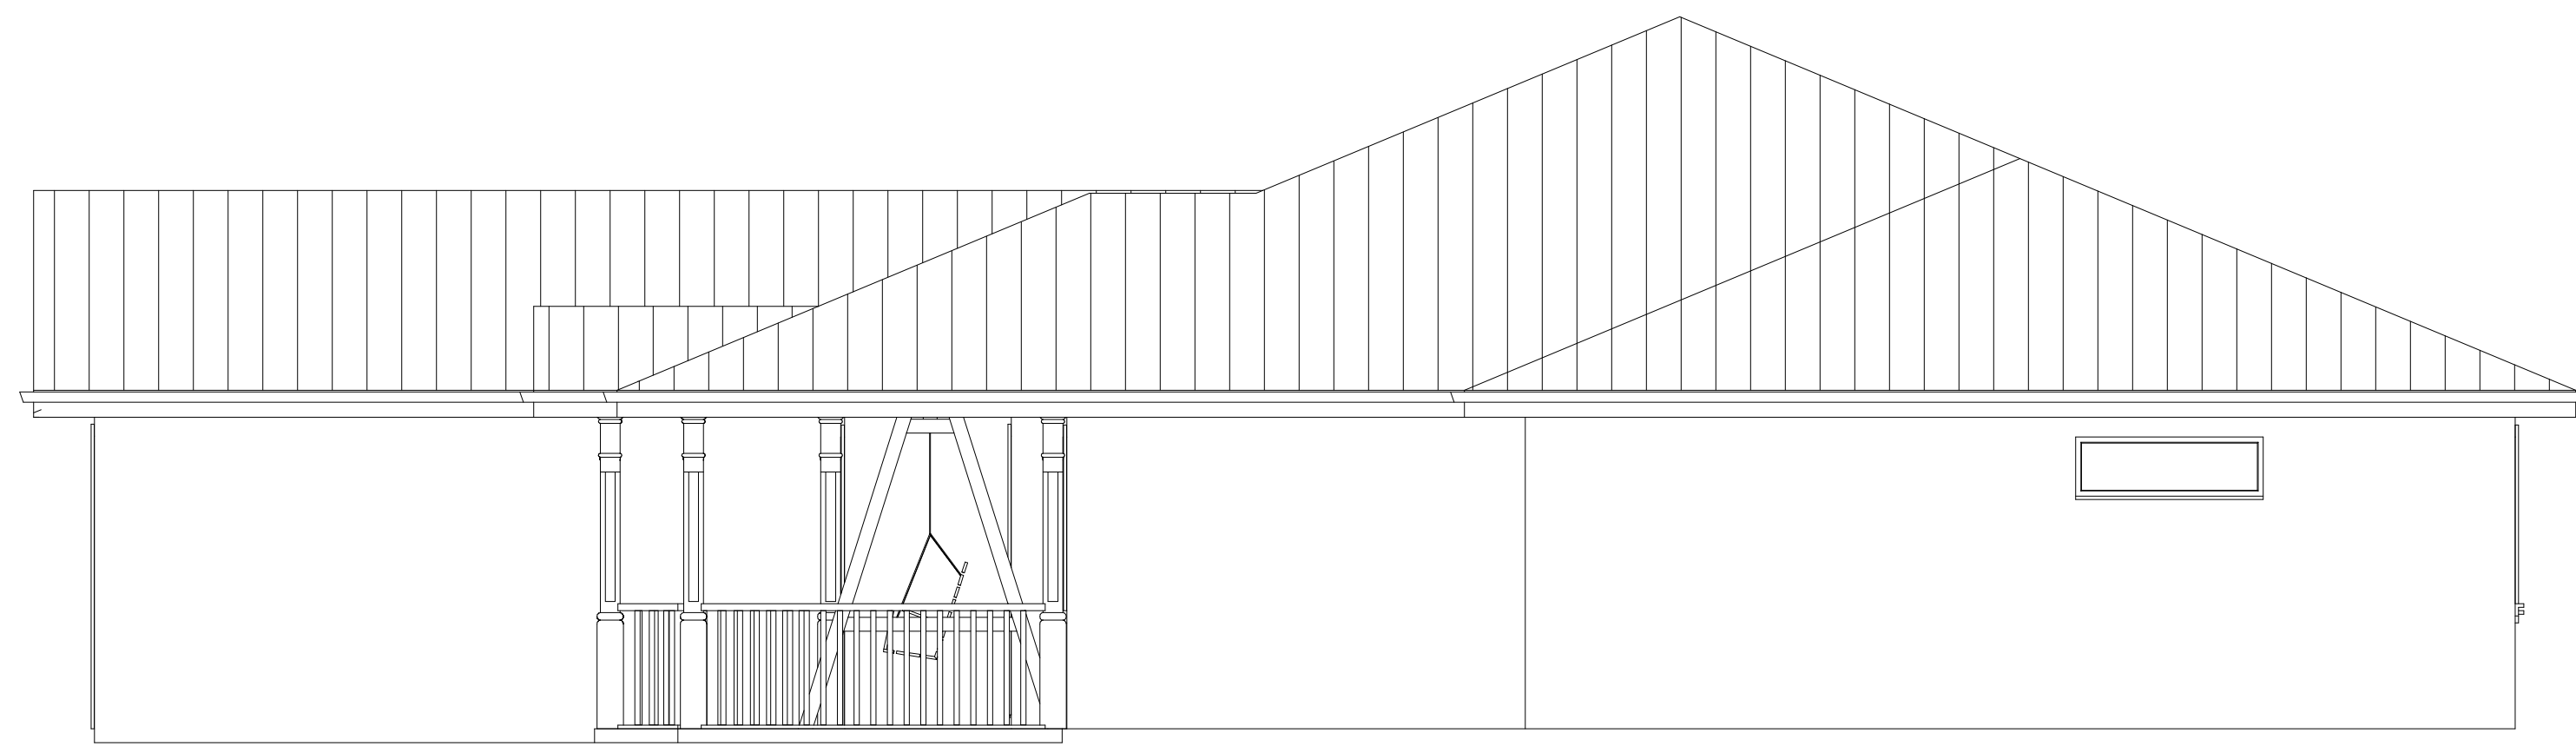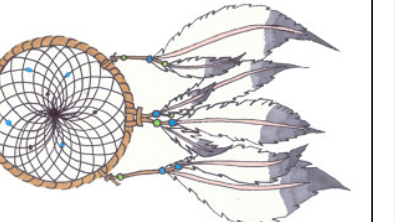


RIGHT ELEVATION
SCALE: 1/4" = 1'-0"




FRONT ELEVATION
SCALE: 1/4" = 1'-0"

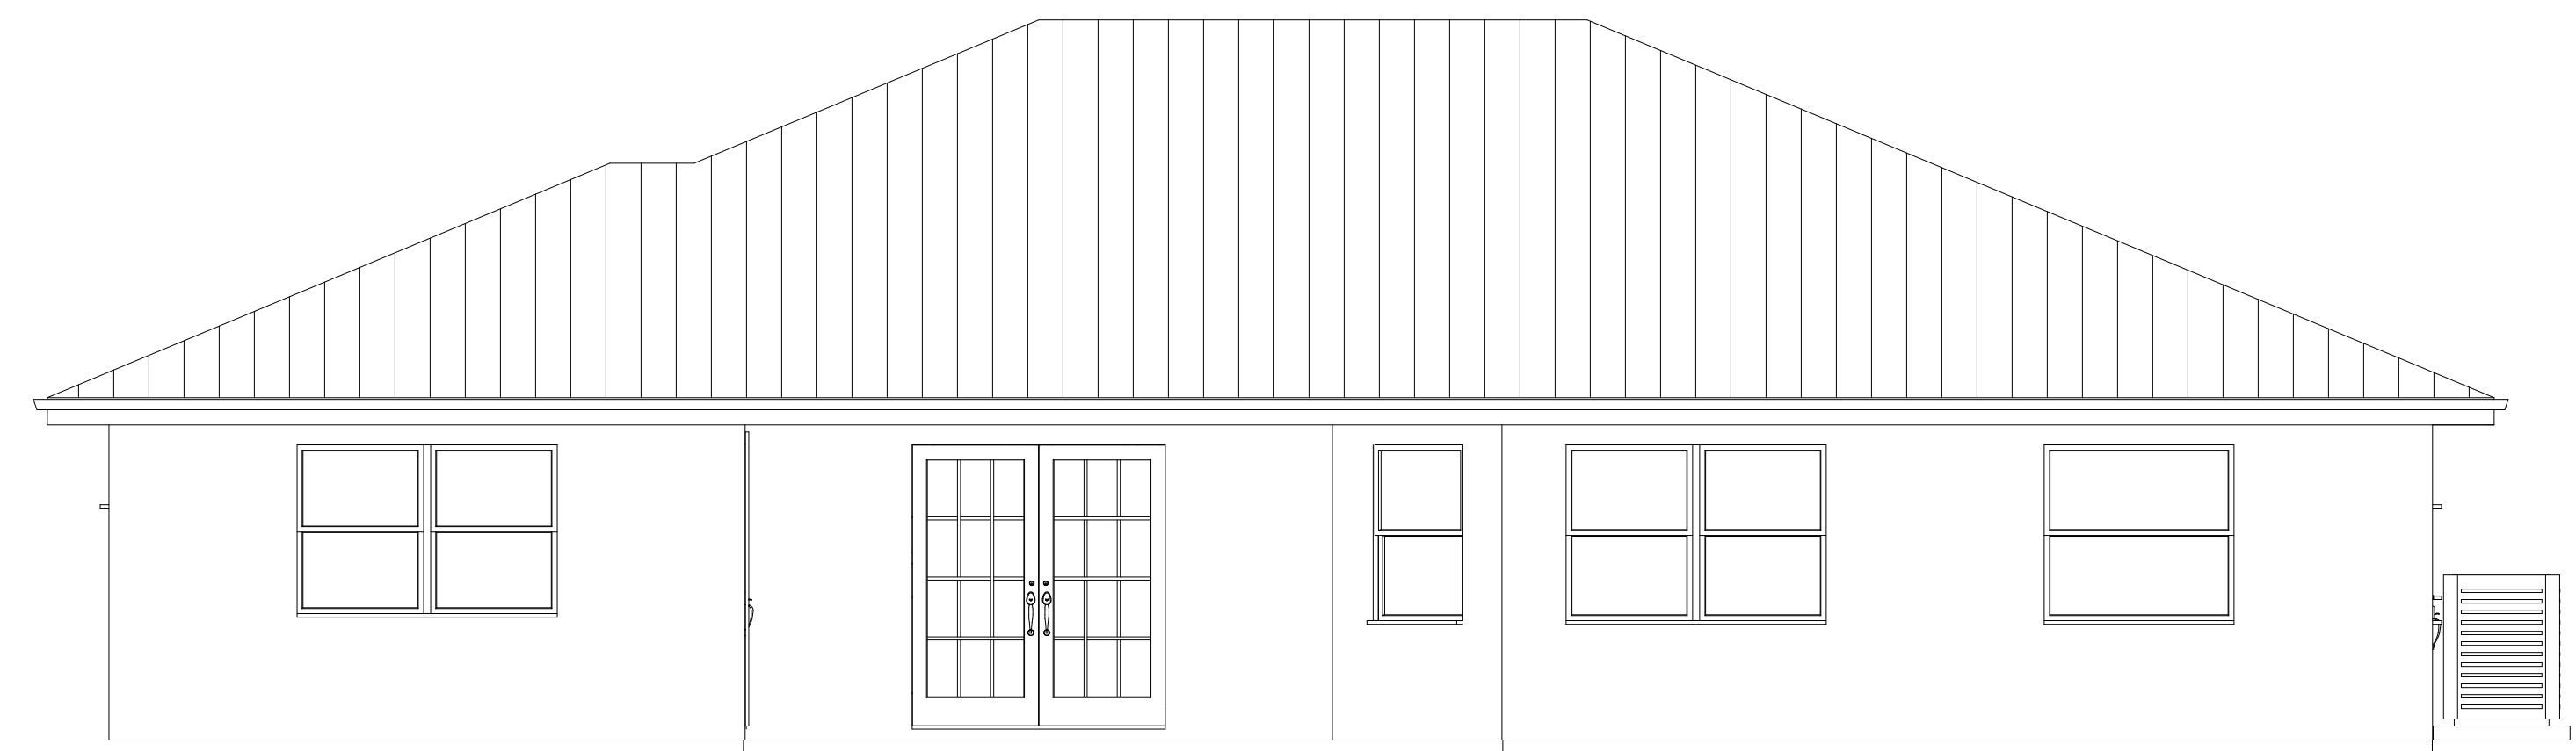

REAR ELEVATION
SCALE: 1/4" = 1'-0"

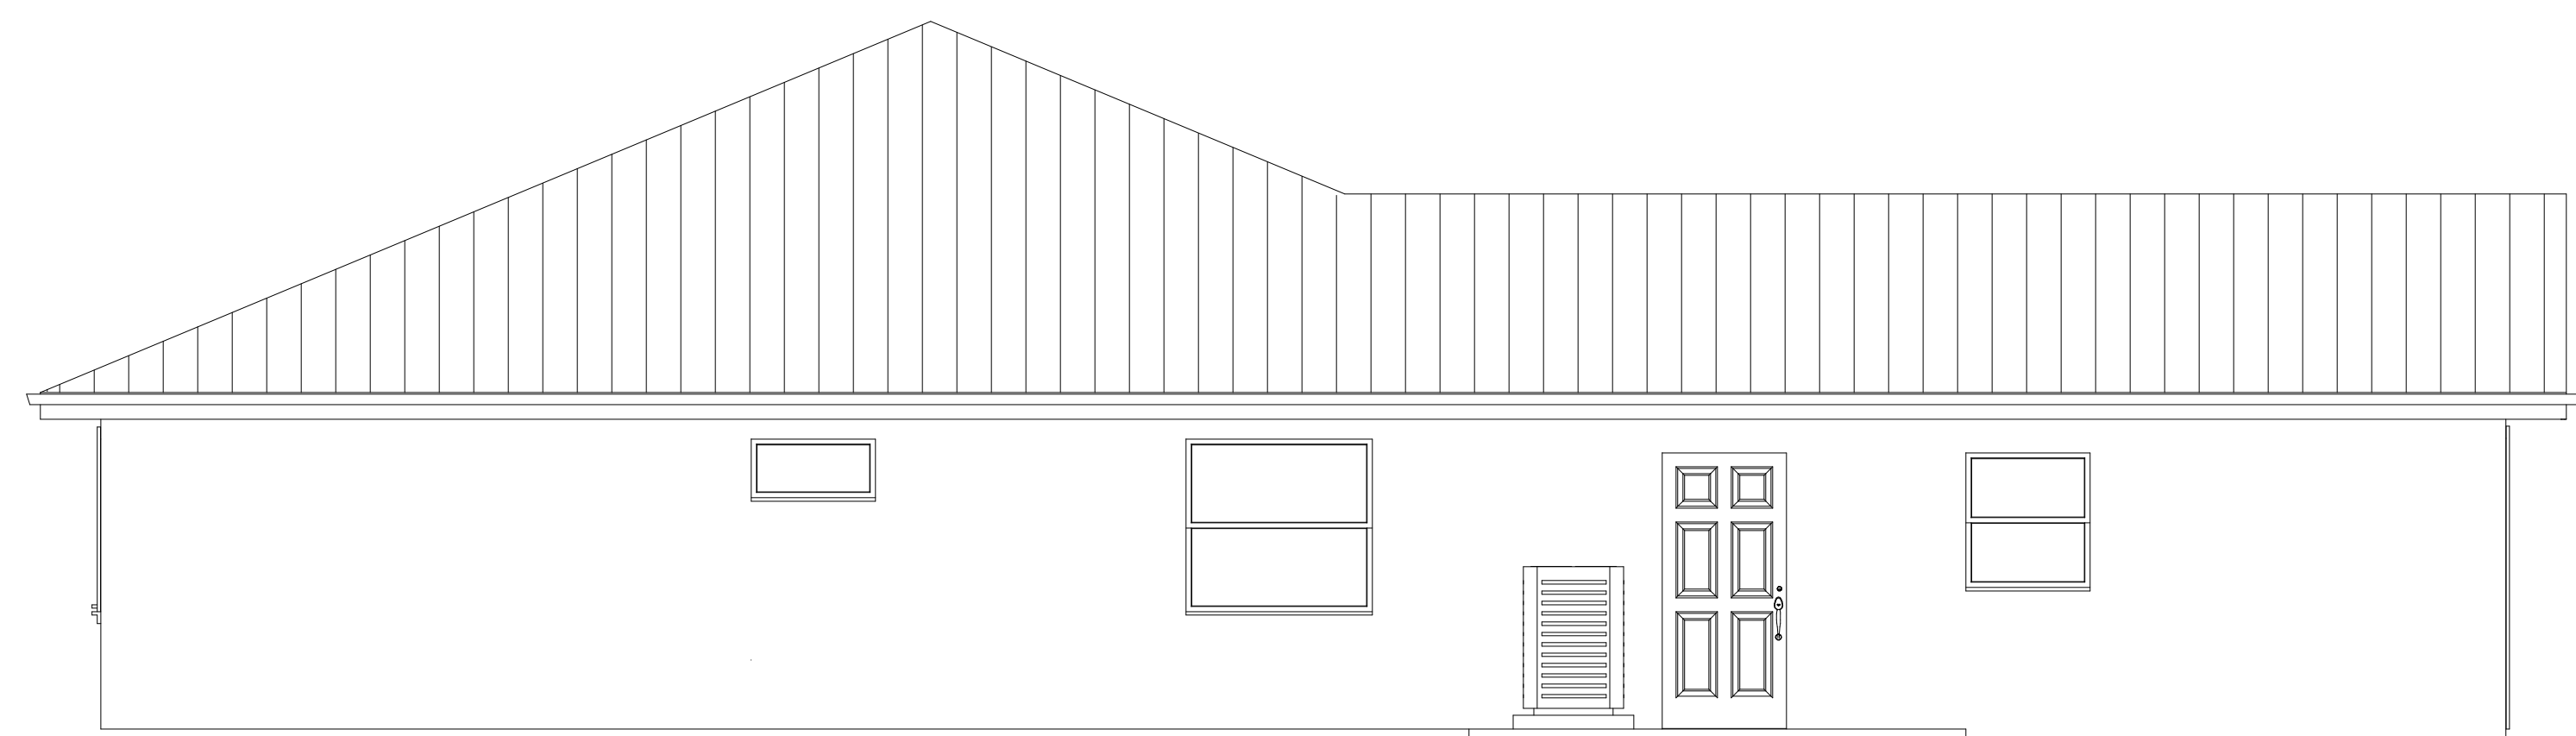

LEFT ELEVATION
SCALE: 1/4" = 1'-0"

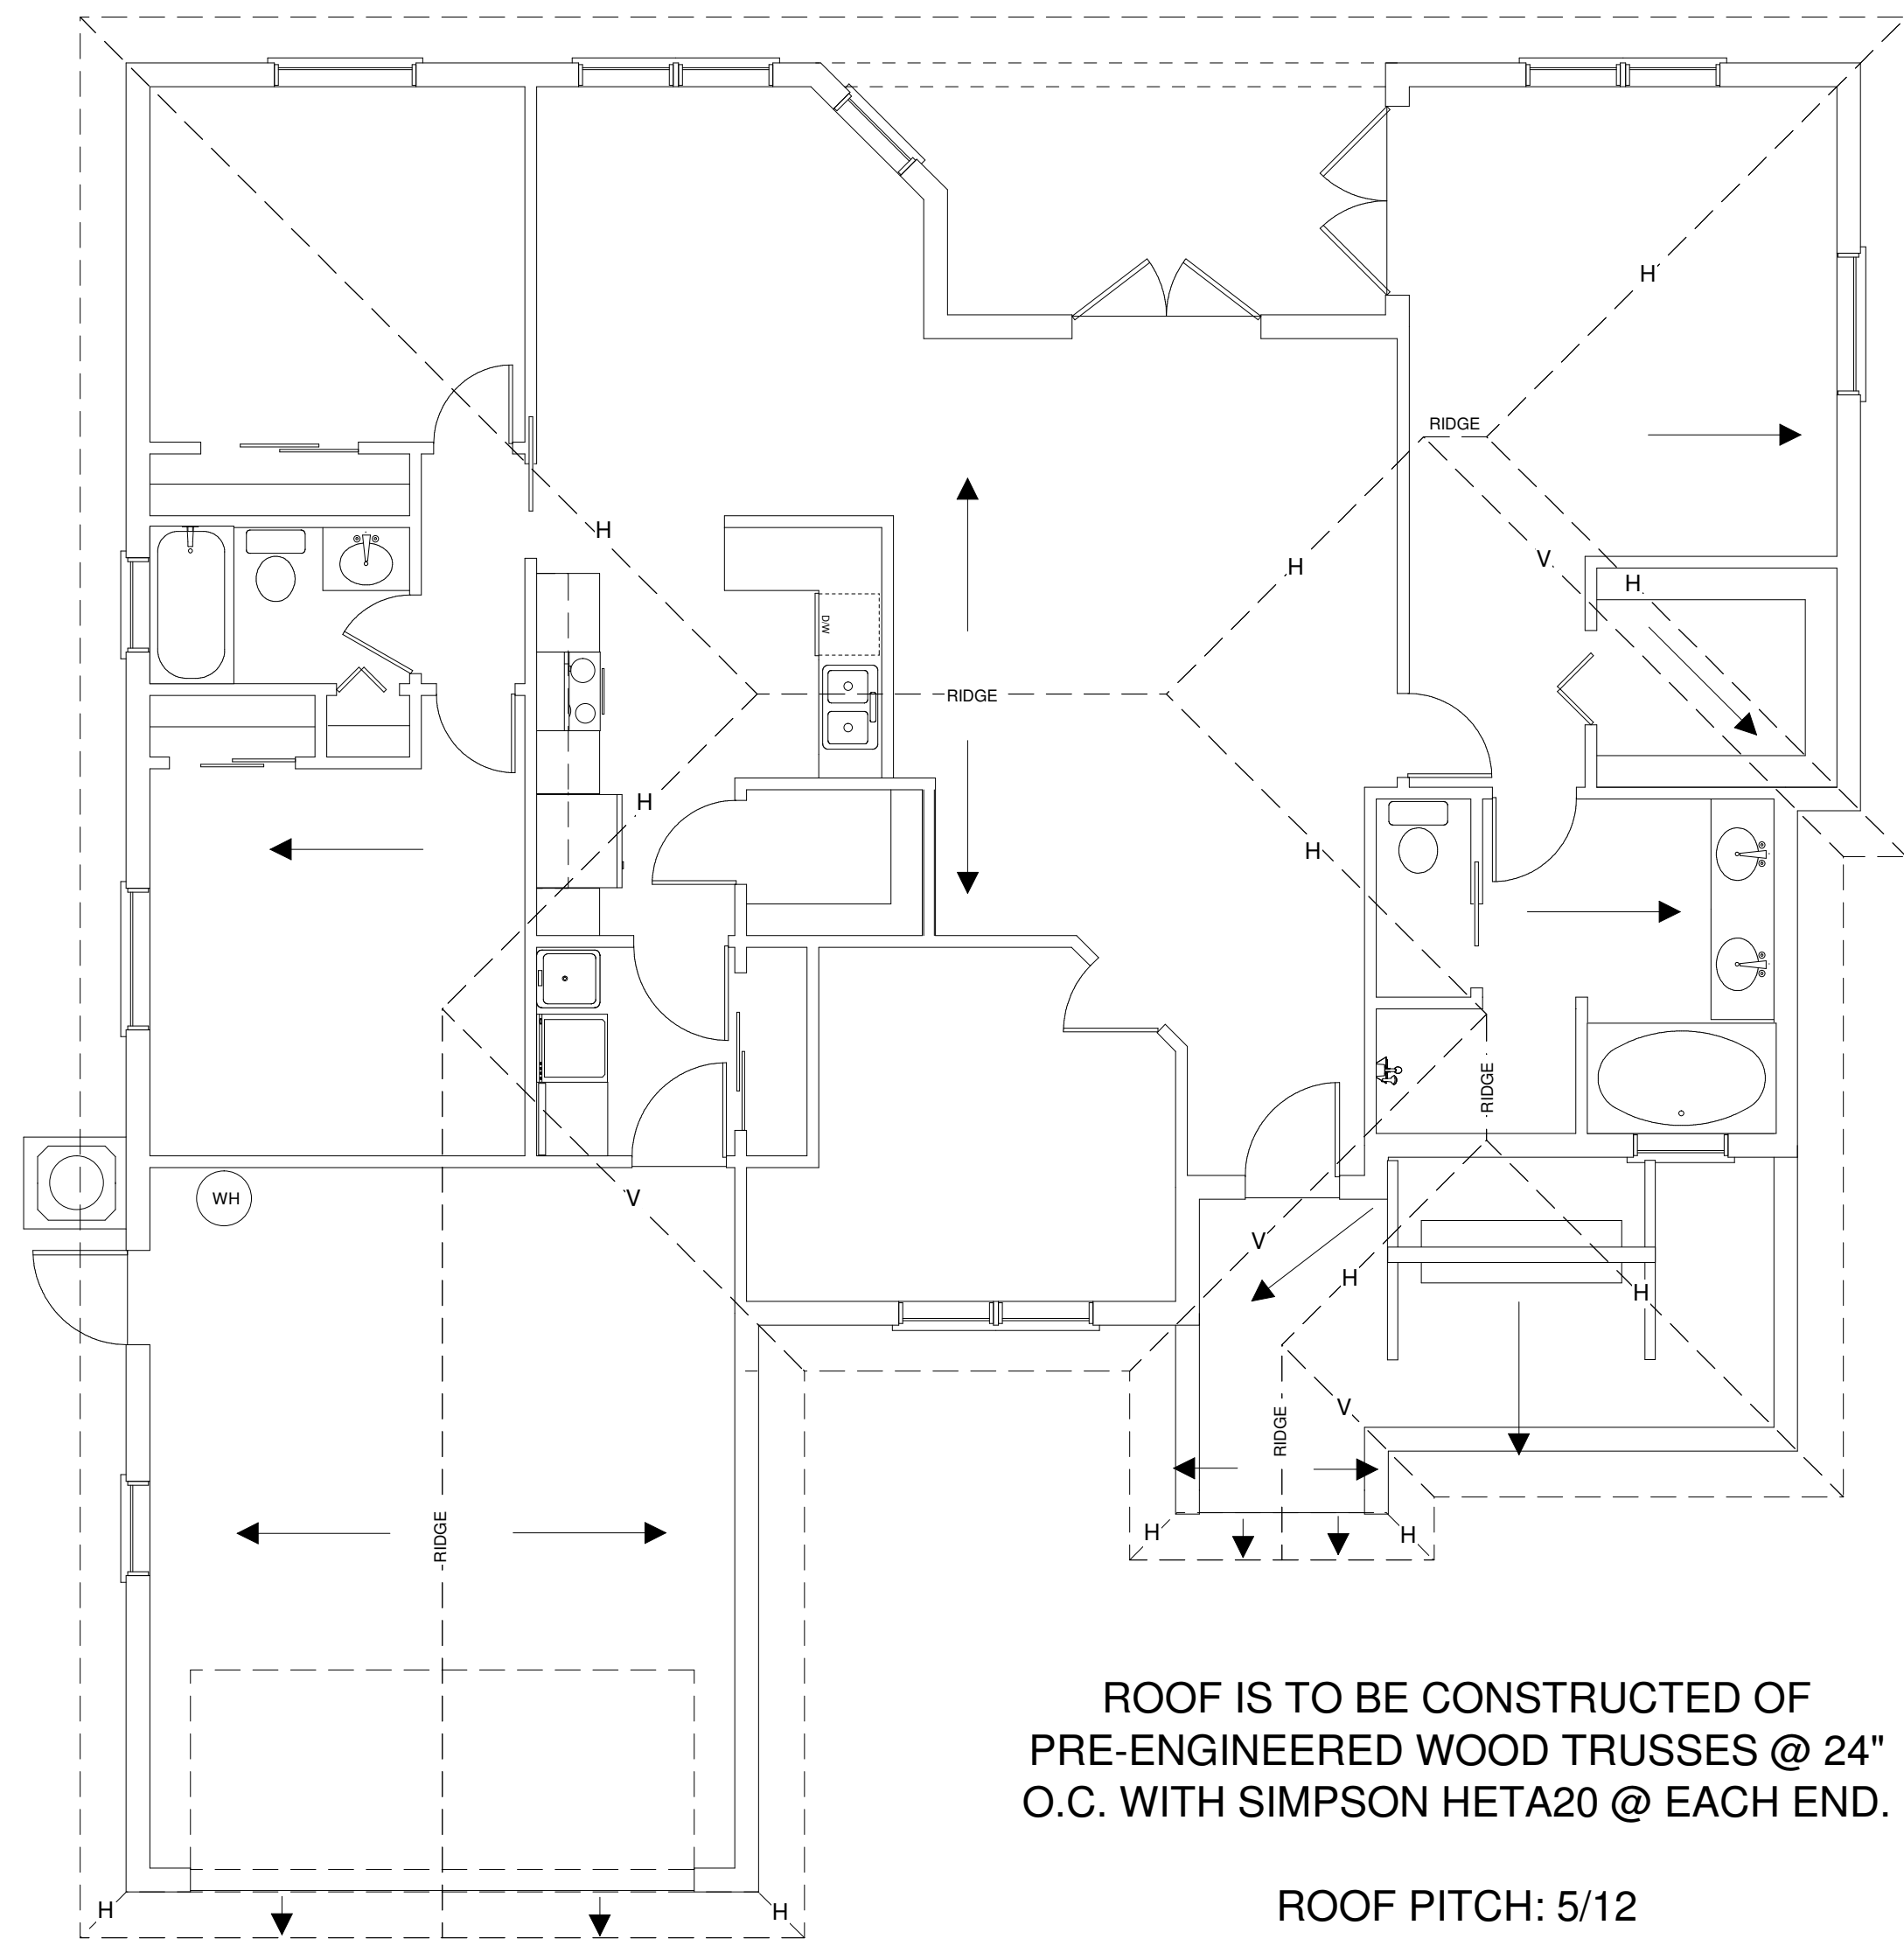


ROOF IS TO BE CONSTRUCTED OF
PRE-ENGINEERED WOOD TRUSSES @ 24"
O.C. WITH SIMPSON HETA20 @ EACH END.

ROOF PITCH: 5/12

ROOF PLAN
SCALE: 3/16" = 1'-0"

THIS DESIGN IS THE INTELLECTUAL PROPERTY OF DREAMCATCHER BUILDING DESIGNS AND IS NOT TO BE USED OR REPRODUCED WITHOUT THE EXPRESS WRITTEN CONSENT OF DREAMCATCHER BUILDING DESIGNS.

NEW HOME
SAMPLE PLAN #2

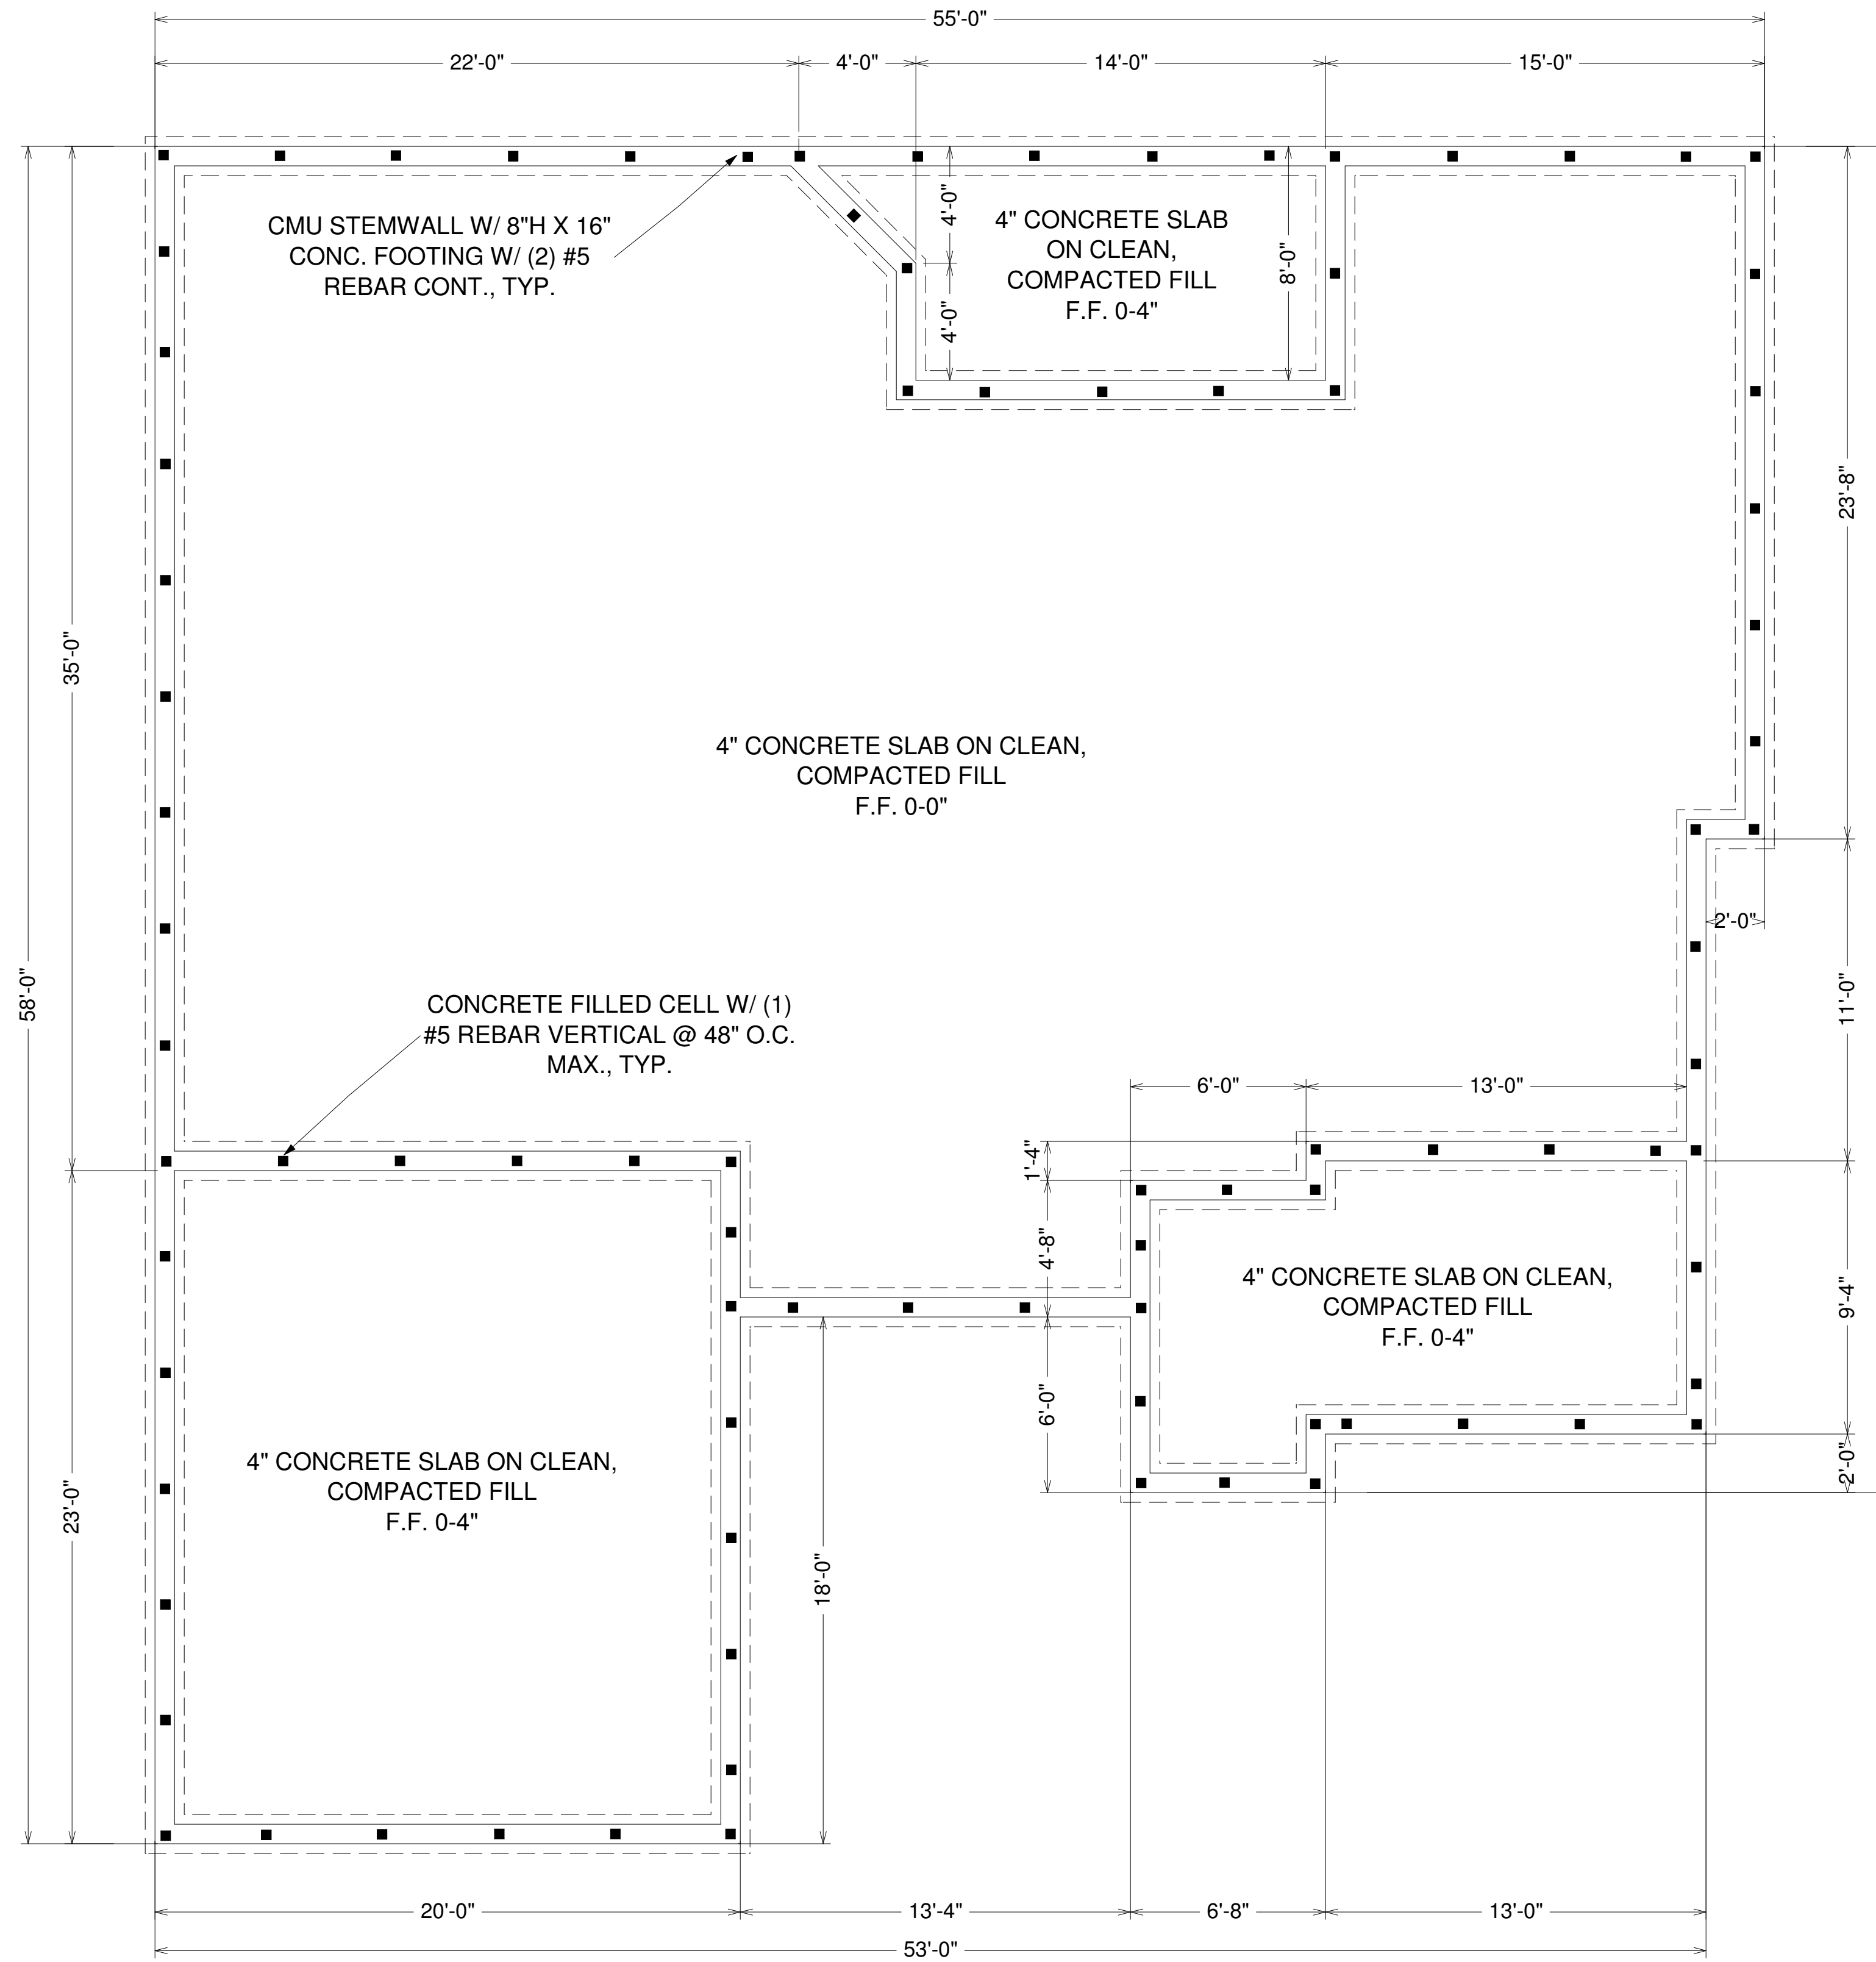

FOUNDATION PLAN
SCALE: 1/4" = 1'-0"